

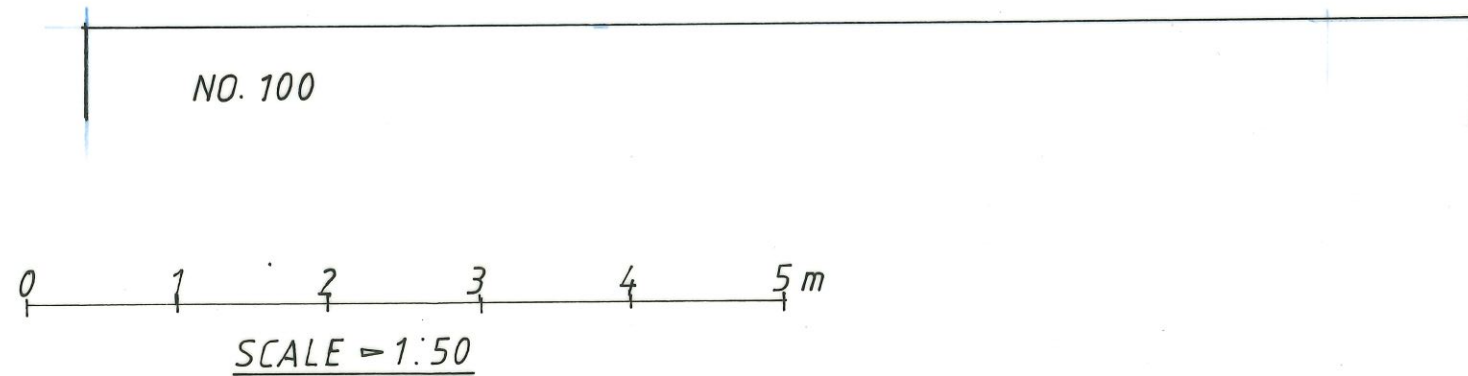


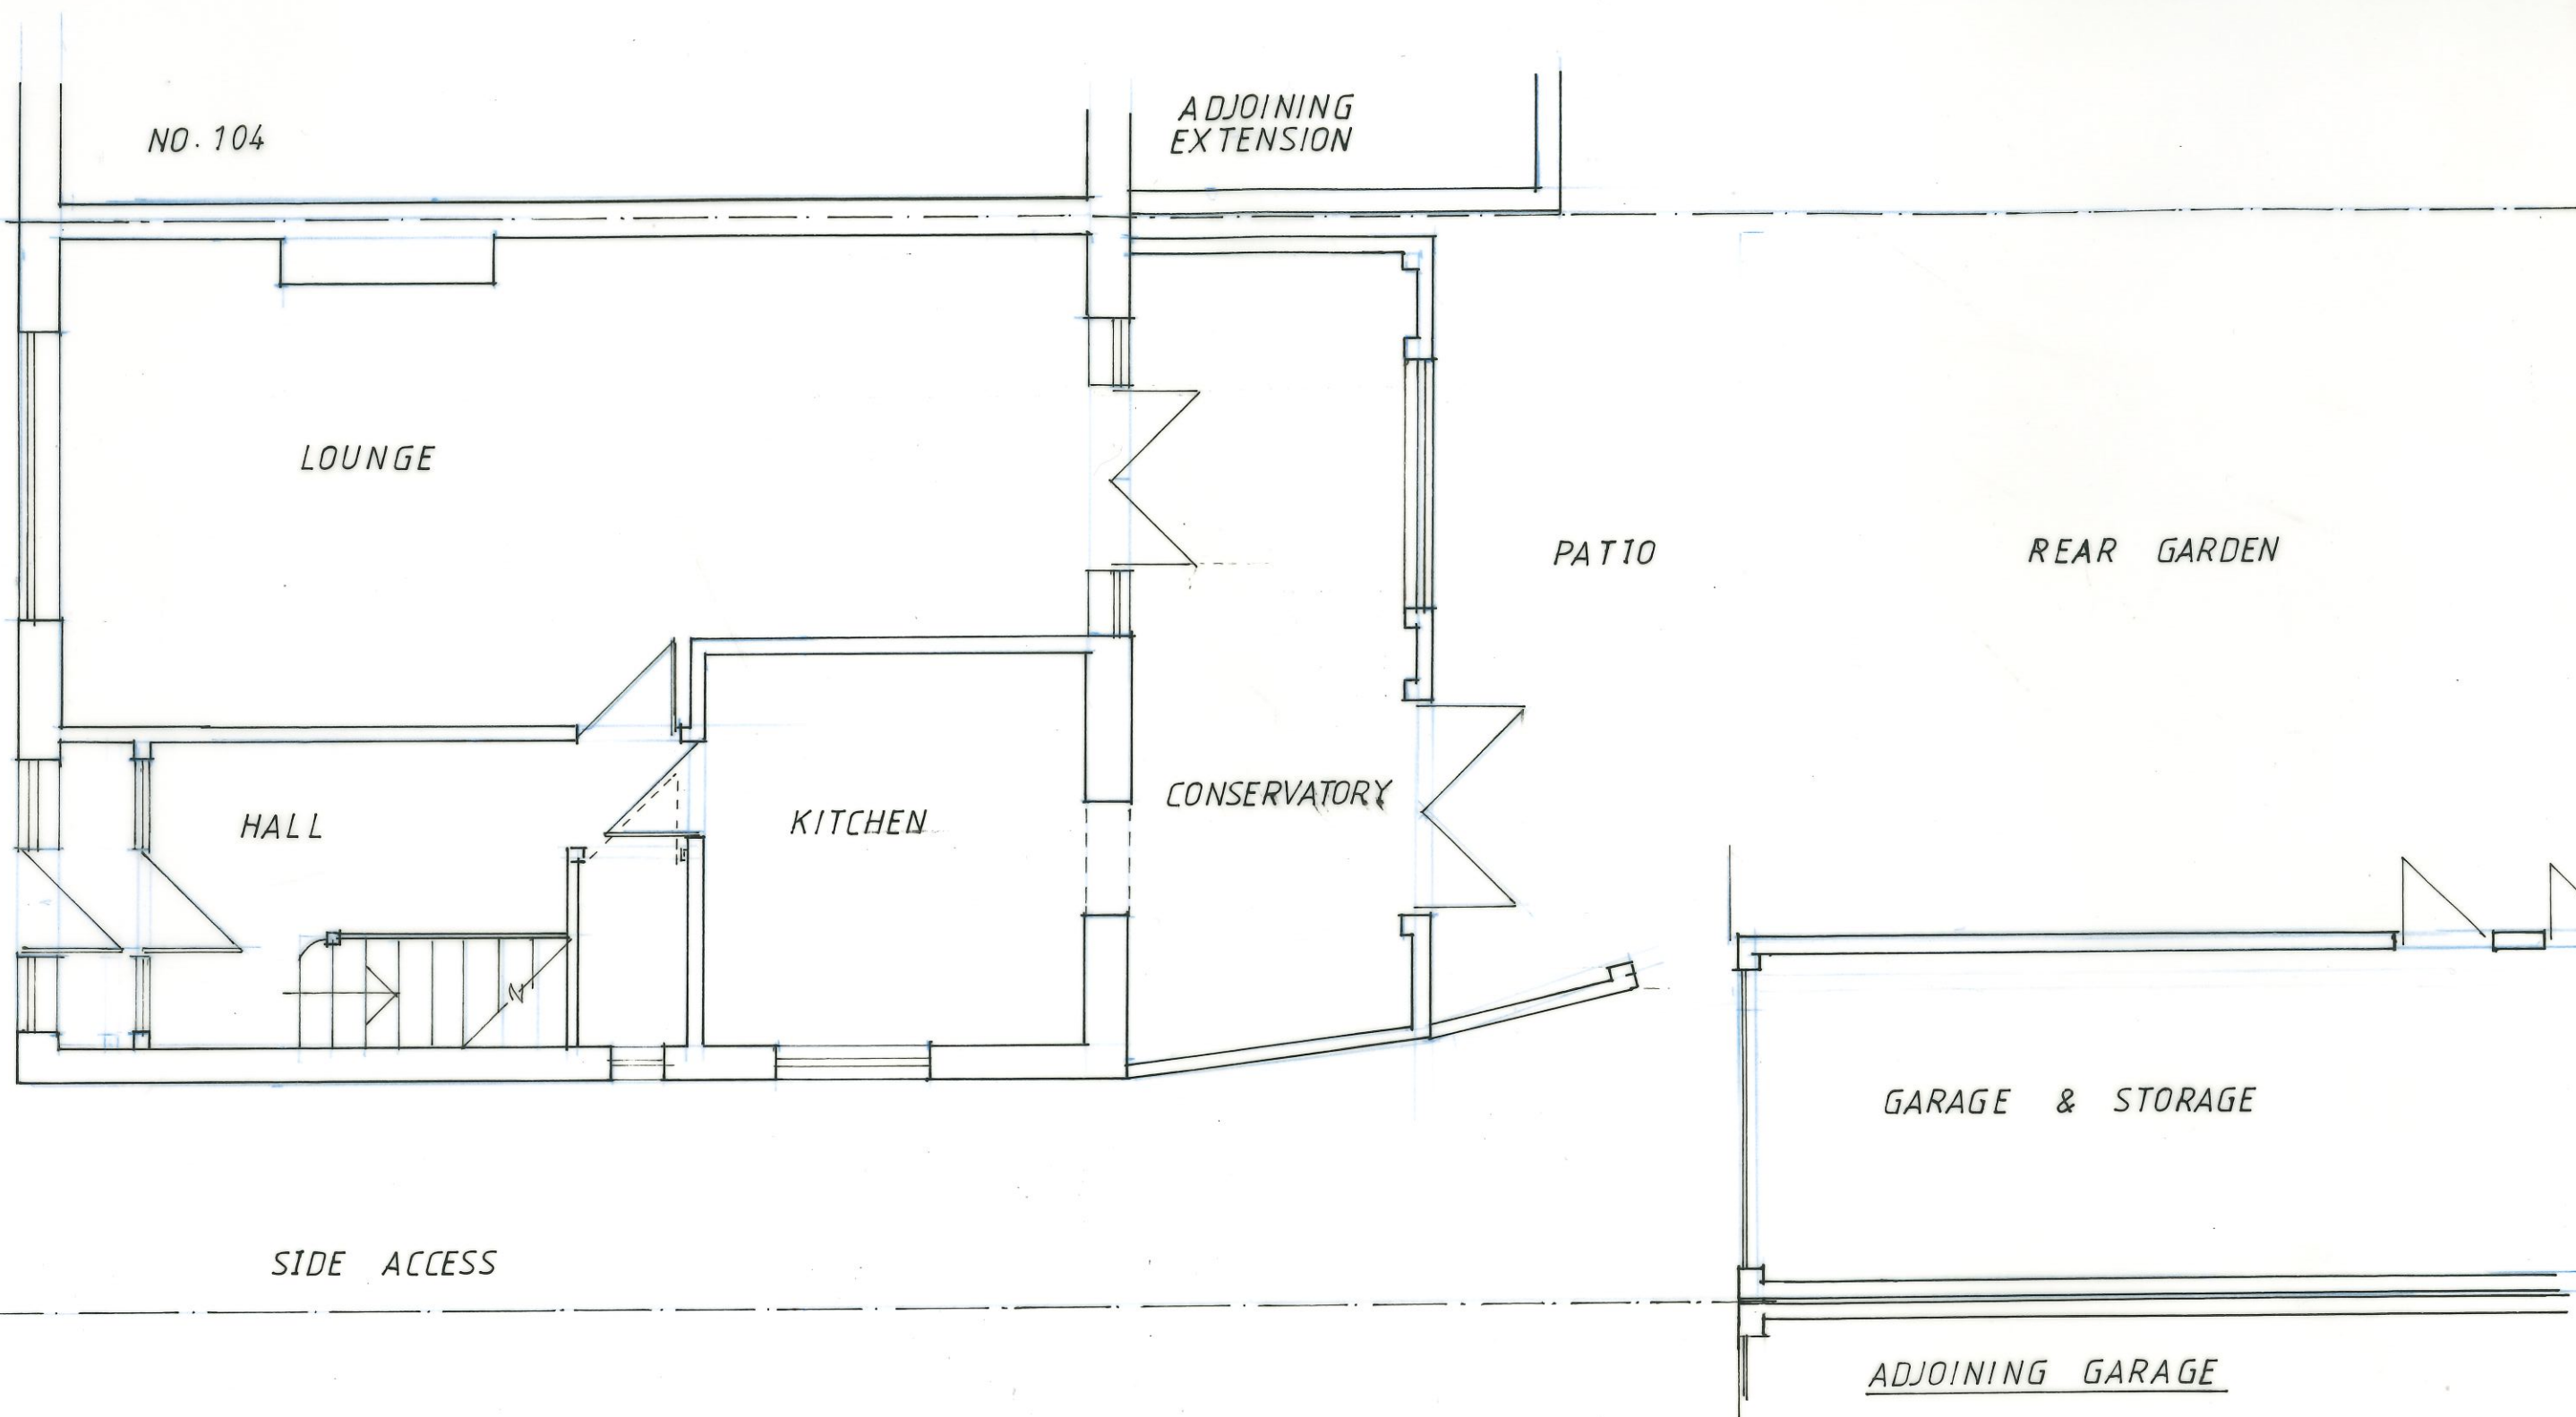

EXISTING GROUND FLOOR	
102 ICKENHAM ROAD RUISLIP, HA4 7DX	
SCALE = 1:50	DATE = FEB. 2025
DRG. NO. = KS/2025/01	REV =

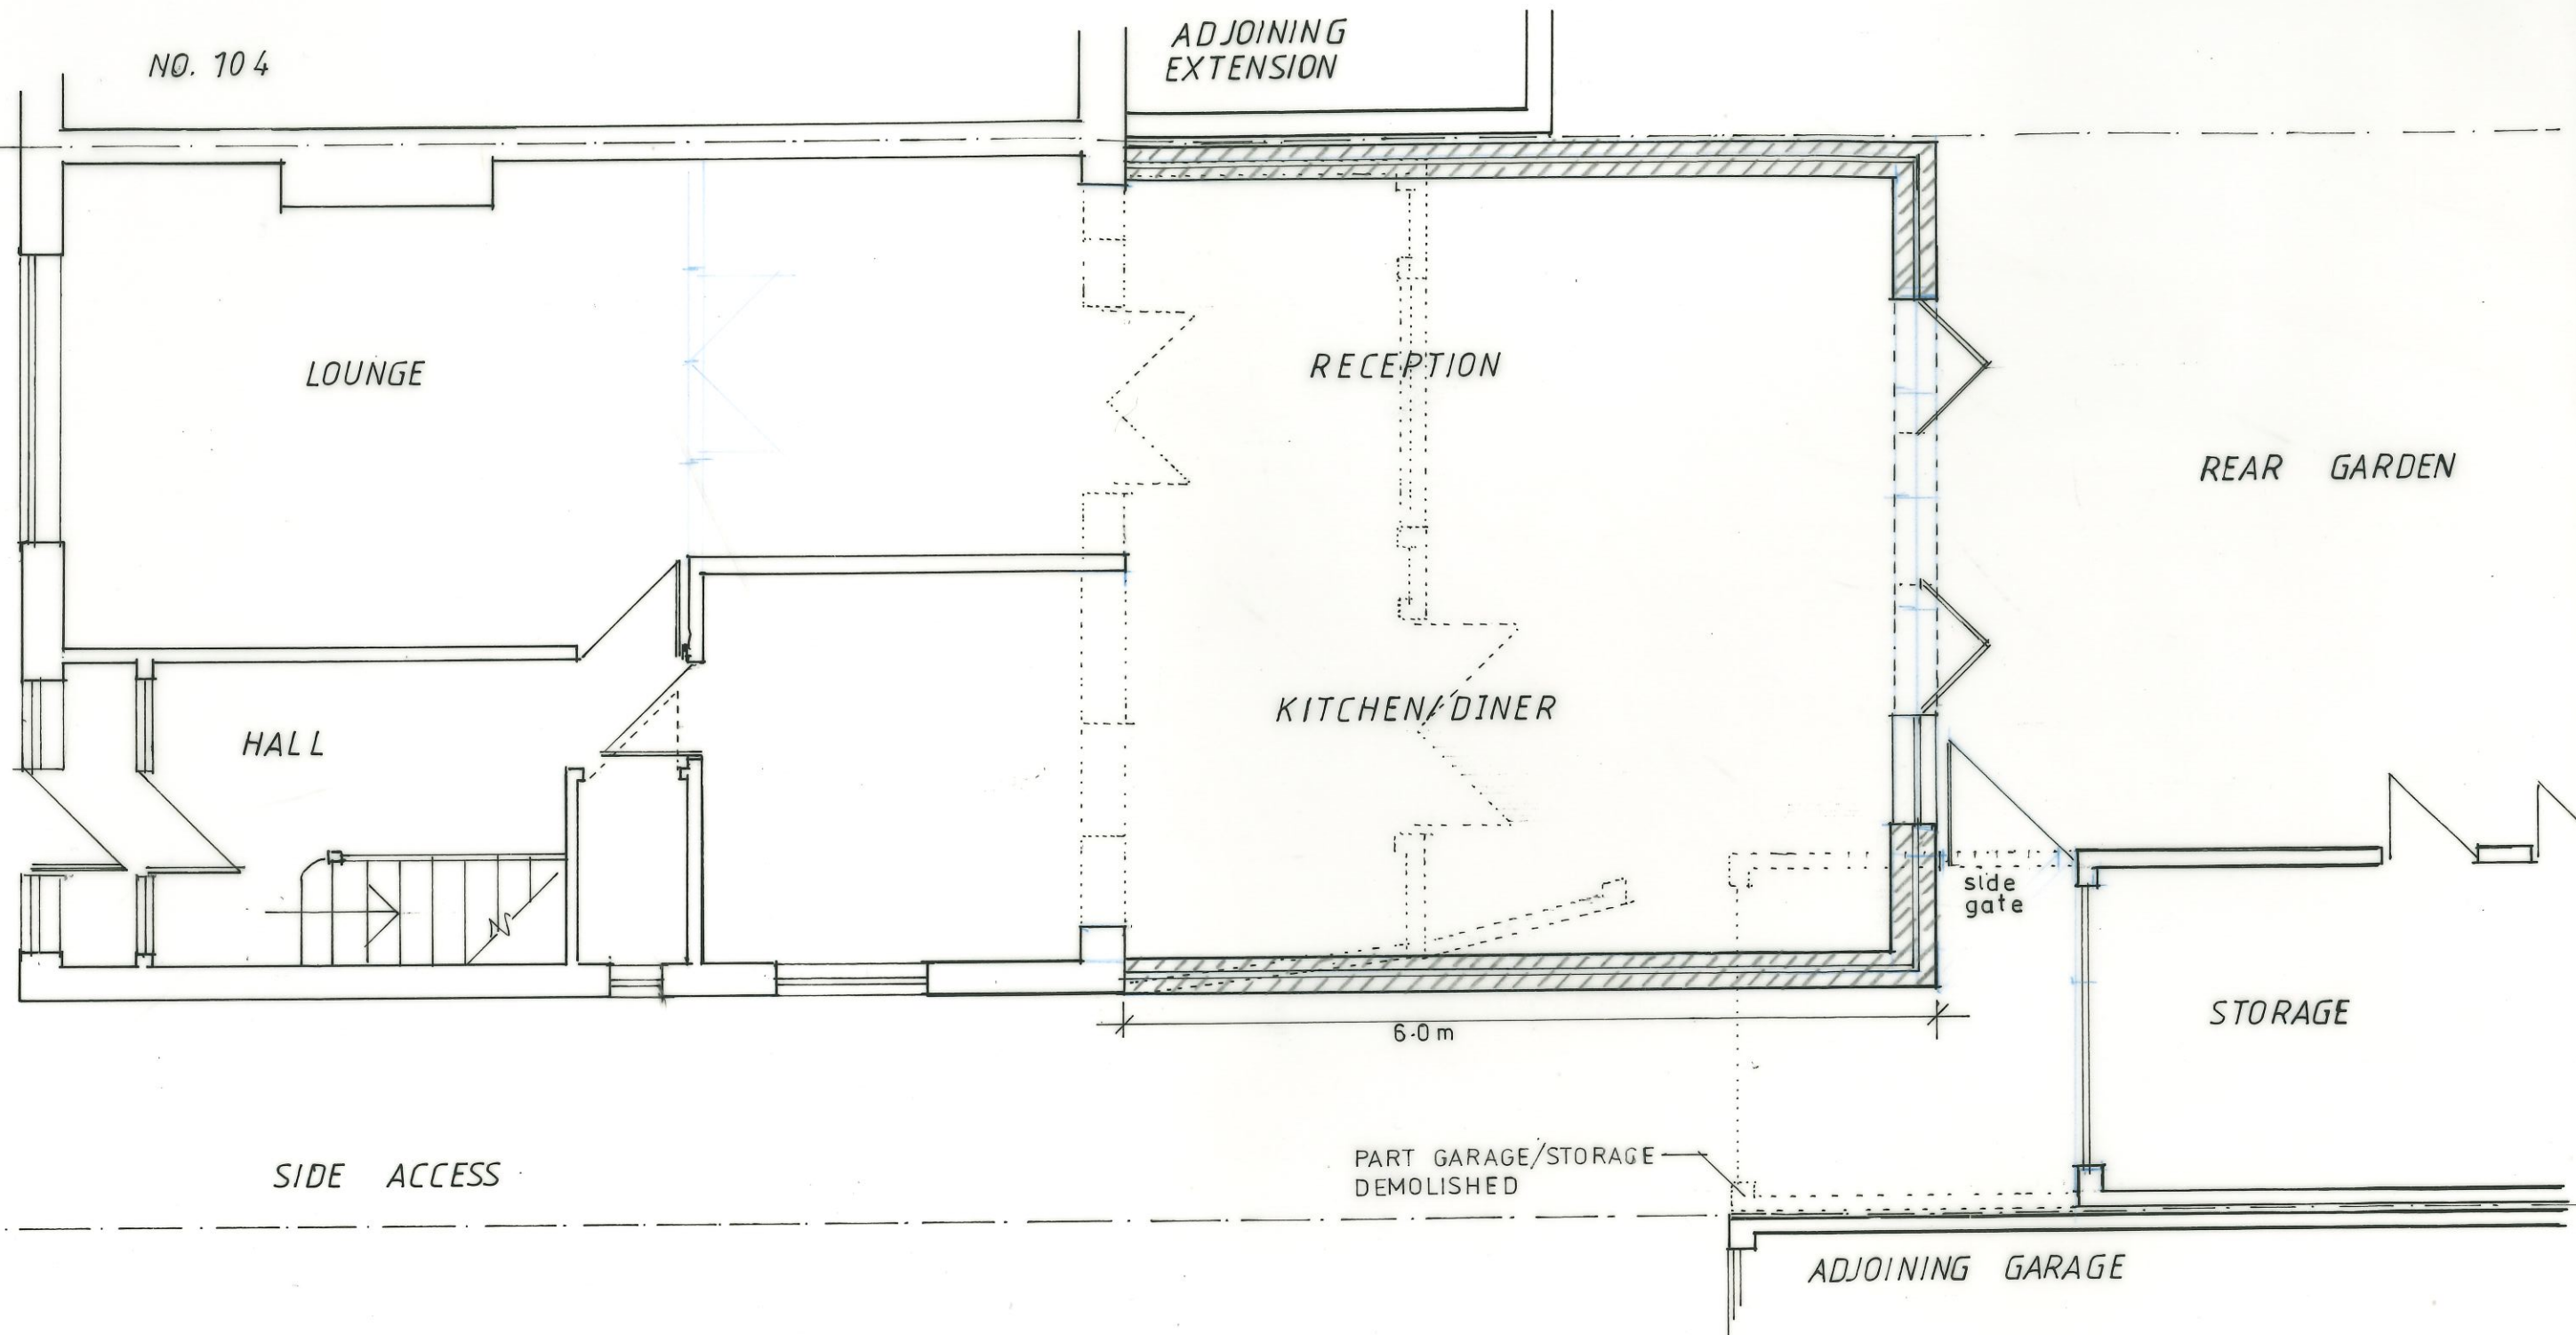

PROPOSED GROUND FLOOR

102 ICKENMAN ROAD
RUISLIP, HA4 7DX

SCALE = 1:50

DATE = FEB. 2025

DRG. NO. = KS/2025/02


REV =



EXISTING REAR

PROPOSED REAR

EXISTING SIDE

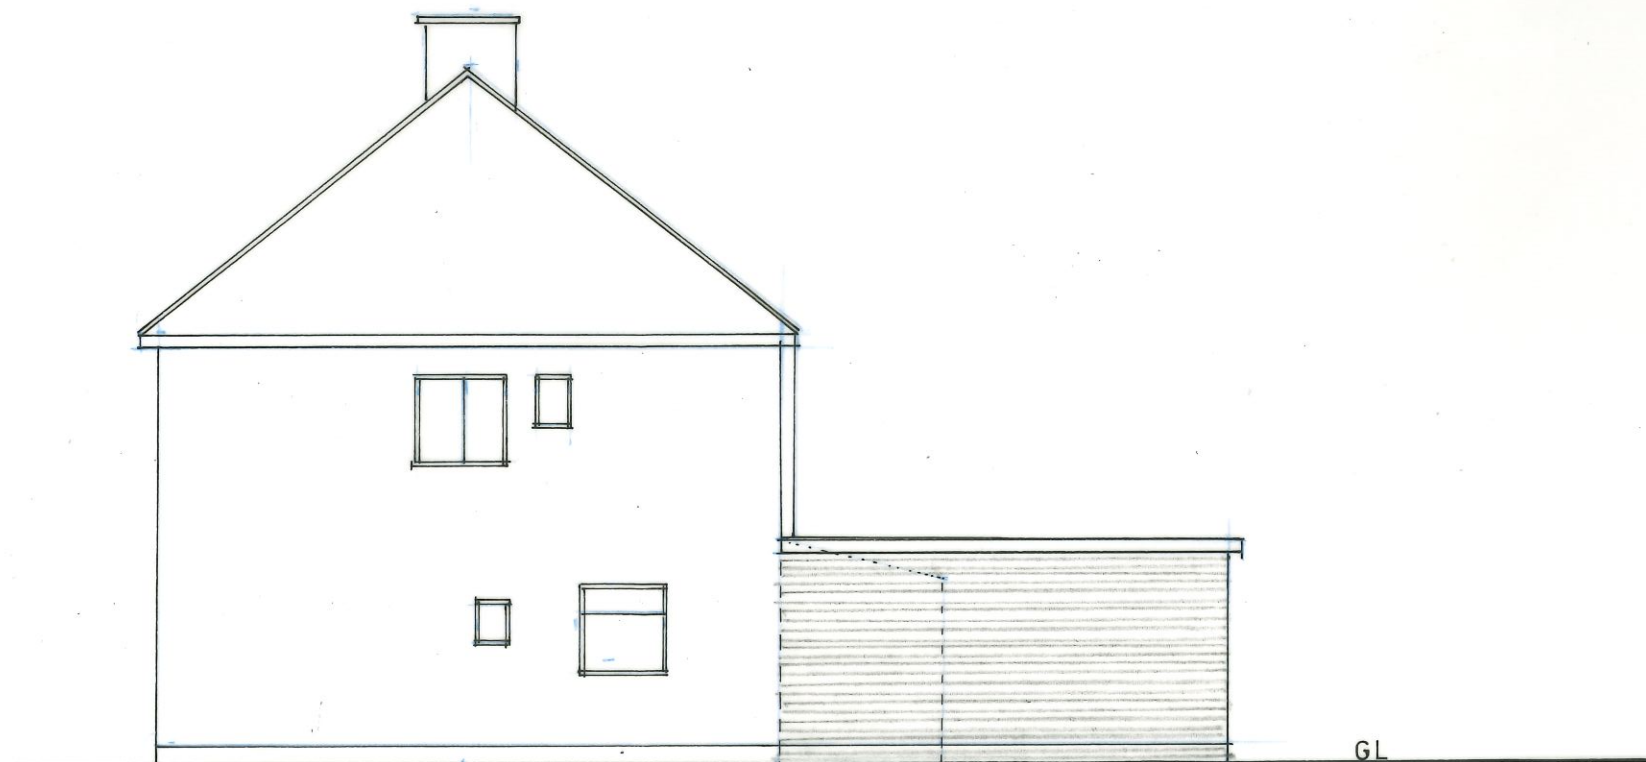

PROPOSED SIDE

0 1 2 3 4 5 6 7 8 9 10 m

SCALE 1:100

EXISTING & PROPOSED ELEVATIONS

102 ICKENHAM ROAD
RUISLIP, HA4 7DX

SCALE - 1:100

DATE - FEB. 2025

DRG. NO. - KS/2025/03

REV -