


SECTION A-A

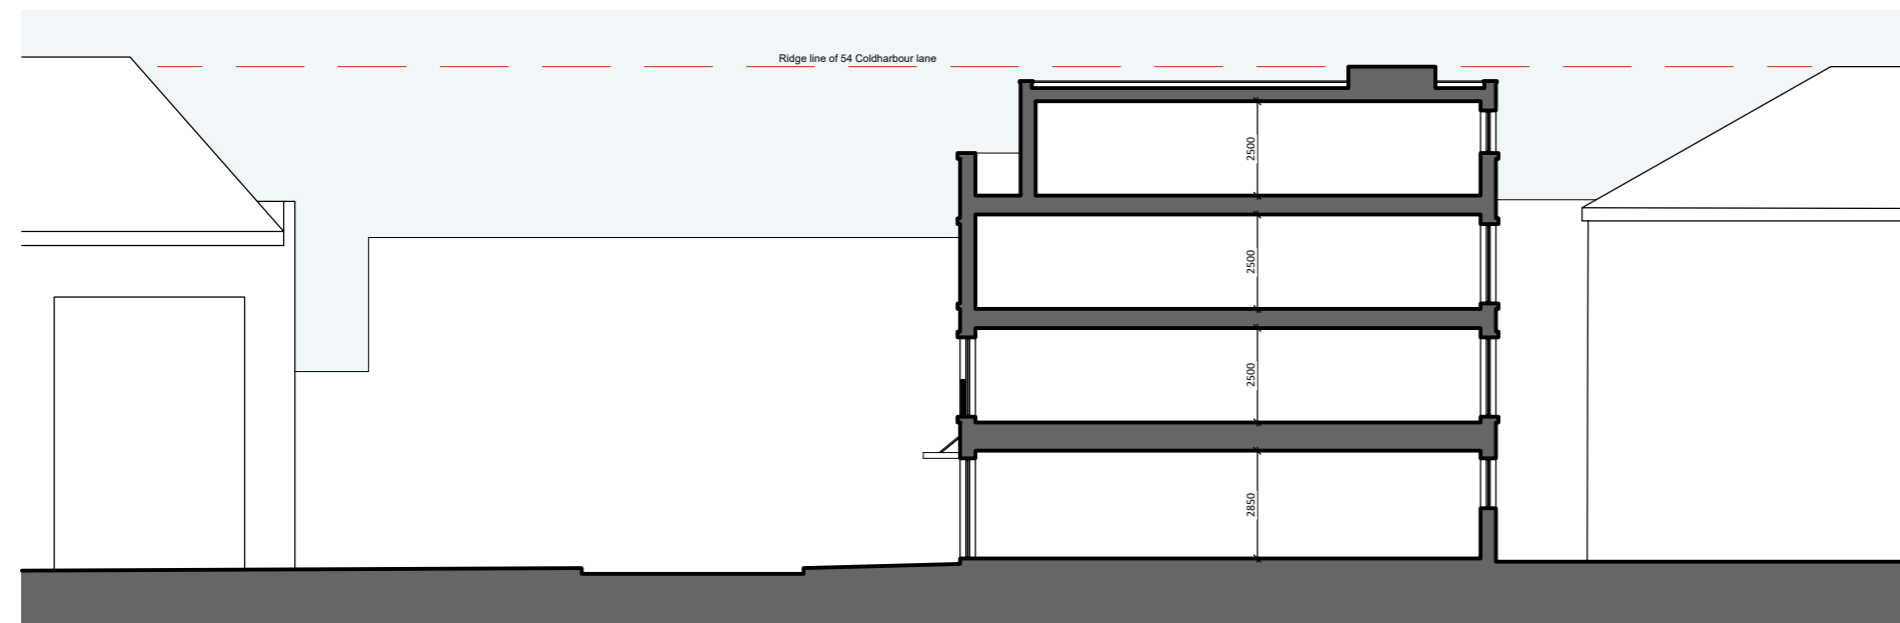


SECTION B-B



SPARKITECT

SPARKITECT.CO.UK  
0779 8911 712  
mahir@sparkitect.co.uk

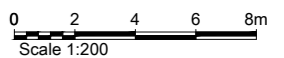

<b>PROJECT DESCRIPTION STATUS</b>	52 COLDHARBOUR LANE, HAYES, UB3 3EP		
	PROPOSED SECTIONS FOR PLANNING		
DATE: 13-02-2026	SCALE: A1@1:200	DRAWING No.	REVISION
<small>For construction purposes dimensions shall not be scaled &amp; figured dimensions must be verified on site before work commences. This drawing is Copyright ©</small>	DRAWN: MAB   CHECKED: MB	260213-DWG-012	A