



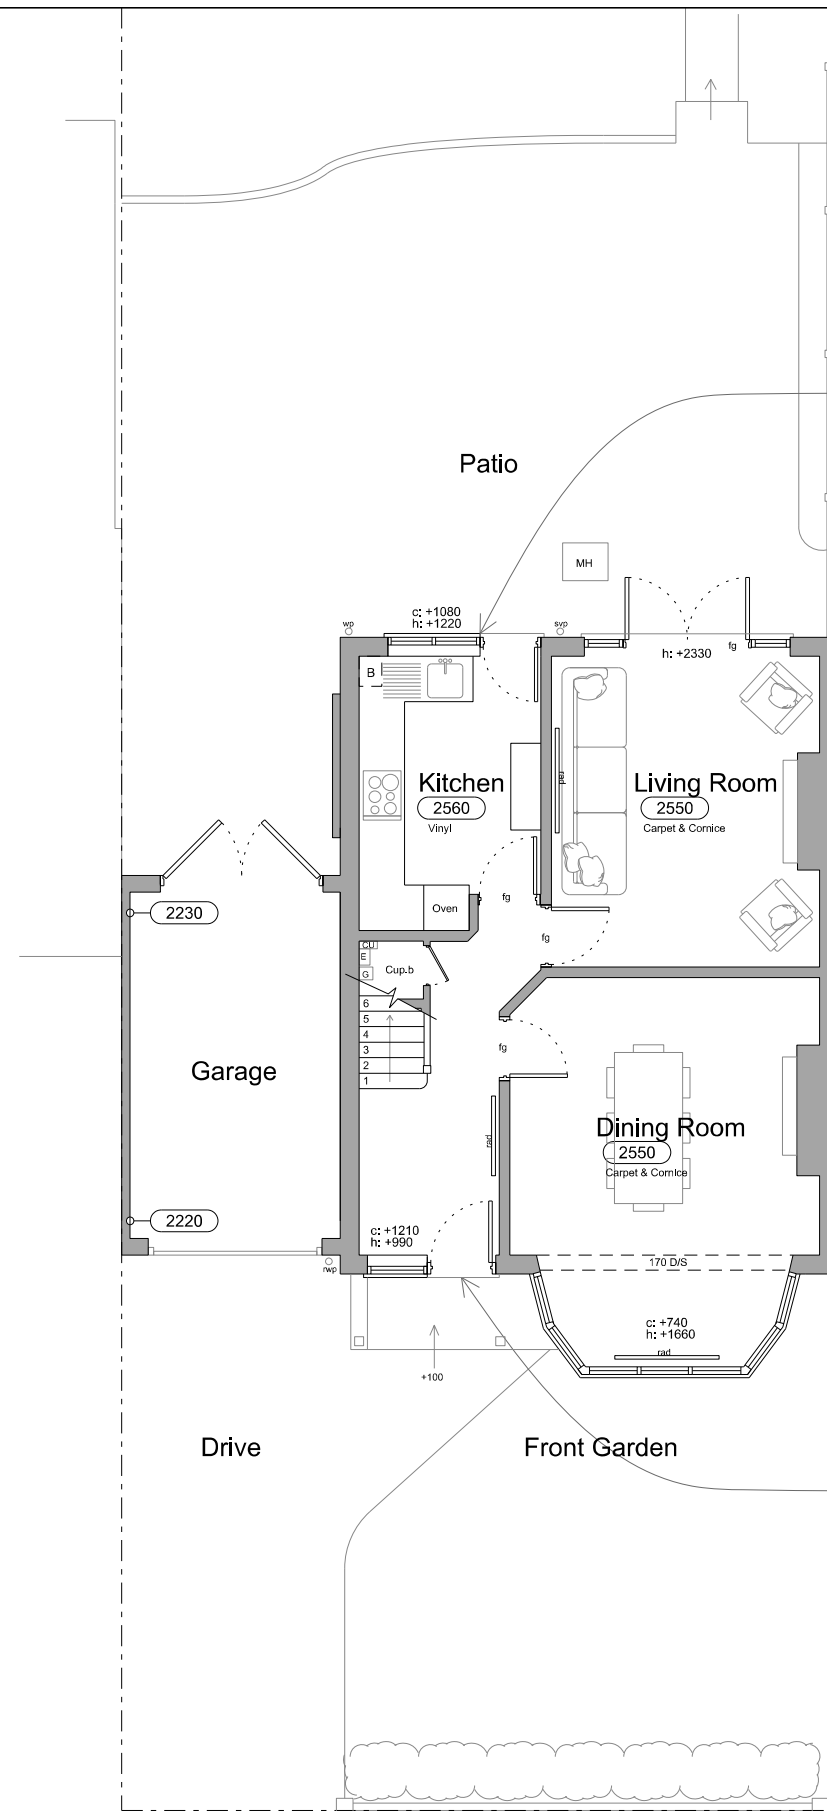


White framed windows
and doors to rear

White framed windows
and doors to front

EXISTING GROUND FLOOR PLAN

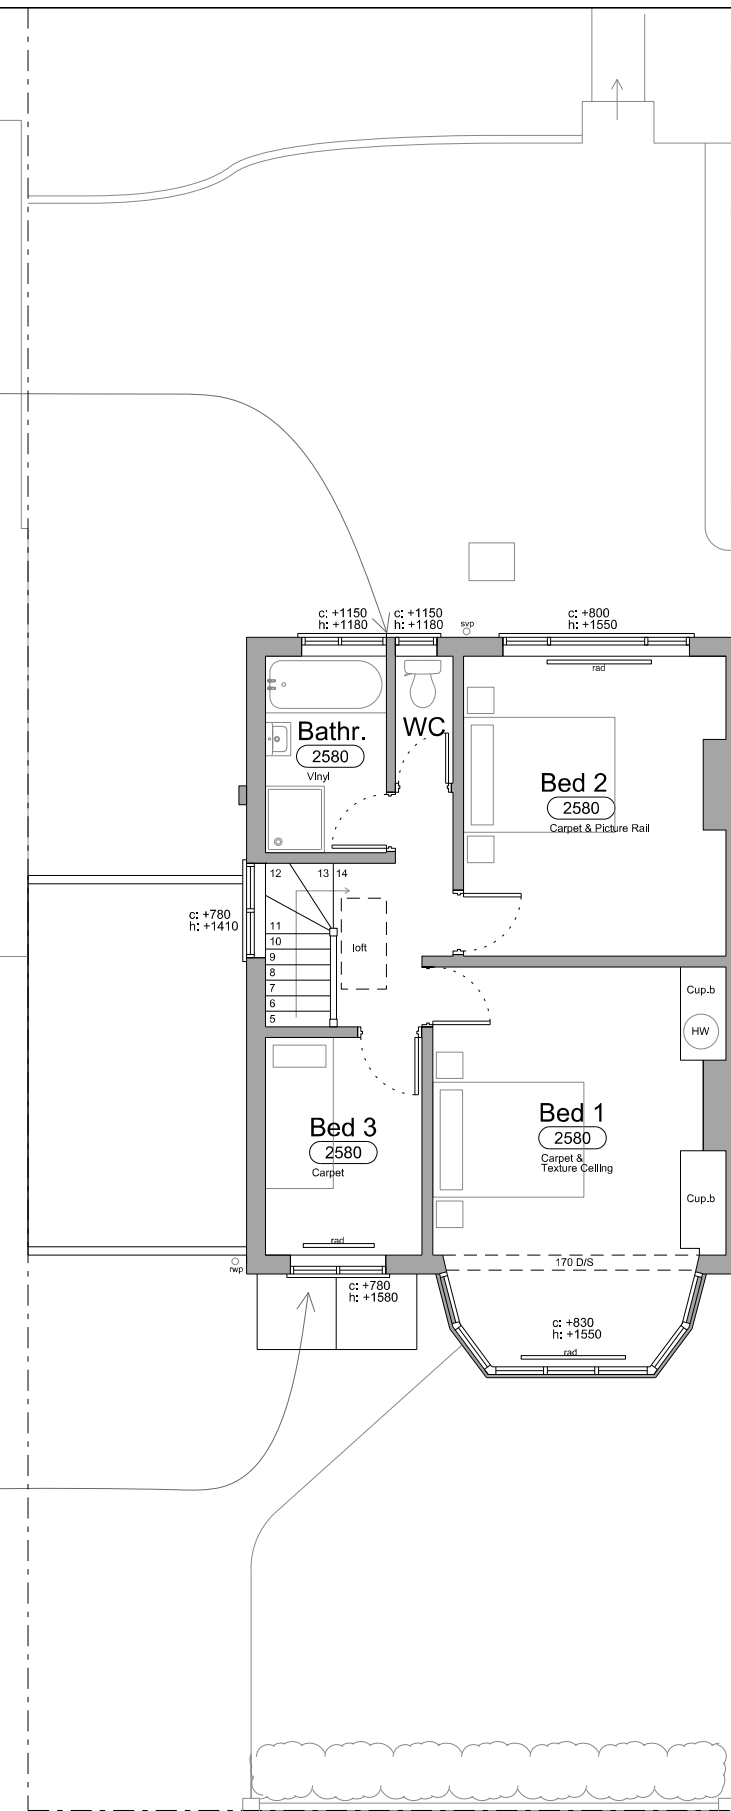

EXISTING FIRST FLOOR PLAN

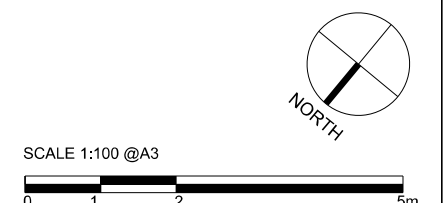

31 Croft Gardens, Ruislip Middlesex HA48EY FOR Mr Levander and Ms Bonfield			
EXISTING GROUND AND FIRST FLOOR			
1:100@A3	MAY '22	Drawn	Revised
LBER	02	-	-
BLACKWOOD - ARCHITECTS			
3 Carrera House Merlin Centre Gatehouse Close Aylesbury HP19 8DP			
Tel: 01296 399959			