

31 CROFT GARDENS




PROPOSED FRONT VIEW

- New Velux rooflights
- Interlocking clay roof tiles to match existing
- White framed doors to match existing
- White render finish to new external walls
- Vertical boarded garage doors




PROPOSED REAR VIEW

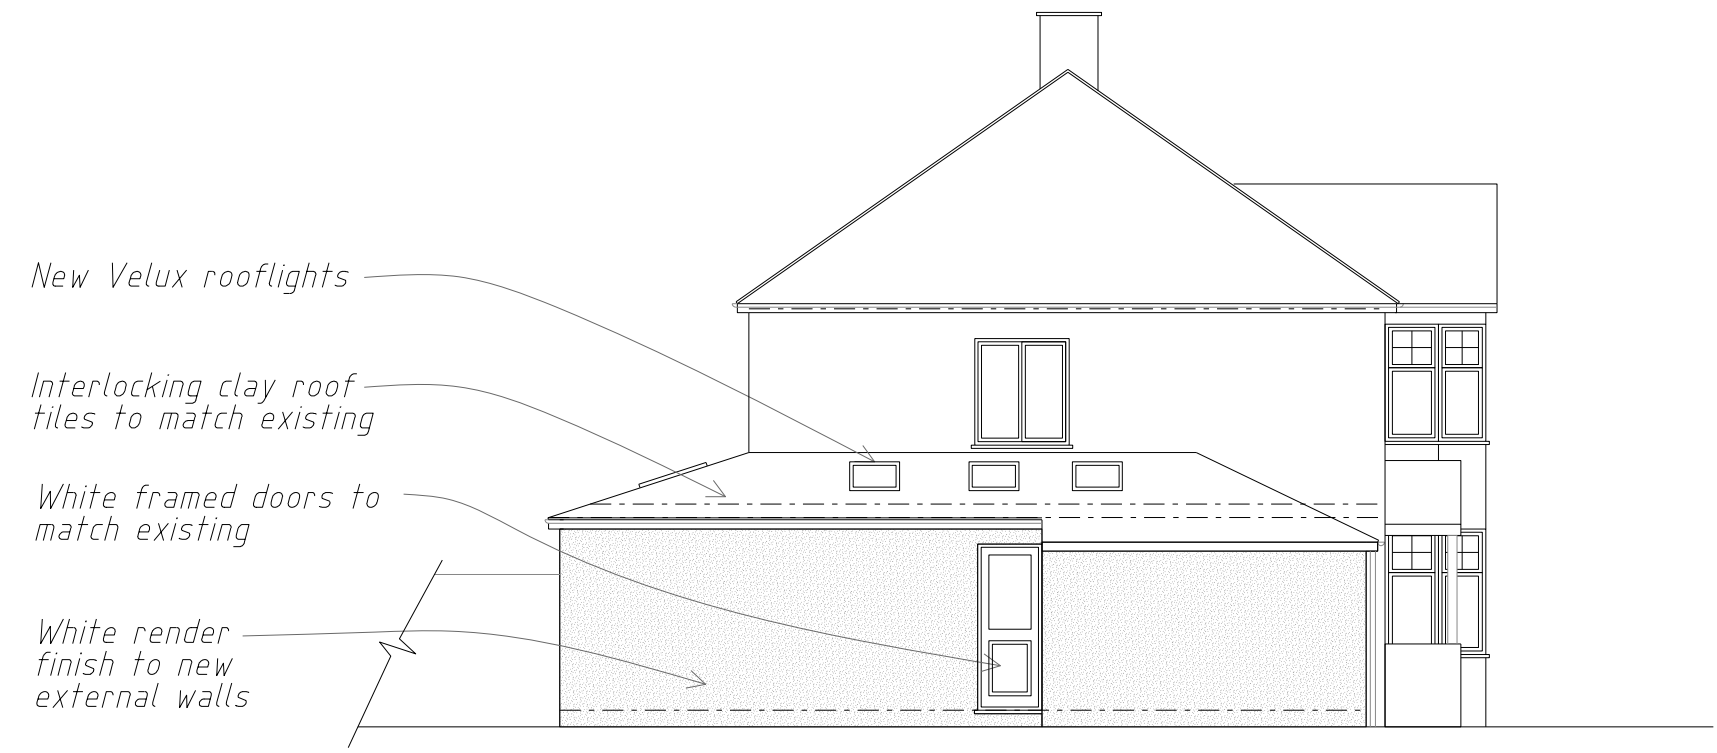

PROPOSED SIDE VIEW

- New Velux rooflights
- Interlocking clay roof tiles to match existing
- White framed doors to match existing
- White render finish to new external walls

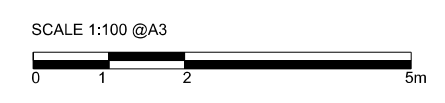

31 Croft Gardens, Ruislip Middlesex HA48EY FOR Mr Levander and Ms Bonfield			
PROPOSED ELEVATIONS			
1:100@A3	MAY '22	DRAWN	INSPECTED
LBER	05	-	-
BLACKWOOD - ARCHITECTS 3 Carrera House Merlin Centre Gatehouse Close Aylesbury HP19 8DP Tel: 01296 399959			