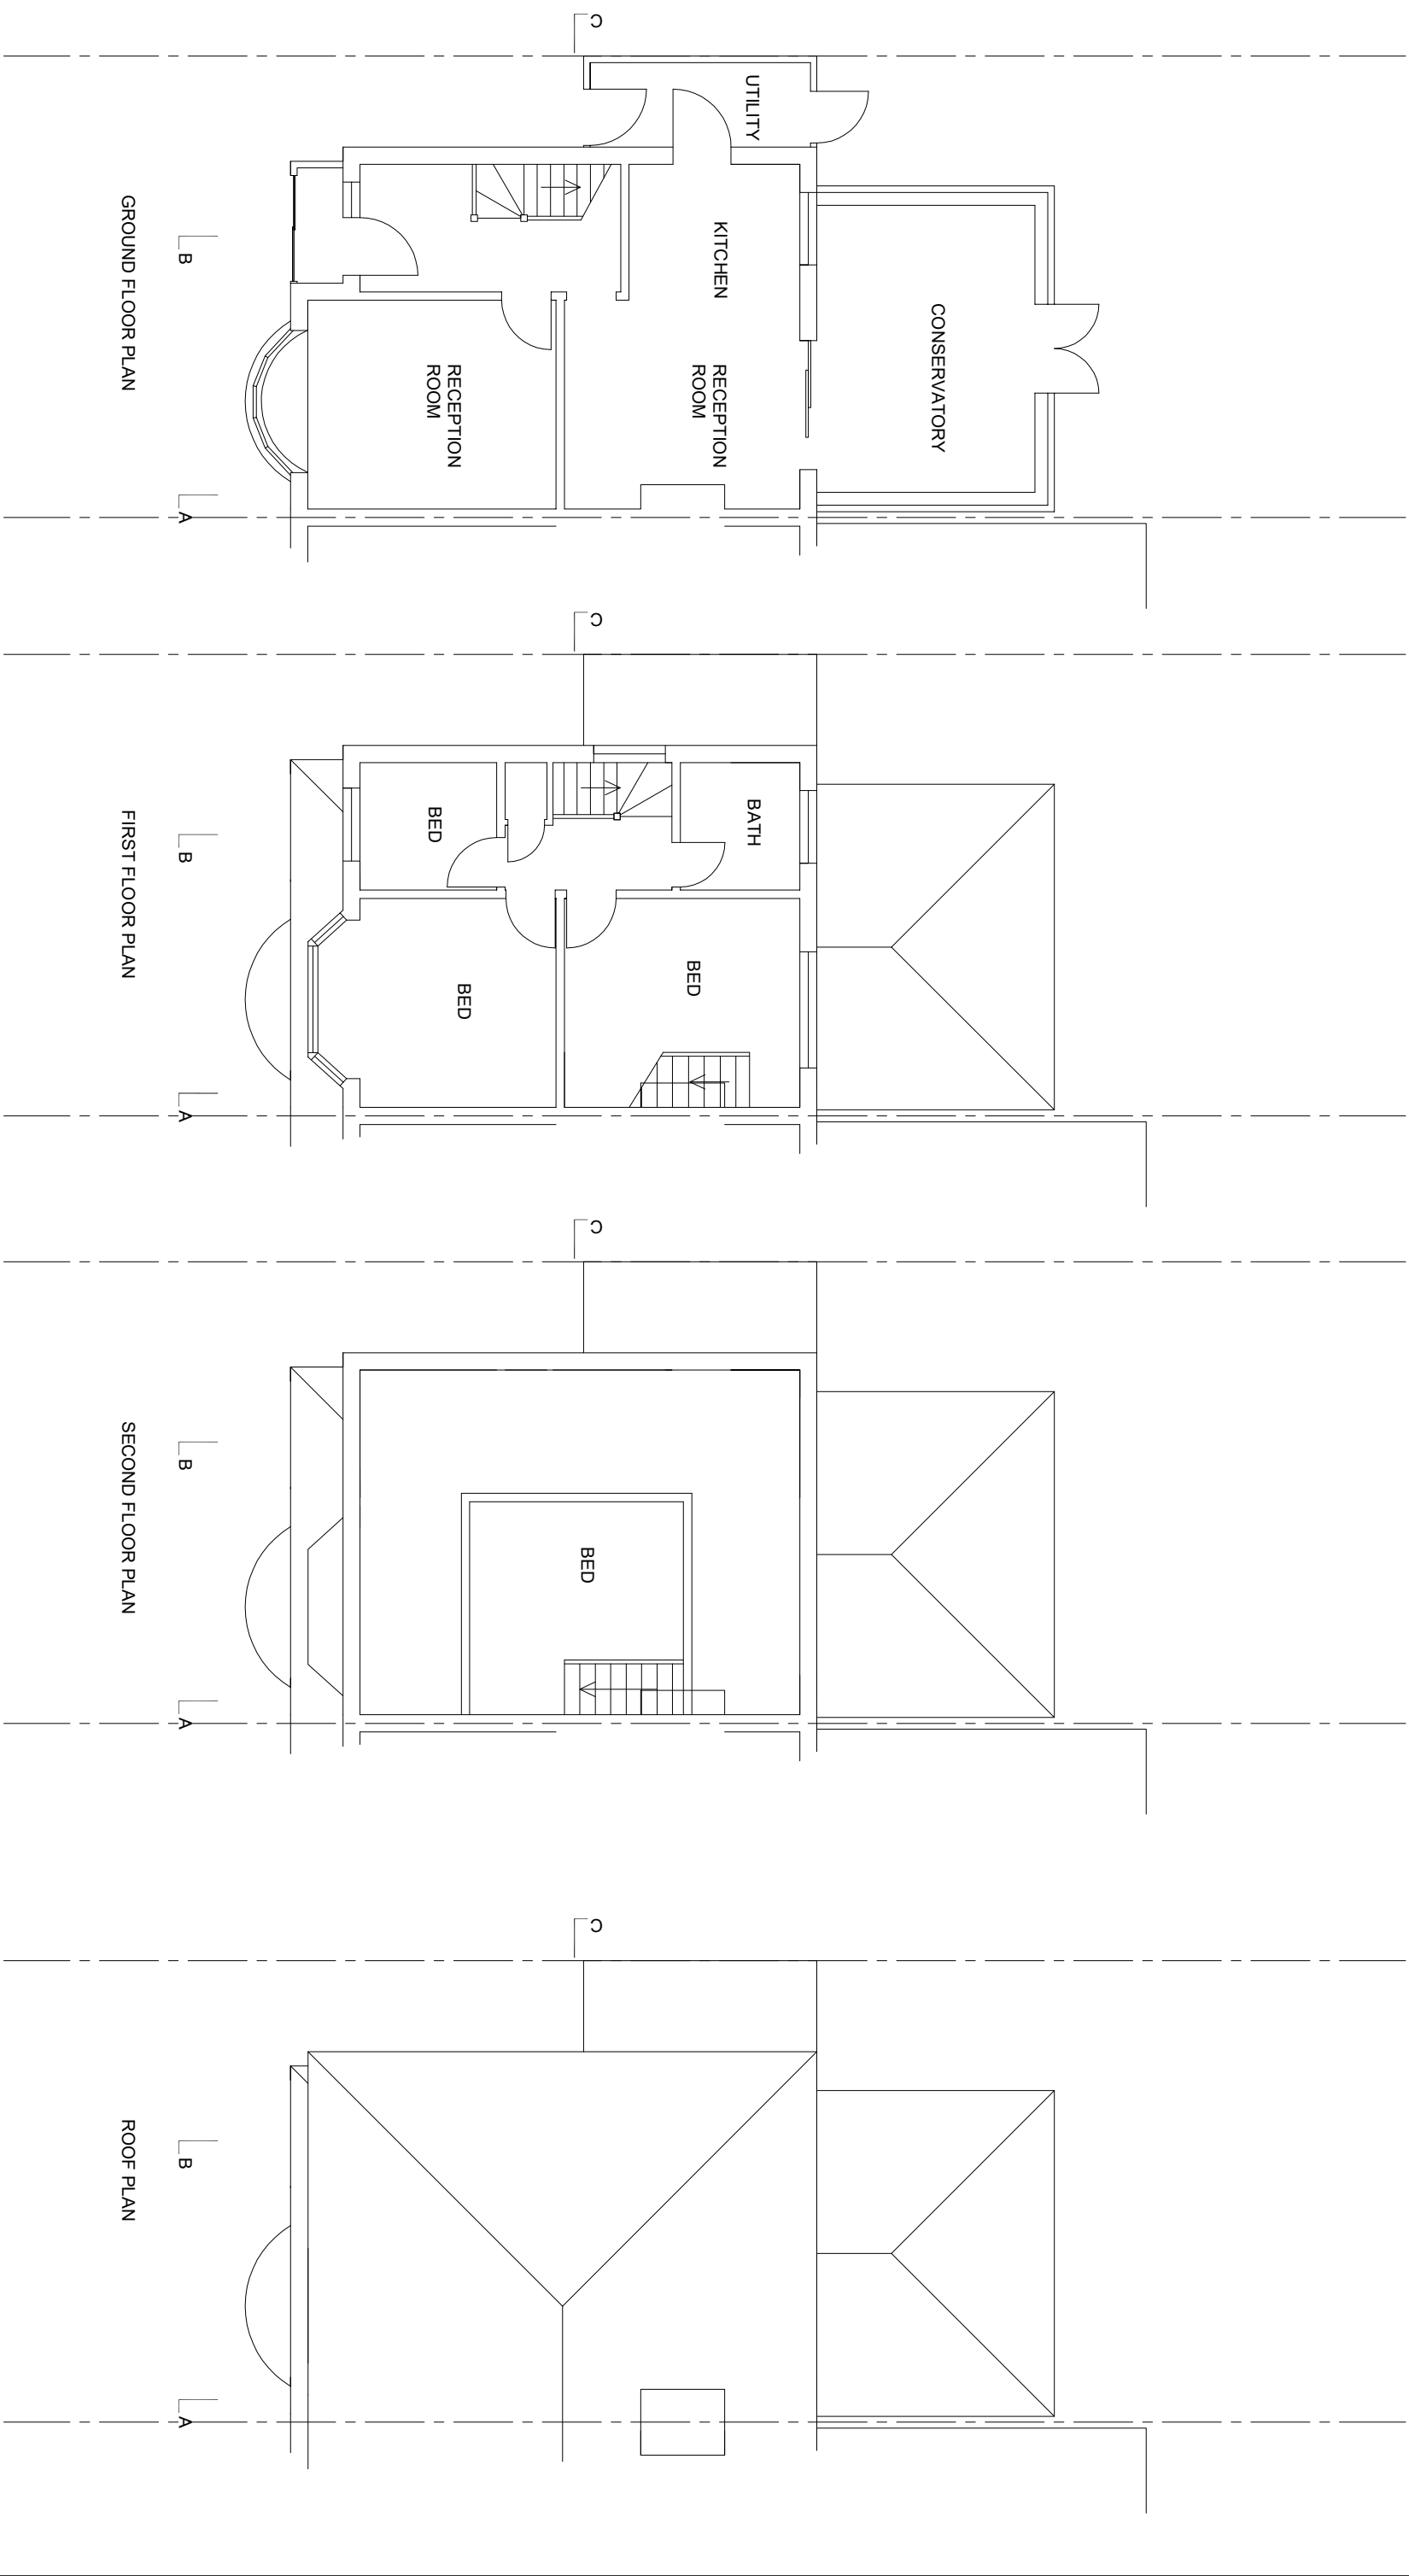


TITLE SURVEY DRAWINGS ADDRESS 41 HONEYCROFT HILL, UXBRIDGE. UB10 9NQ

CLIENT Mr. & Mrs. MCCARTHY SCALE 1:100 @ A3 DATE SEPT 2021

DRAWING NO. 210930/02 REV.