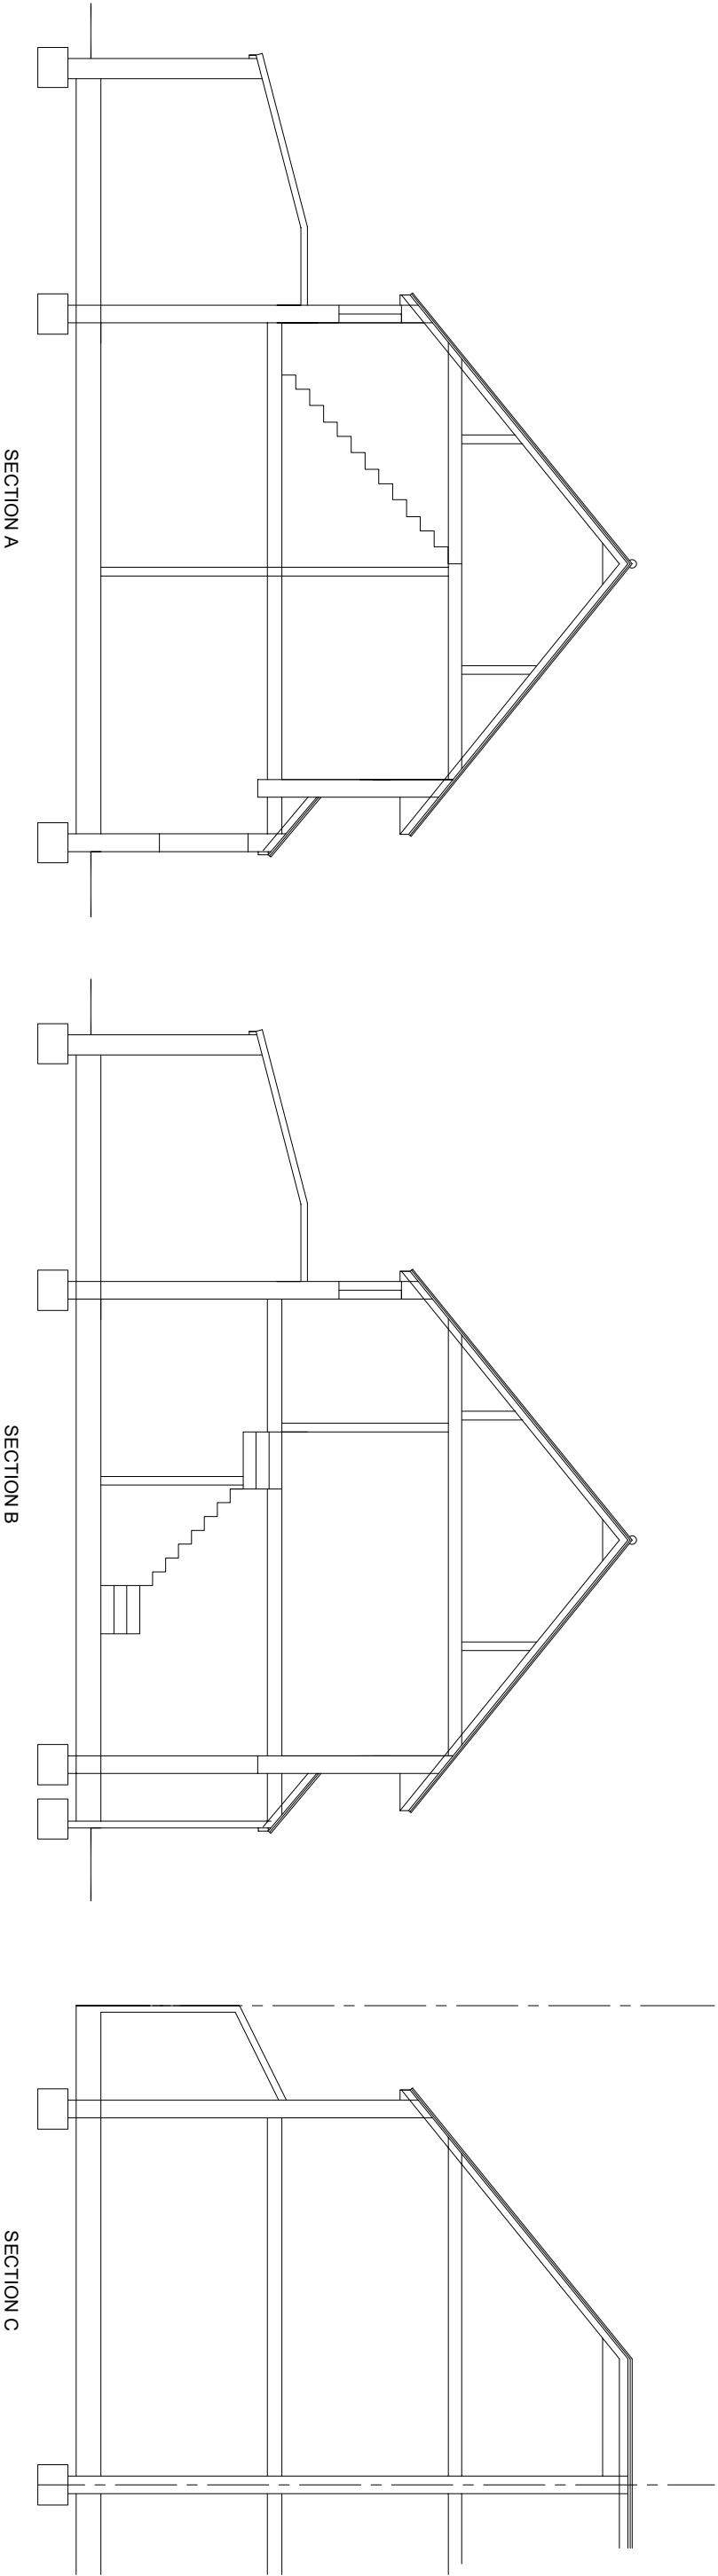


URBAN REGEN
LONDON

Ltd.

TITLE	SURVEY DRAWINGS		ADDRESS	41 HONEYCROFT HILL, UXBRIDGE. UB10 9NQ	
-------	-----------------	--	---------	---	--

CLIENT	Mr. & Mrs. MCCARTHY		SCALE	1:100 @ A3	DATE	SEPT 2021
--------	---------------------	--	-------	------------	------	-----------

DRAWING NO.	210930/04	REV.	
-------------	-----------	------	--

Tel: 07970 647 449	Fax: 020 8963 9991	Email:
urlondon@aol.com		