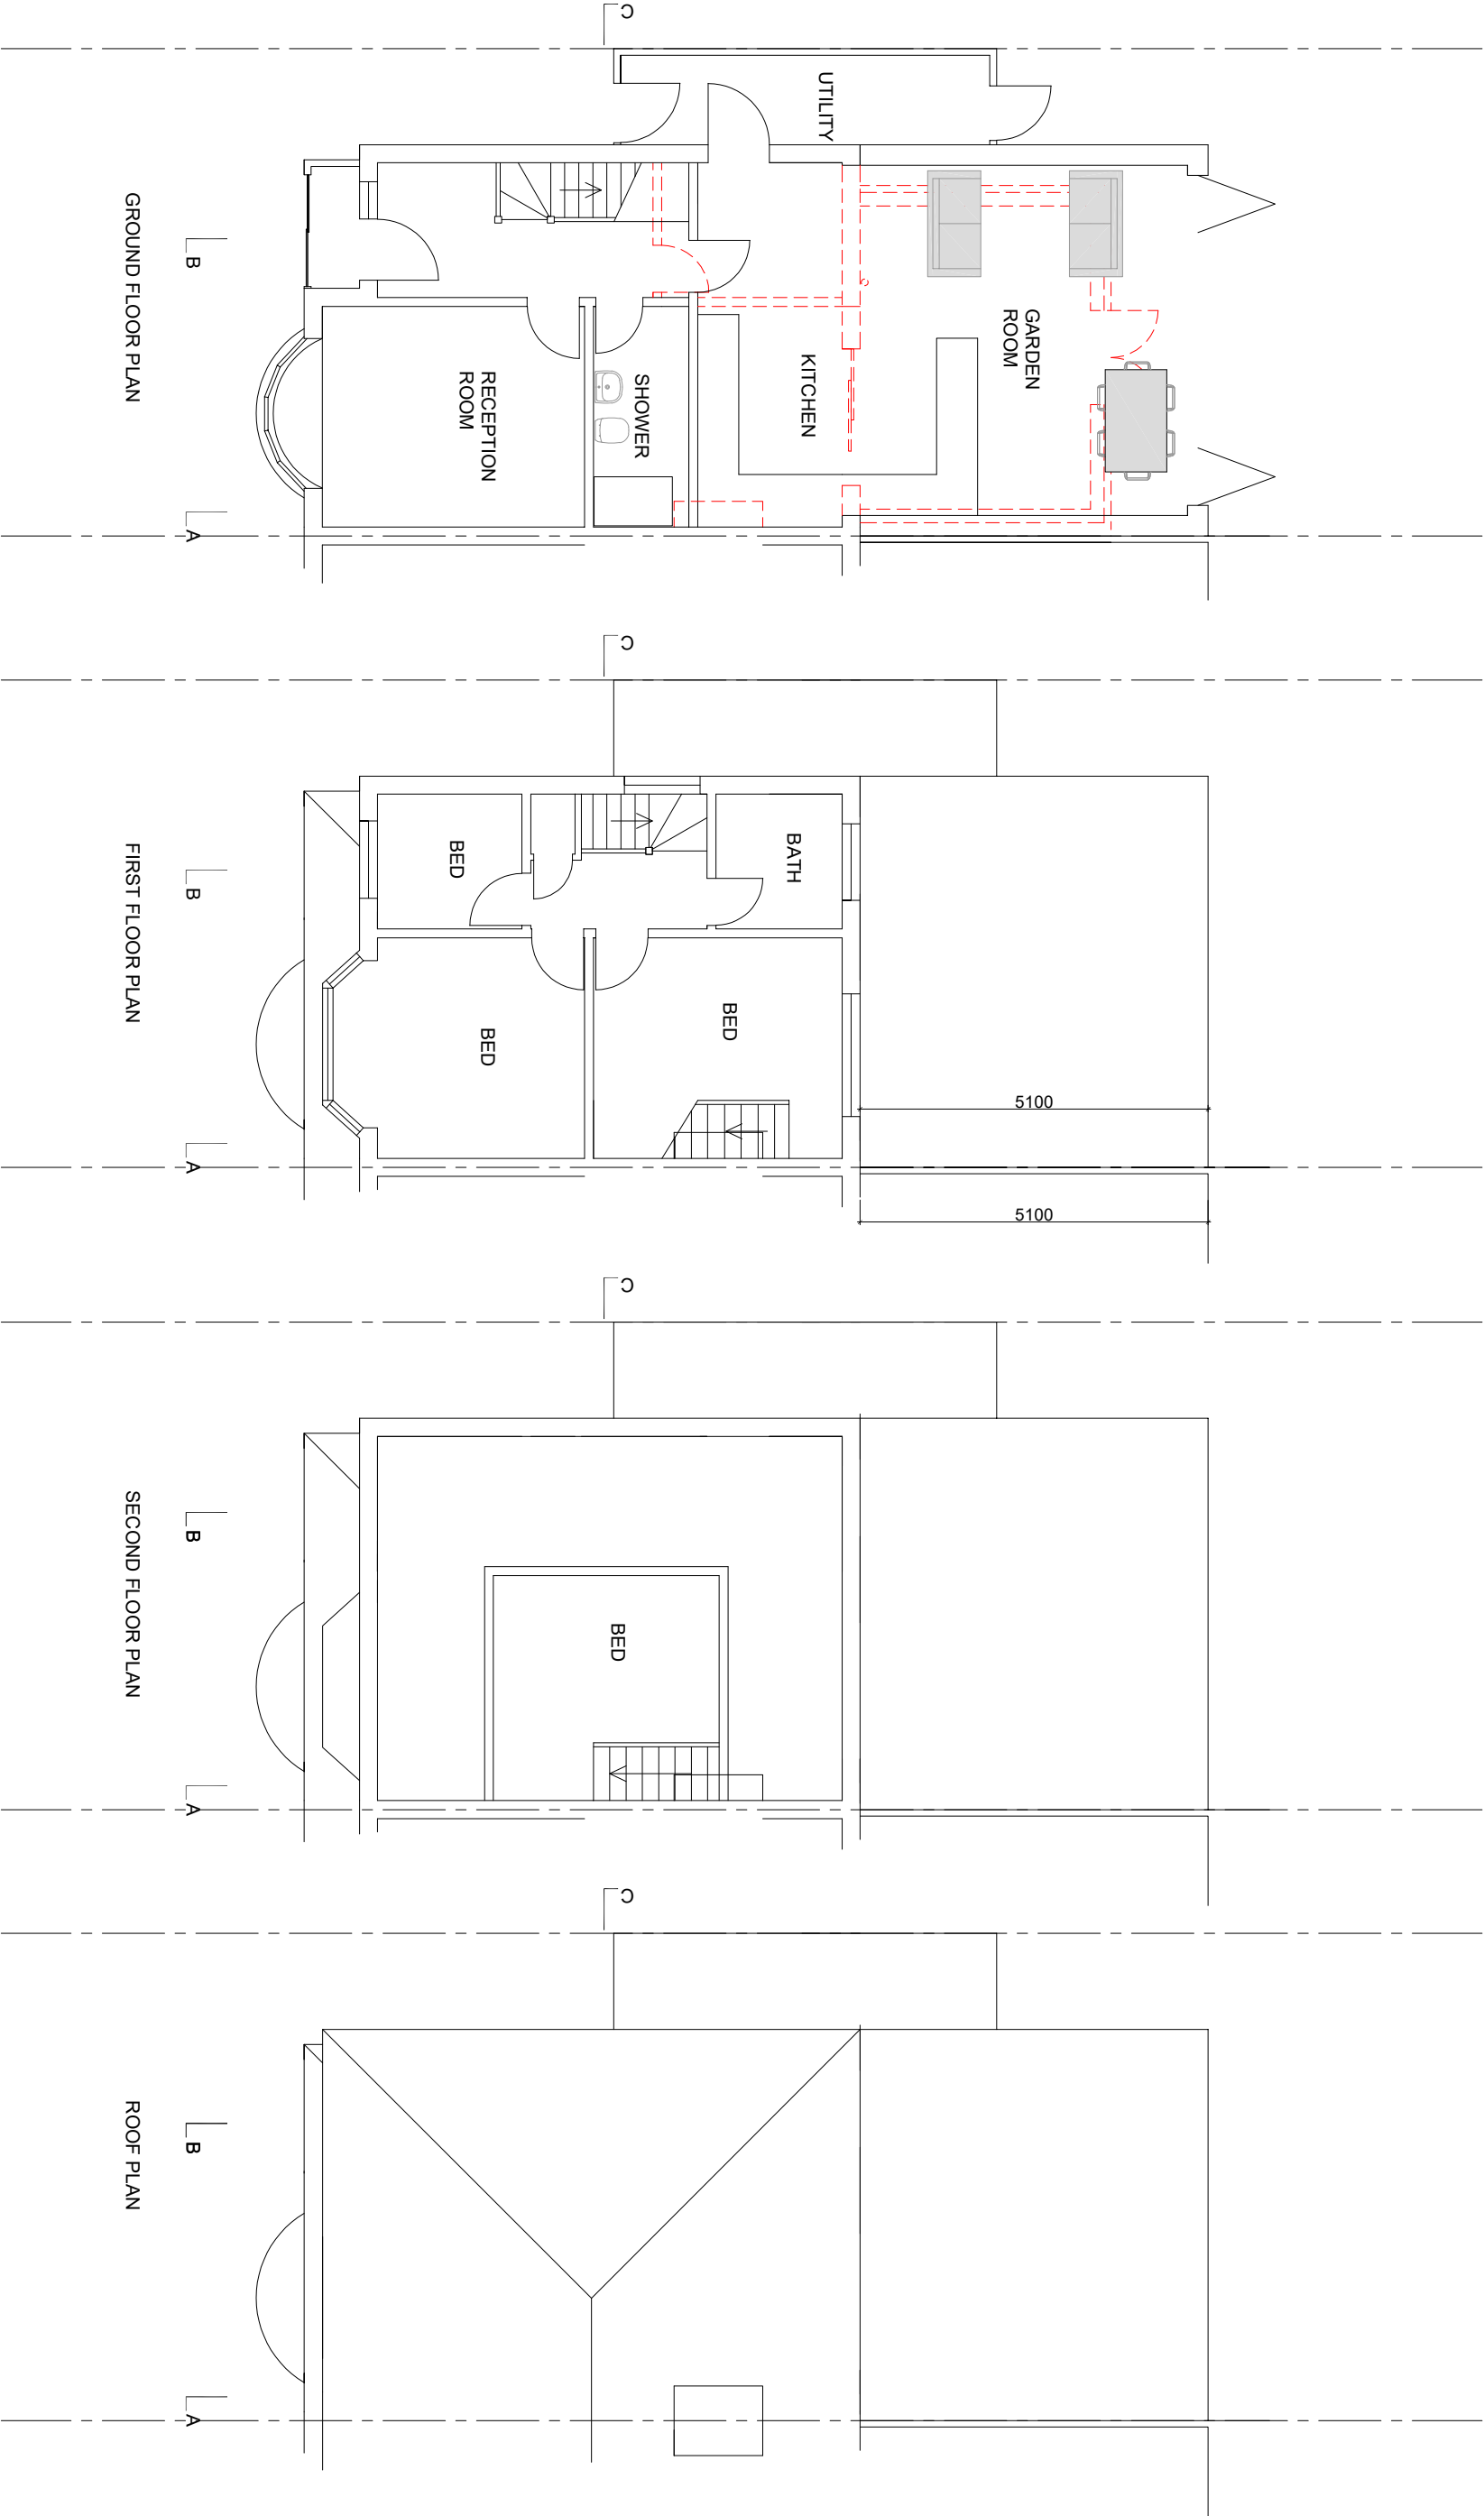


| TITLE             | ADDRESS                                   |
|-------------------|-------------------------------------------|
| PROPOSED DRAWINGS | 41 HONEYCROFT HILL,<br>UXBRIDGE. UB10 9NQ |

| CLIENT              | SCALE      | DATE      |
|---------------------|------------|-----------|
| Mr. & Mrs. MCCARTHY | 1:100 @ A3 | SEPT 2021 |
| DRAWING NO.         | REV.       |           |
| 210930/05           | FP rev A   |           |