


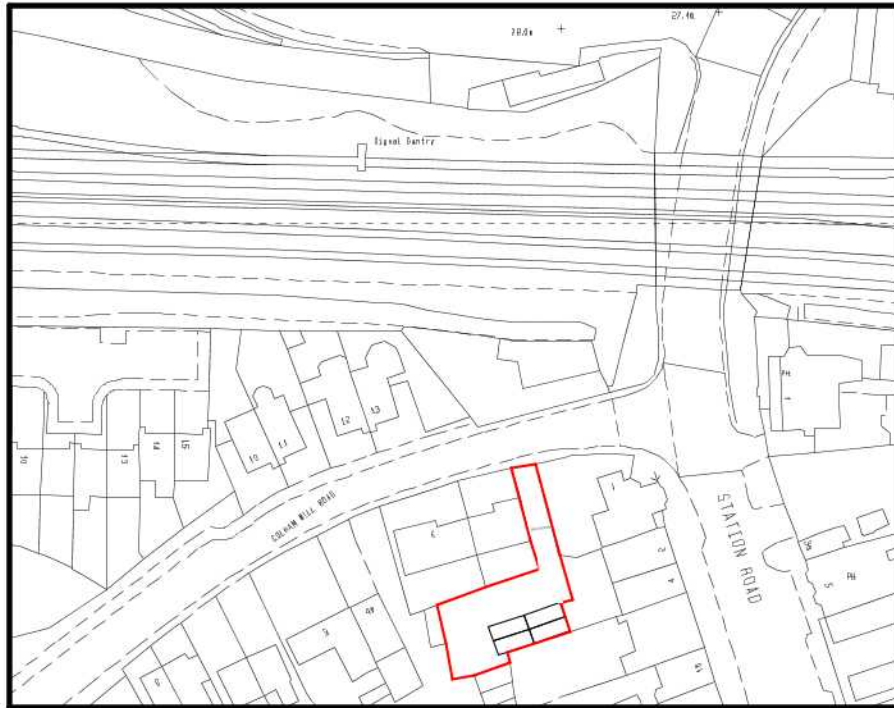


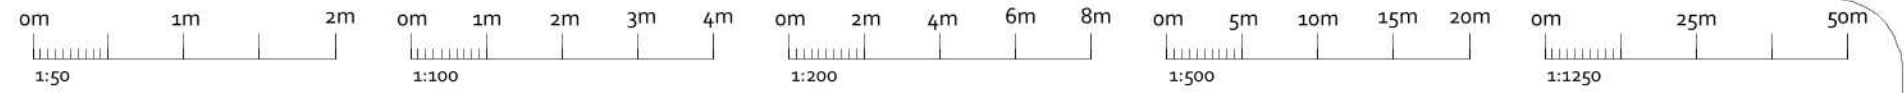

LOCATION PLAN (1:1250)

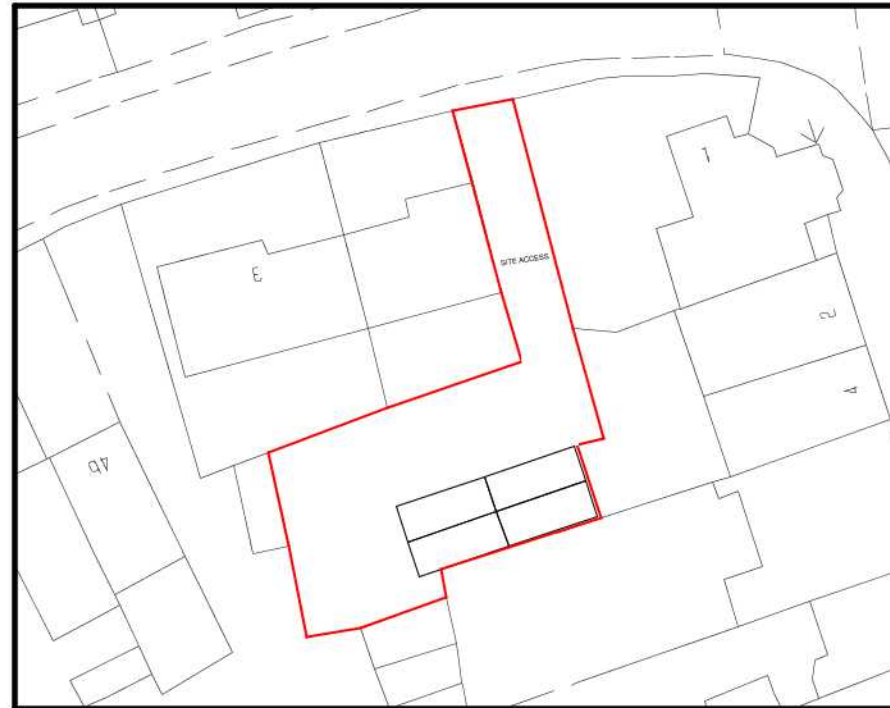

SITE PLAN (1:500)

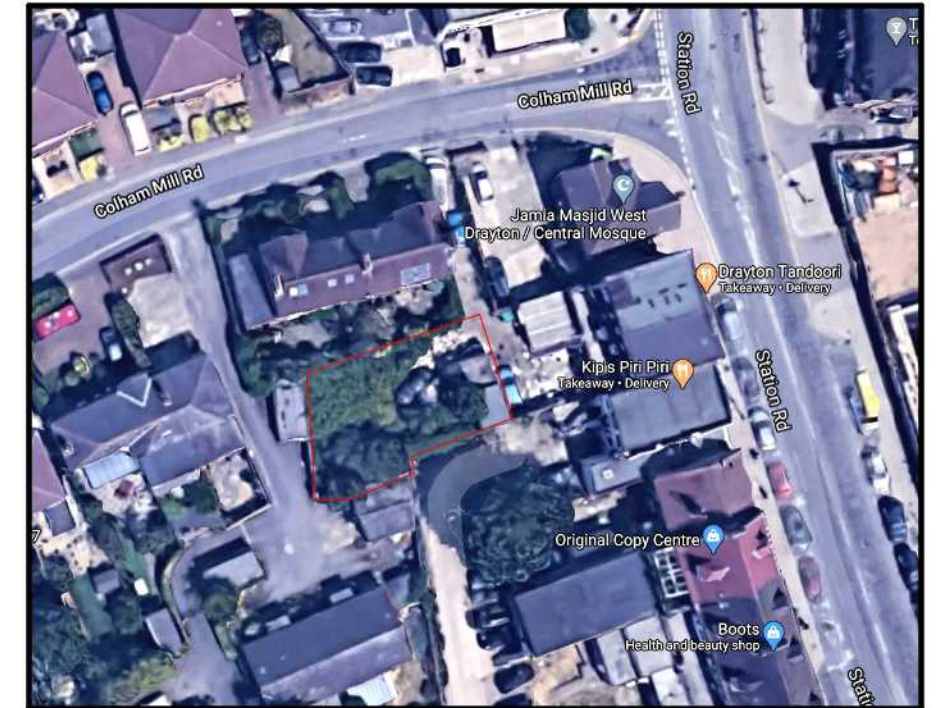

AERIAL VIEW (N.T.S.)