




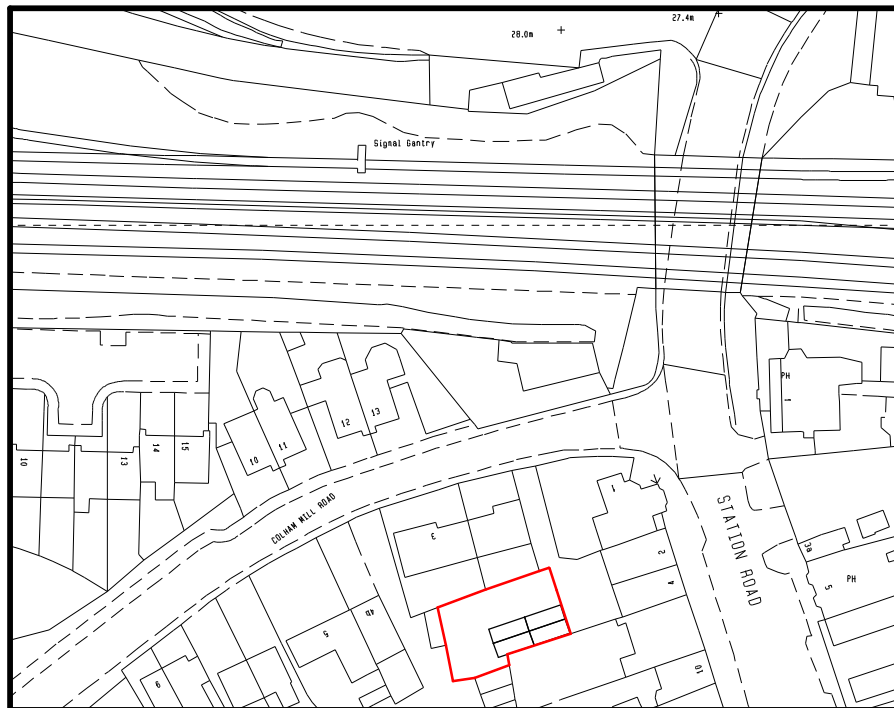



LOCATION PLAN (1:1250)

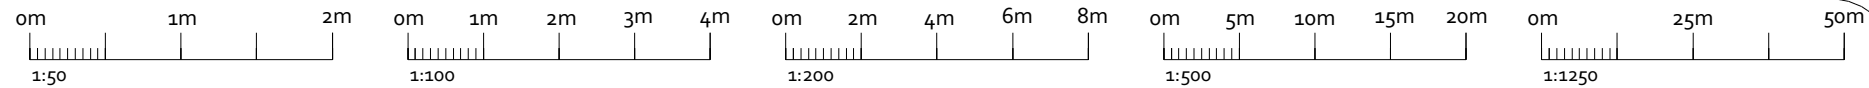

SITE PLAN (1:500)

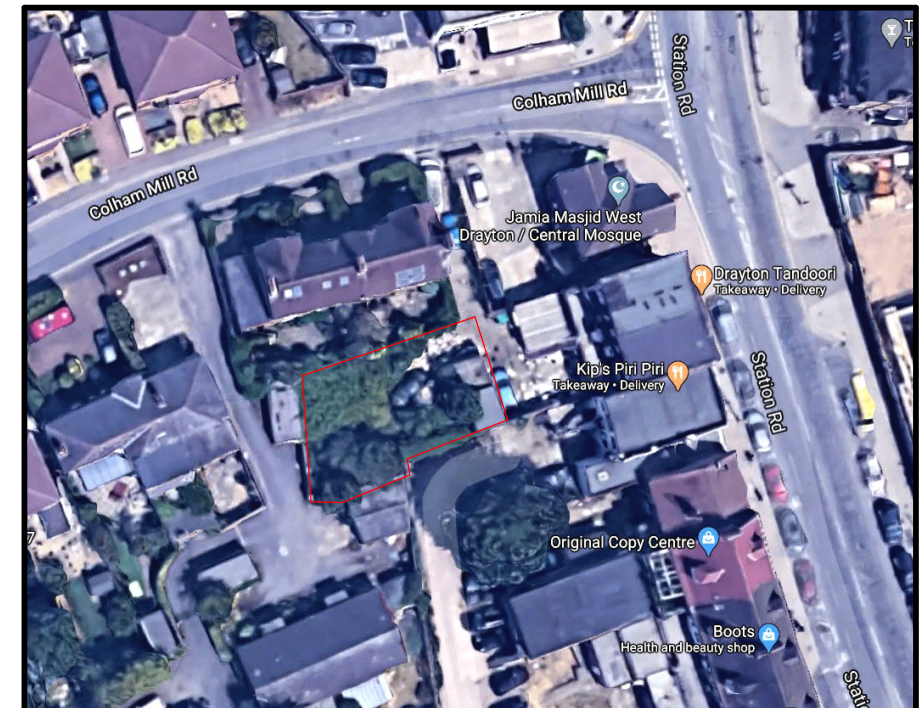

AERIAL VIEW (N.T.S.)

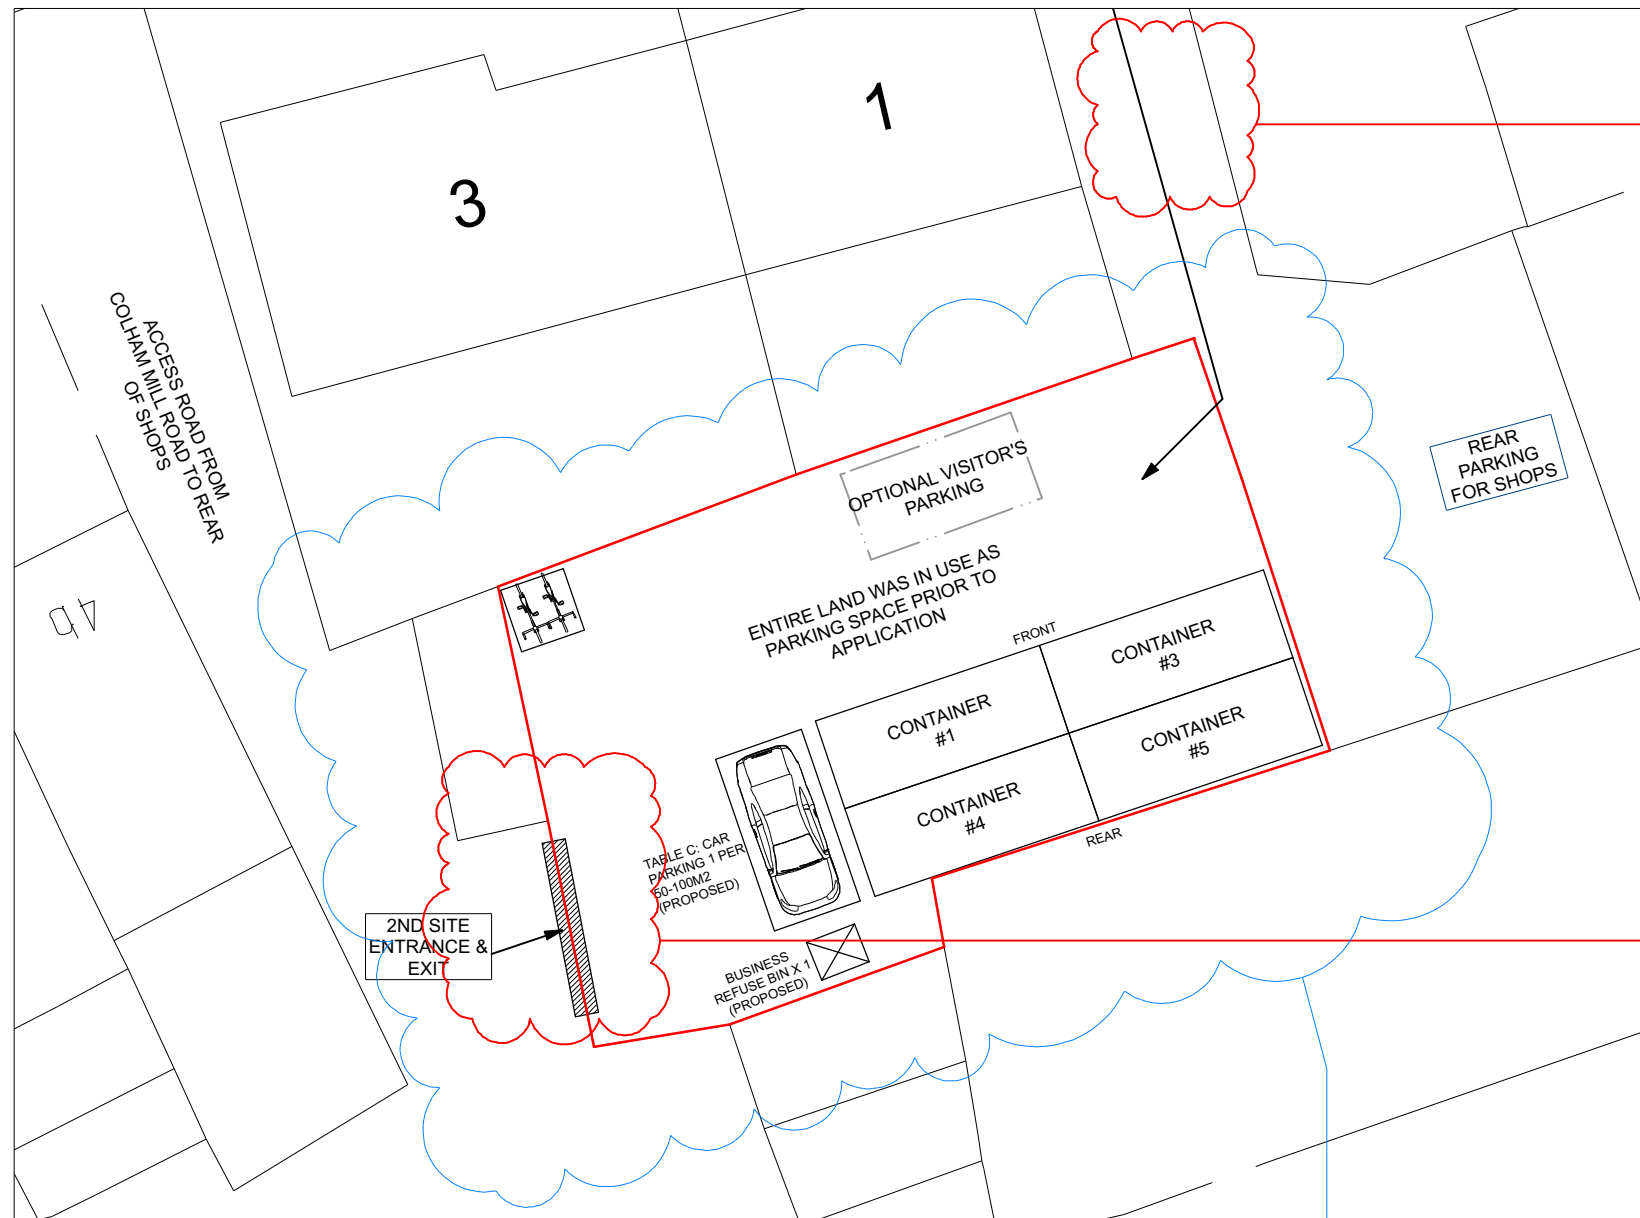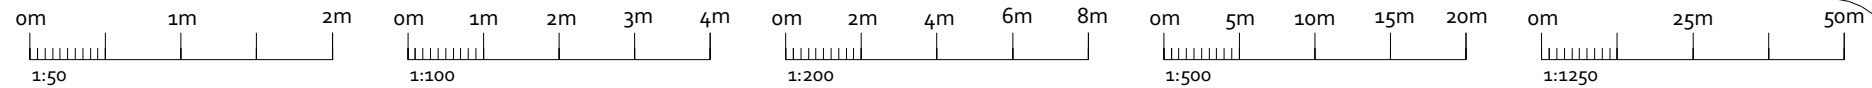

SITE PLAN (1:200)

PARKING STANDARDS:

LOCAL PLAN PART 2: TABLE C:
CAR PARKING:- B1 OFFICE 1 SPACE / 50-100M2
CYCLE:- B1 OFFICE 1 / 250M2

**PRE-EXISTING LAND USE :-
DERELICT LAND FOR PARKING USE.**



OPS Chartered Surveyors

17 Garvin Avenue | Beaconsfield | Bucks | HP9 1RD
info@ops-surveyors.co.uk
www.ops-surveyors.co.uk
Tel: 07881457903

Address: LAND AT REAR OF 1-3 COLHAM MILL ROAD WEST
DRAYTON UB7 7AD
Drawing Ref.: 2020-1CMR-COU-2
Applicant: Mr Urim Ismailgeci

Application: Retention of 4 Nos. of Containers and Change of Use of Land from Car Parking to Office (B1 Use) With Associated Parking.

Date: 05/07/2020

Revision: 1.0

Scales: 1:50,
1:100, 1:200, 1:500, 1:1250
@ISO A3 (297 x 420)

Sheet # 2 / 6




GOOGLE EARTH (1999)





GOOGLE EARTH (2013)




GOOGLE EARTH (2015)

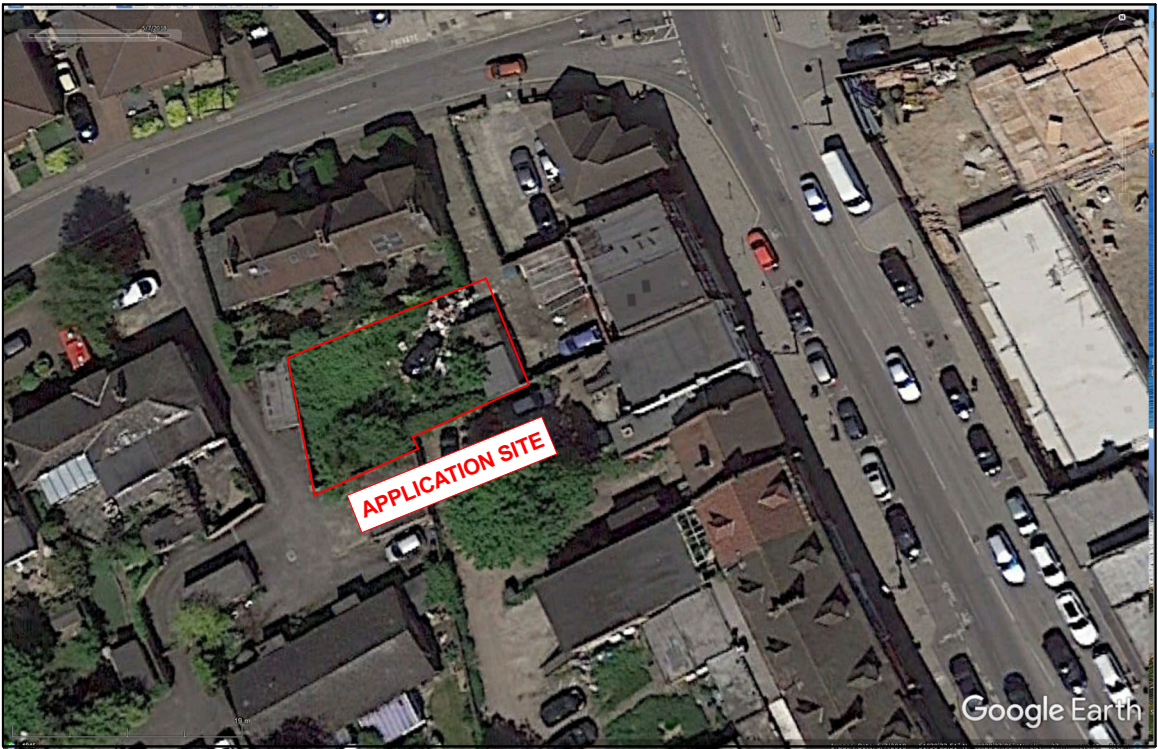


GOOGLE EARTH (2018)

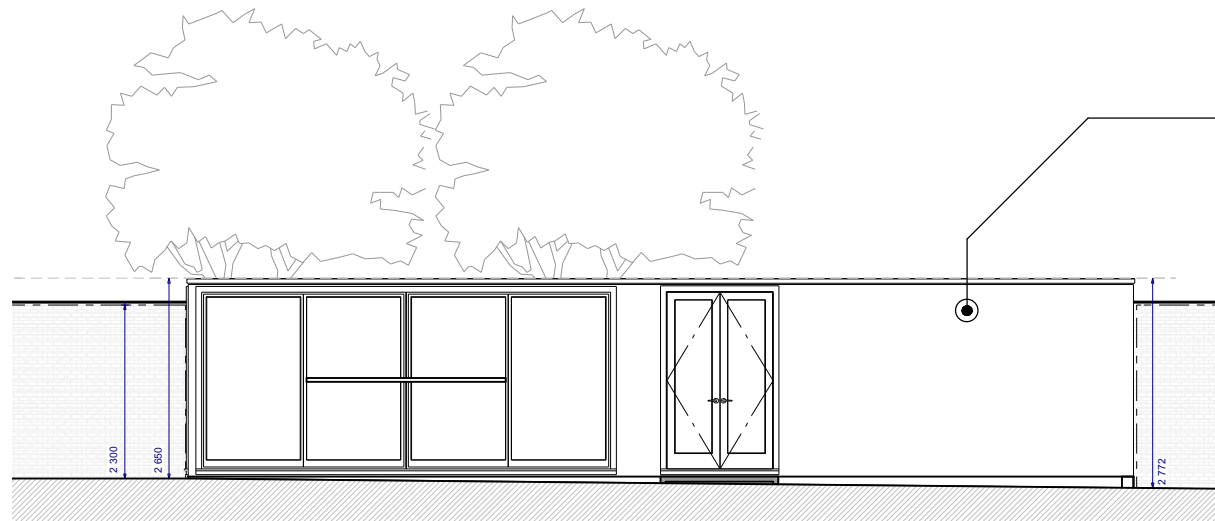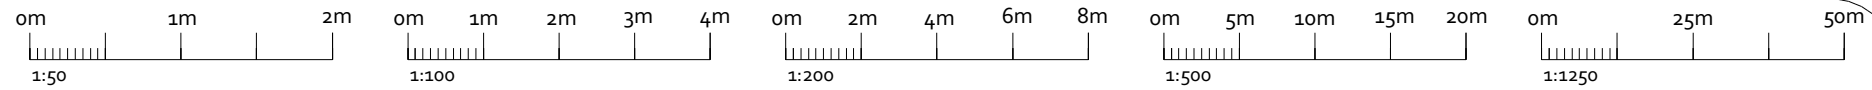


EXISTING FRONT (1:100)

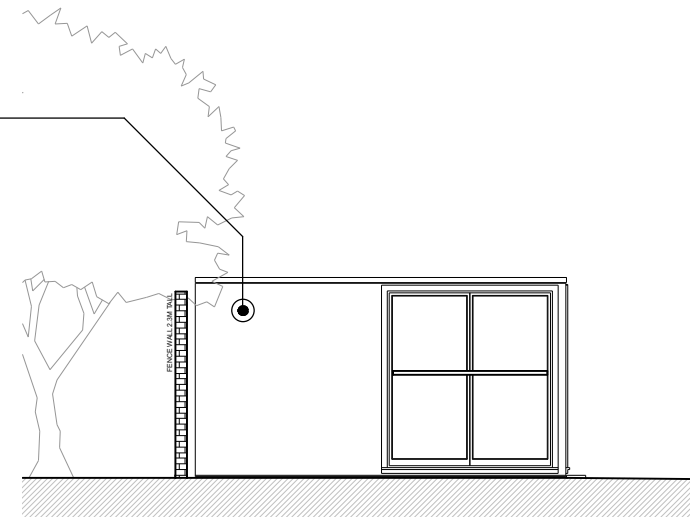


EXISTING SIDE (1:100)

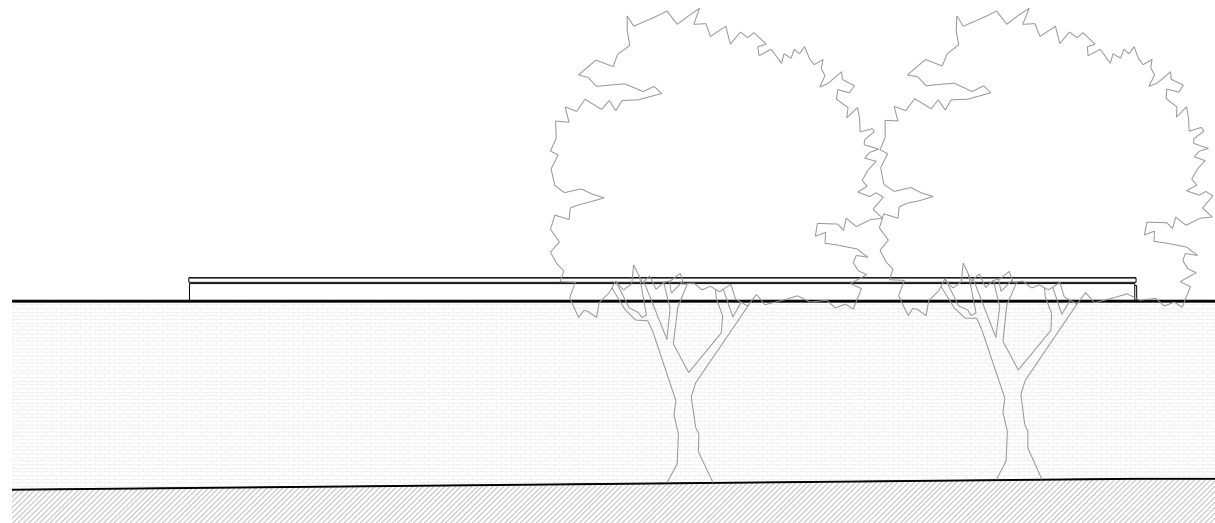

EXISTING REAR (1:100)

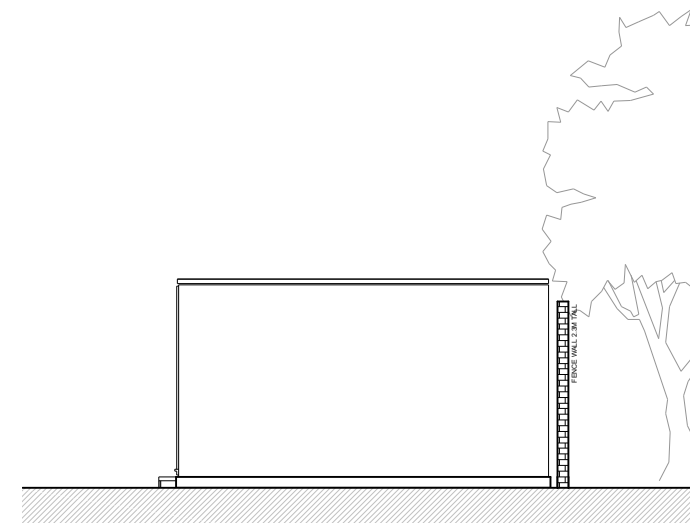

EXISTING SIDE (1:100)

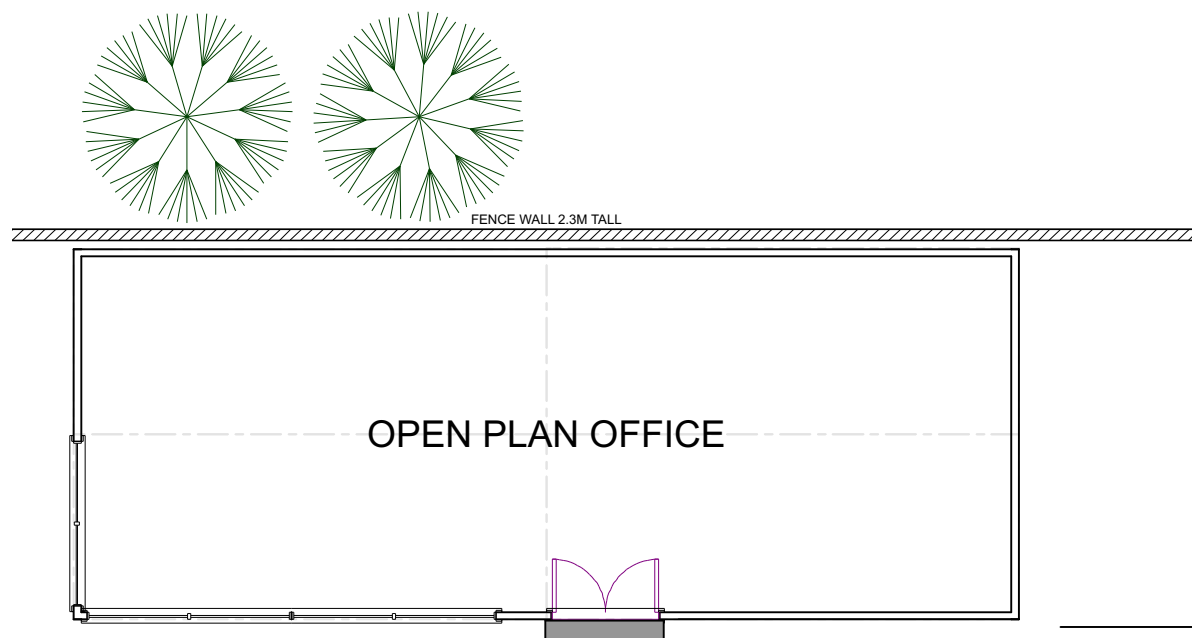

EXISTING FLOOR (1:100)



PRE-EXISTING DERELICT PARKING SITE



Copyright Notice: This drawing is the intellectual property of OPS Chartered Surveyors and must not be copied, reproduced, modified or distributed without the author's consent.

OPS Chartered Surveyors

17 Garvin Avenue | Beaconsfield | Bucks | HP9 1RD
info@ops-surveyors.co.uk
www.ops-surveyors.co.uk
Tel: 07881457903

Address: LAND AT REAR OF 1-3 COLHAM MILL ROAD WEST
DRAYTON UB7 7AD
Drawing Ref.: 2020-1CMR-COU-4
Applicant: Mr Urim Ismailgeci



Application: Retention of 4 Nos. of Containers and Change of Use of Land from Car Parking to Office (B1 Use) With Associated Parking.

Date: 05/07/2020


Revision: 1.0

Scales: 1:50,
1:100, 1:200, 1:500, 1:1250
@ISO A3 (297 x 420)


Sheet # 4 / 6

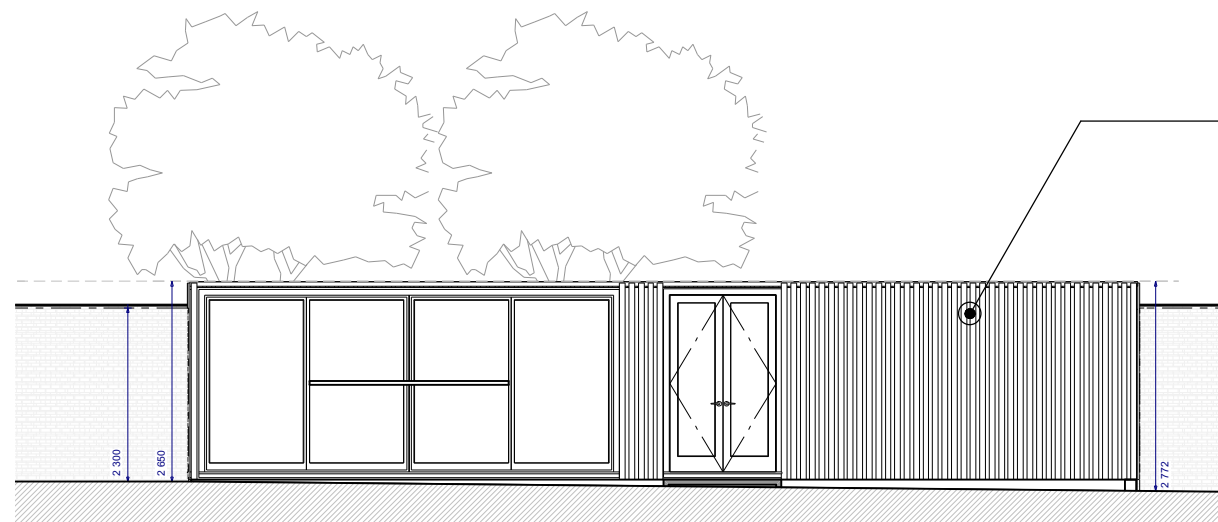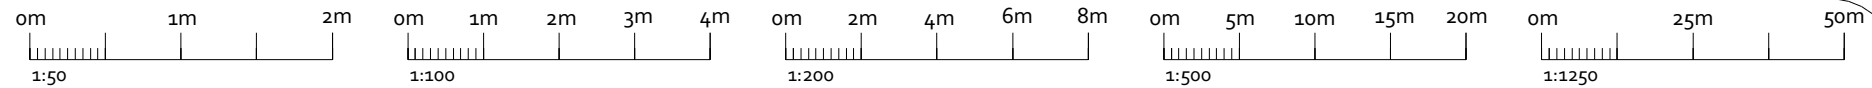


PROPOSED FRONT (1:100)

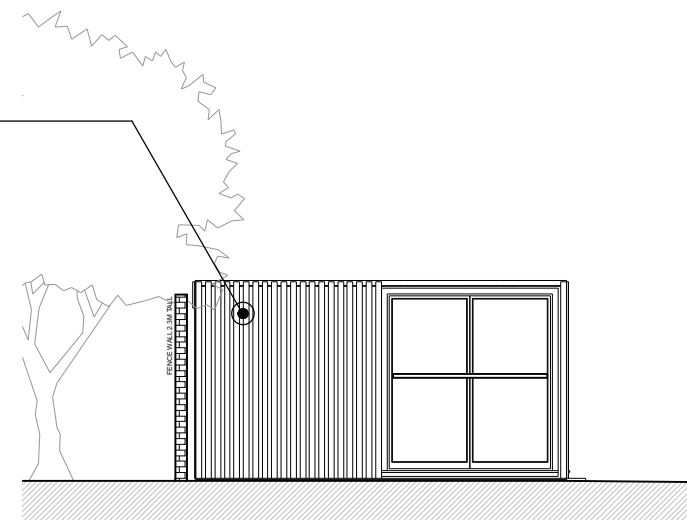


PROPOSED SIDE (1:100)

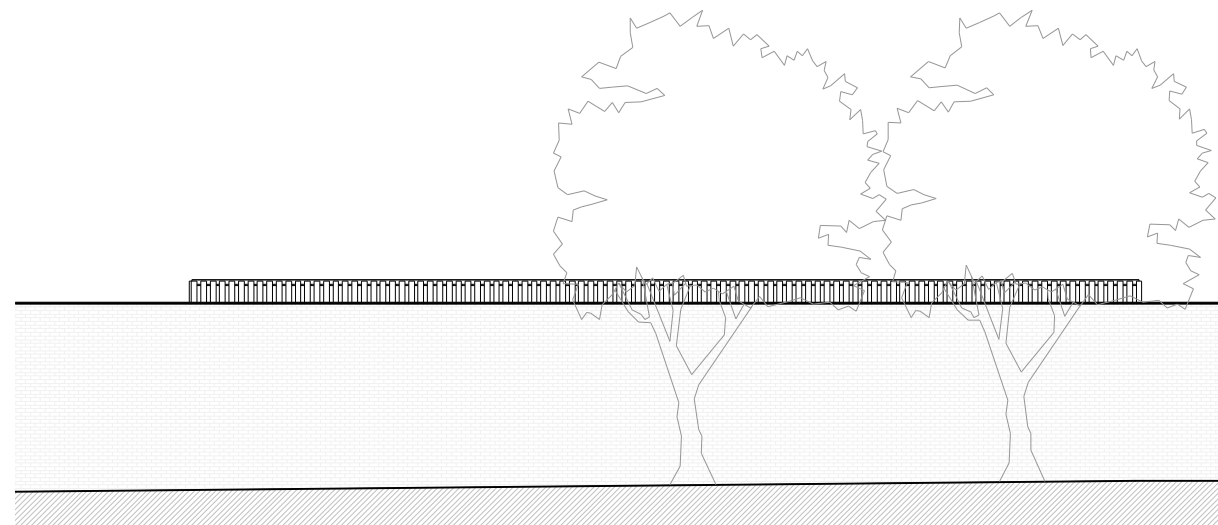

PROPOSED REAR (1:100)

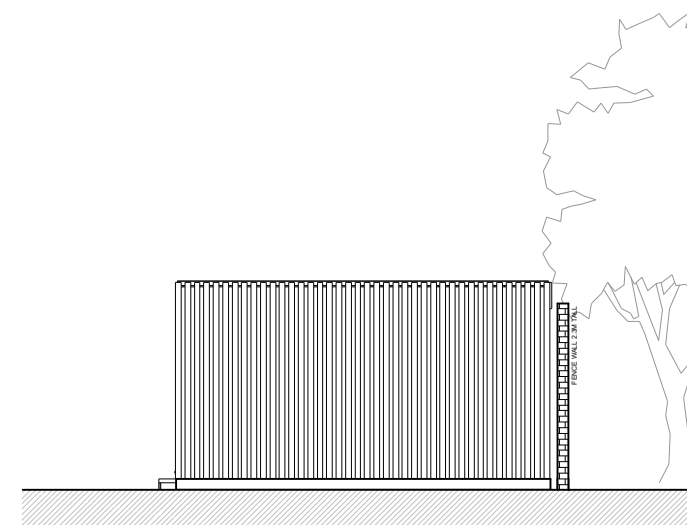

PROPOSED SIDE (1:100)

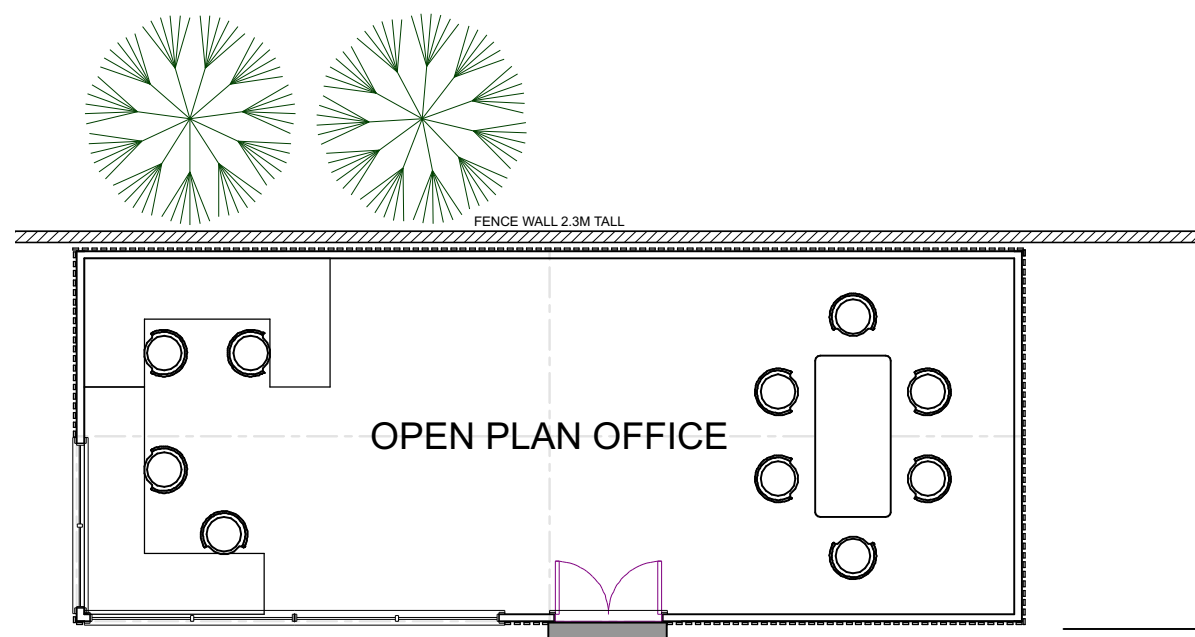

PROPOSED FLOOR (1:100)



OPS Chartered Surveyors

17 Garvin Avenue | Beaconsfield | Bucks | HP9 1RD
info@ops-surveyors.co.uk
www.ops-surveyors.co.uk
Tel: 07881457903

Address: LAND AT REAR OF 1-3 COLHAM MILL ROAD WEST
DRAYTON UB7 7AD
Drawing Ref.: 2020-1CMR-COU-5
Applicant: Mr Urim Ismailgeci


Application: Retention of 4 Nos. of Containers and Change of Use of Land from Car Parking to Office (B1 Use) With Associated Parking.

Date: 05/07/2020


Revision: 1.0

Scales: 1:50,
1:100, 1:200, 1:500, 1:1250
@ISO A3 (297 x 420)


Sheet # 5 / 6

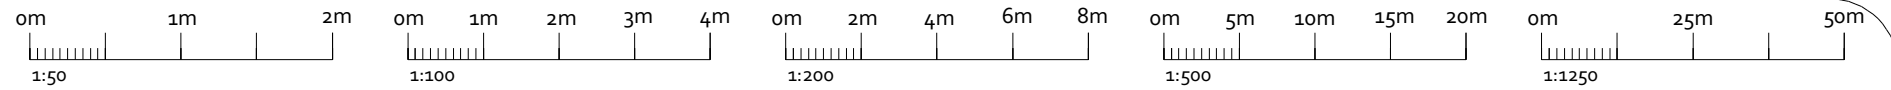

PROPOSED ANTHRACITE / GREY PVC
WINDOWS AND DOOR

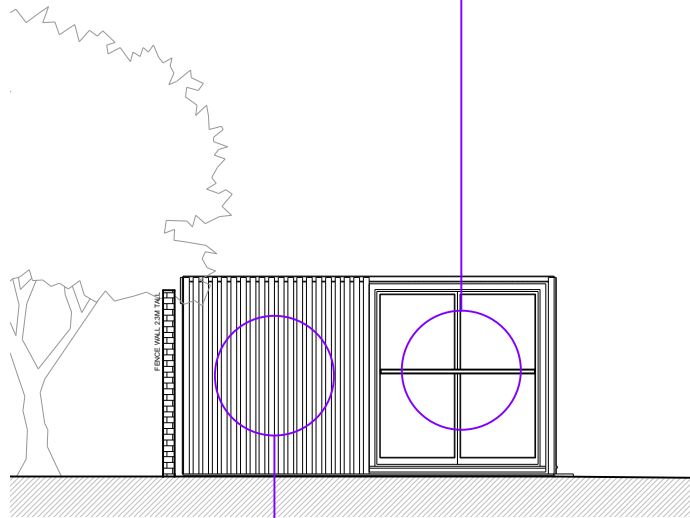

PROPOSED SIDE (1:100)

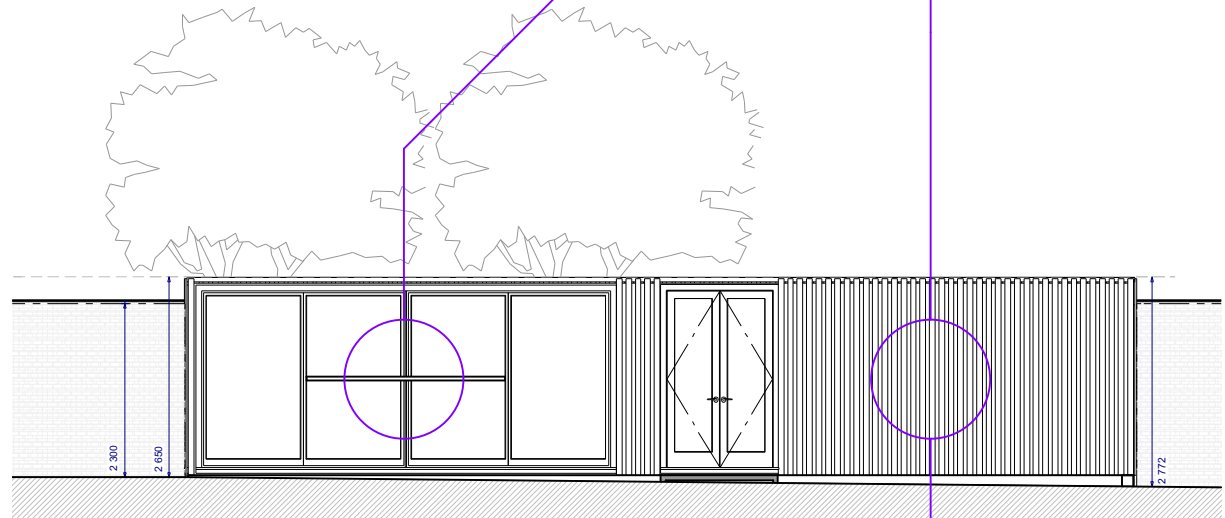

PROPOSED FRONT (1:100)



PROPOSED ANTHRACITE / GREY TIMBER CLADDING