


General Notes

1. Red indicates extensions that are subject to application
52893/APP/2023/23 (to which this drawing relates to)

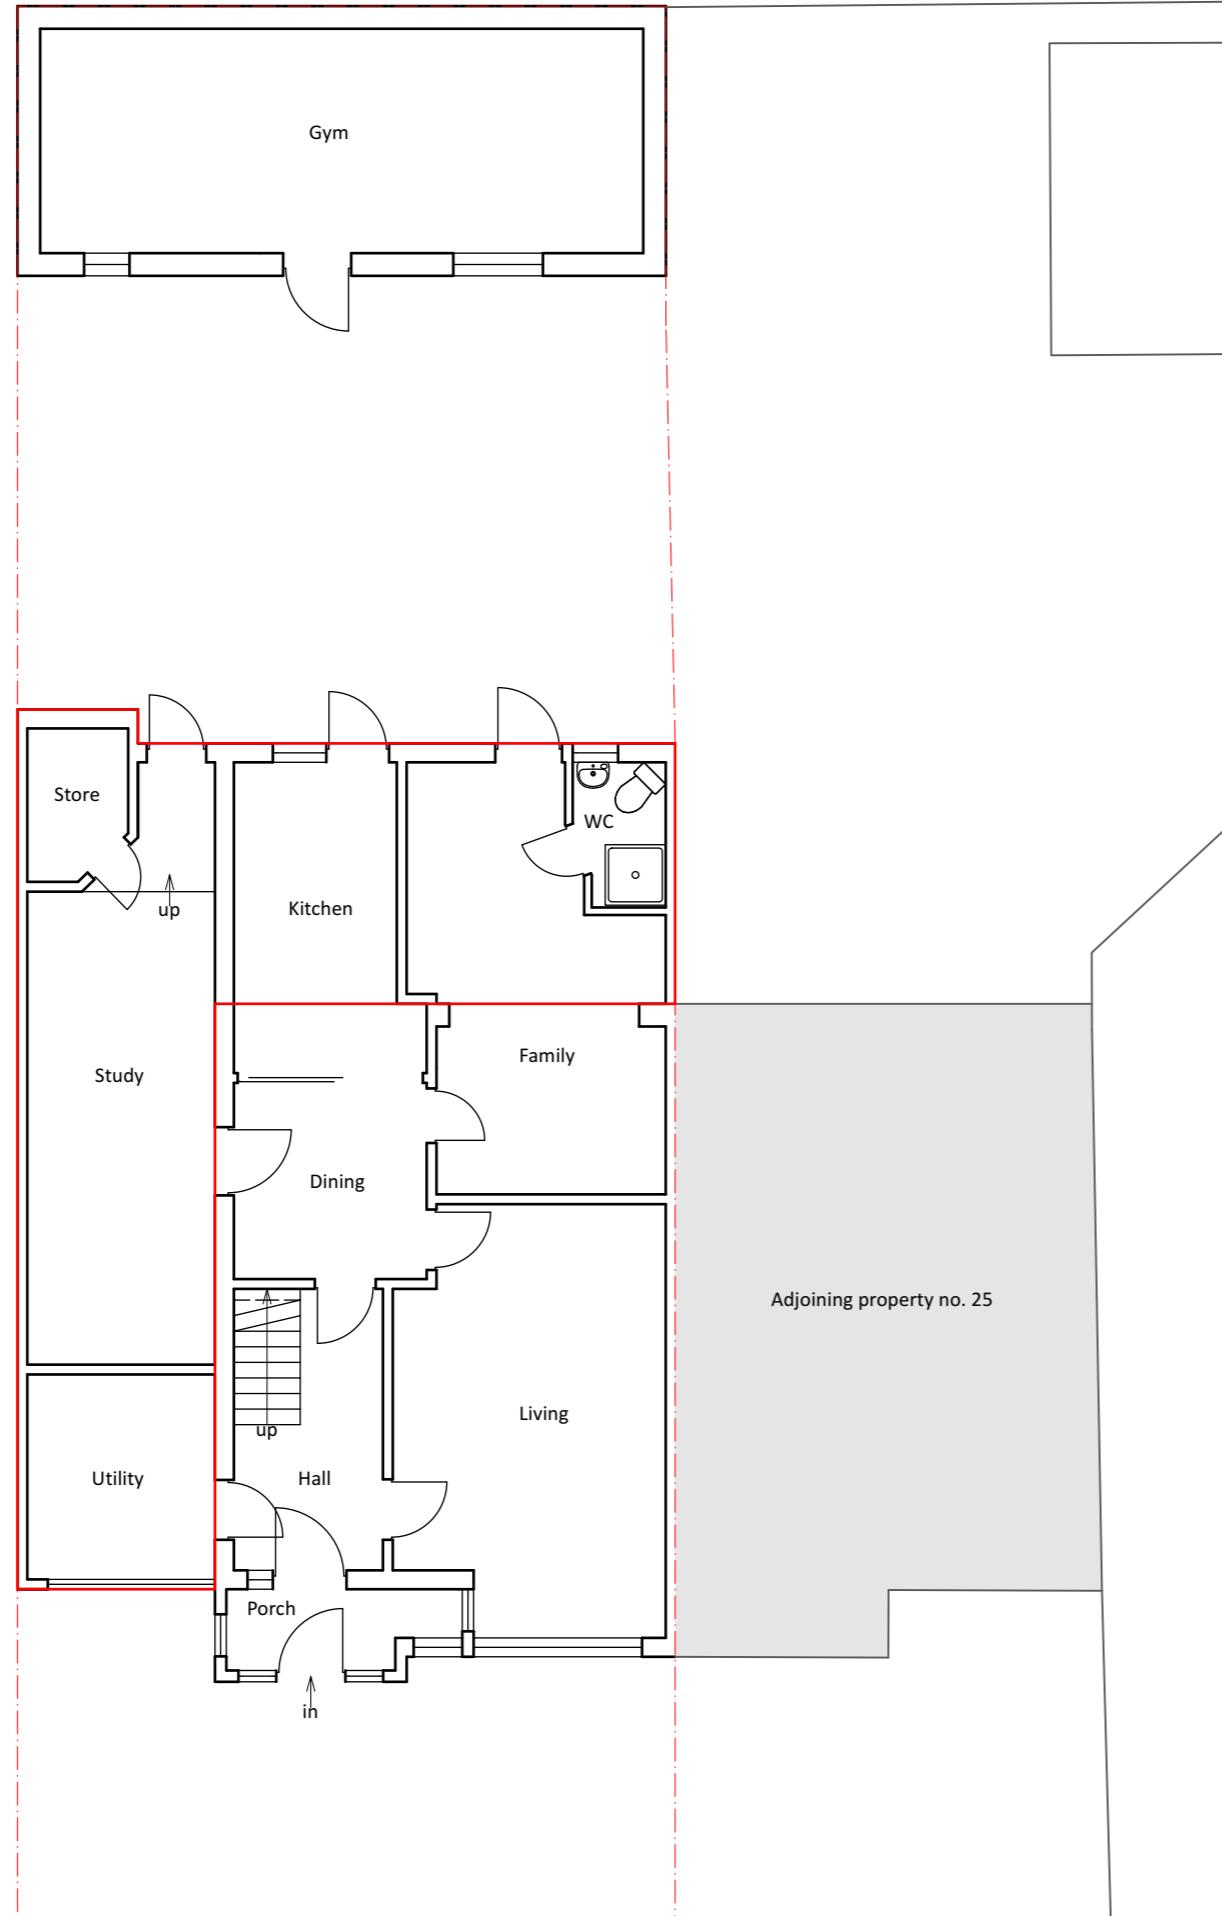

A 04/03/2023 Red line added as per email from LBH dated 02/03/23
ISSUE DATE REVISION

PROJECT
23 Harmondsworth Road, UB7 9JP

CLIENT
Mr + Mrs Singh

DRAWING
EXISTING GROUND AND SITE LAYOUT



All rights reserved in chapter IV of the
copyright designs & patents act 1988
have been asserted. This drawing must
not be scaled; only figured dimensions
should be used. Check and verify all
dimensions on site prior to commencing
any work. Any discrepancies should be
reported to the Architects immediately.

PROJECT # **2022.021** DWG # **REV**
DATE **02/11/2022**
SCALE **1:100**
DRAWN **PB** CHKD **JC**
S02 - A

