


Location Plan

Site Address: 74, Harlyn Drive, Eastcote, HA5 2DA

Date Produced: 19-Oct-2023

Scale: 1:1250 @A3

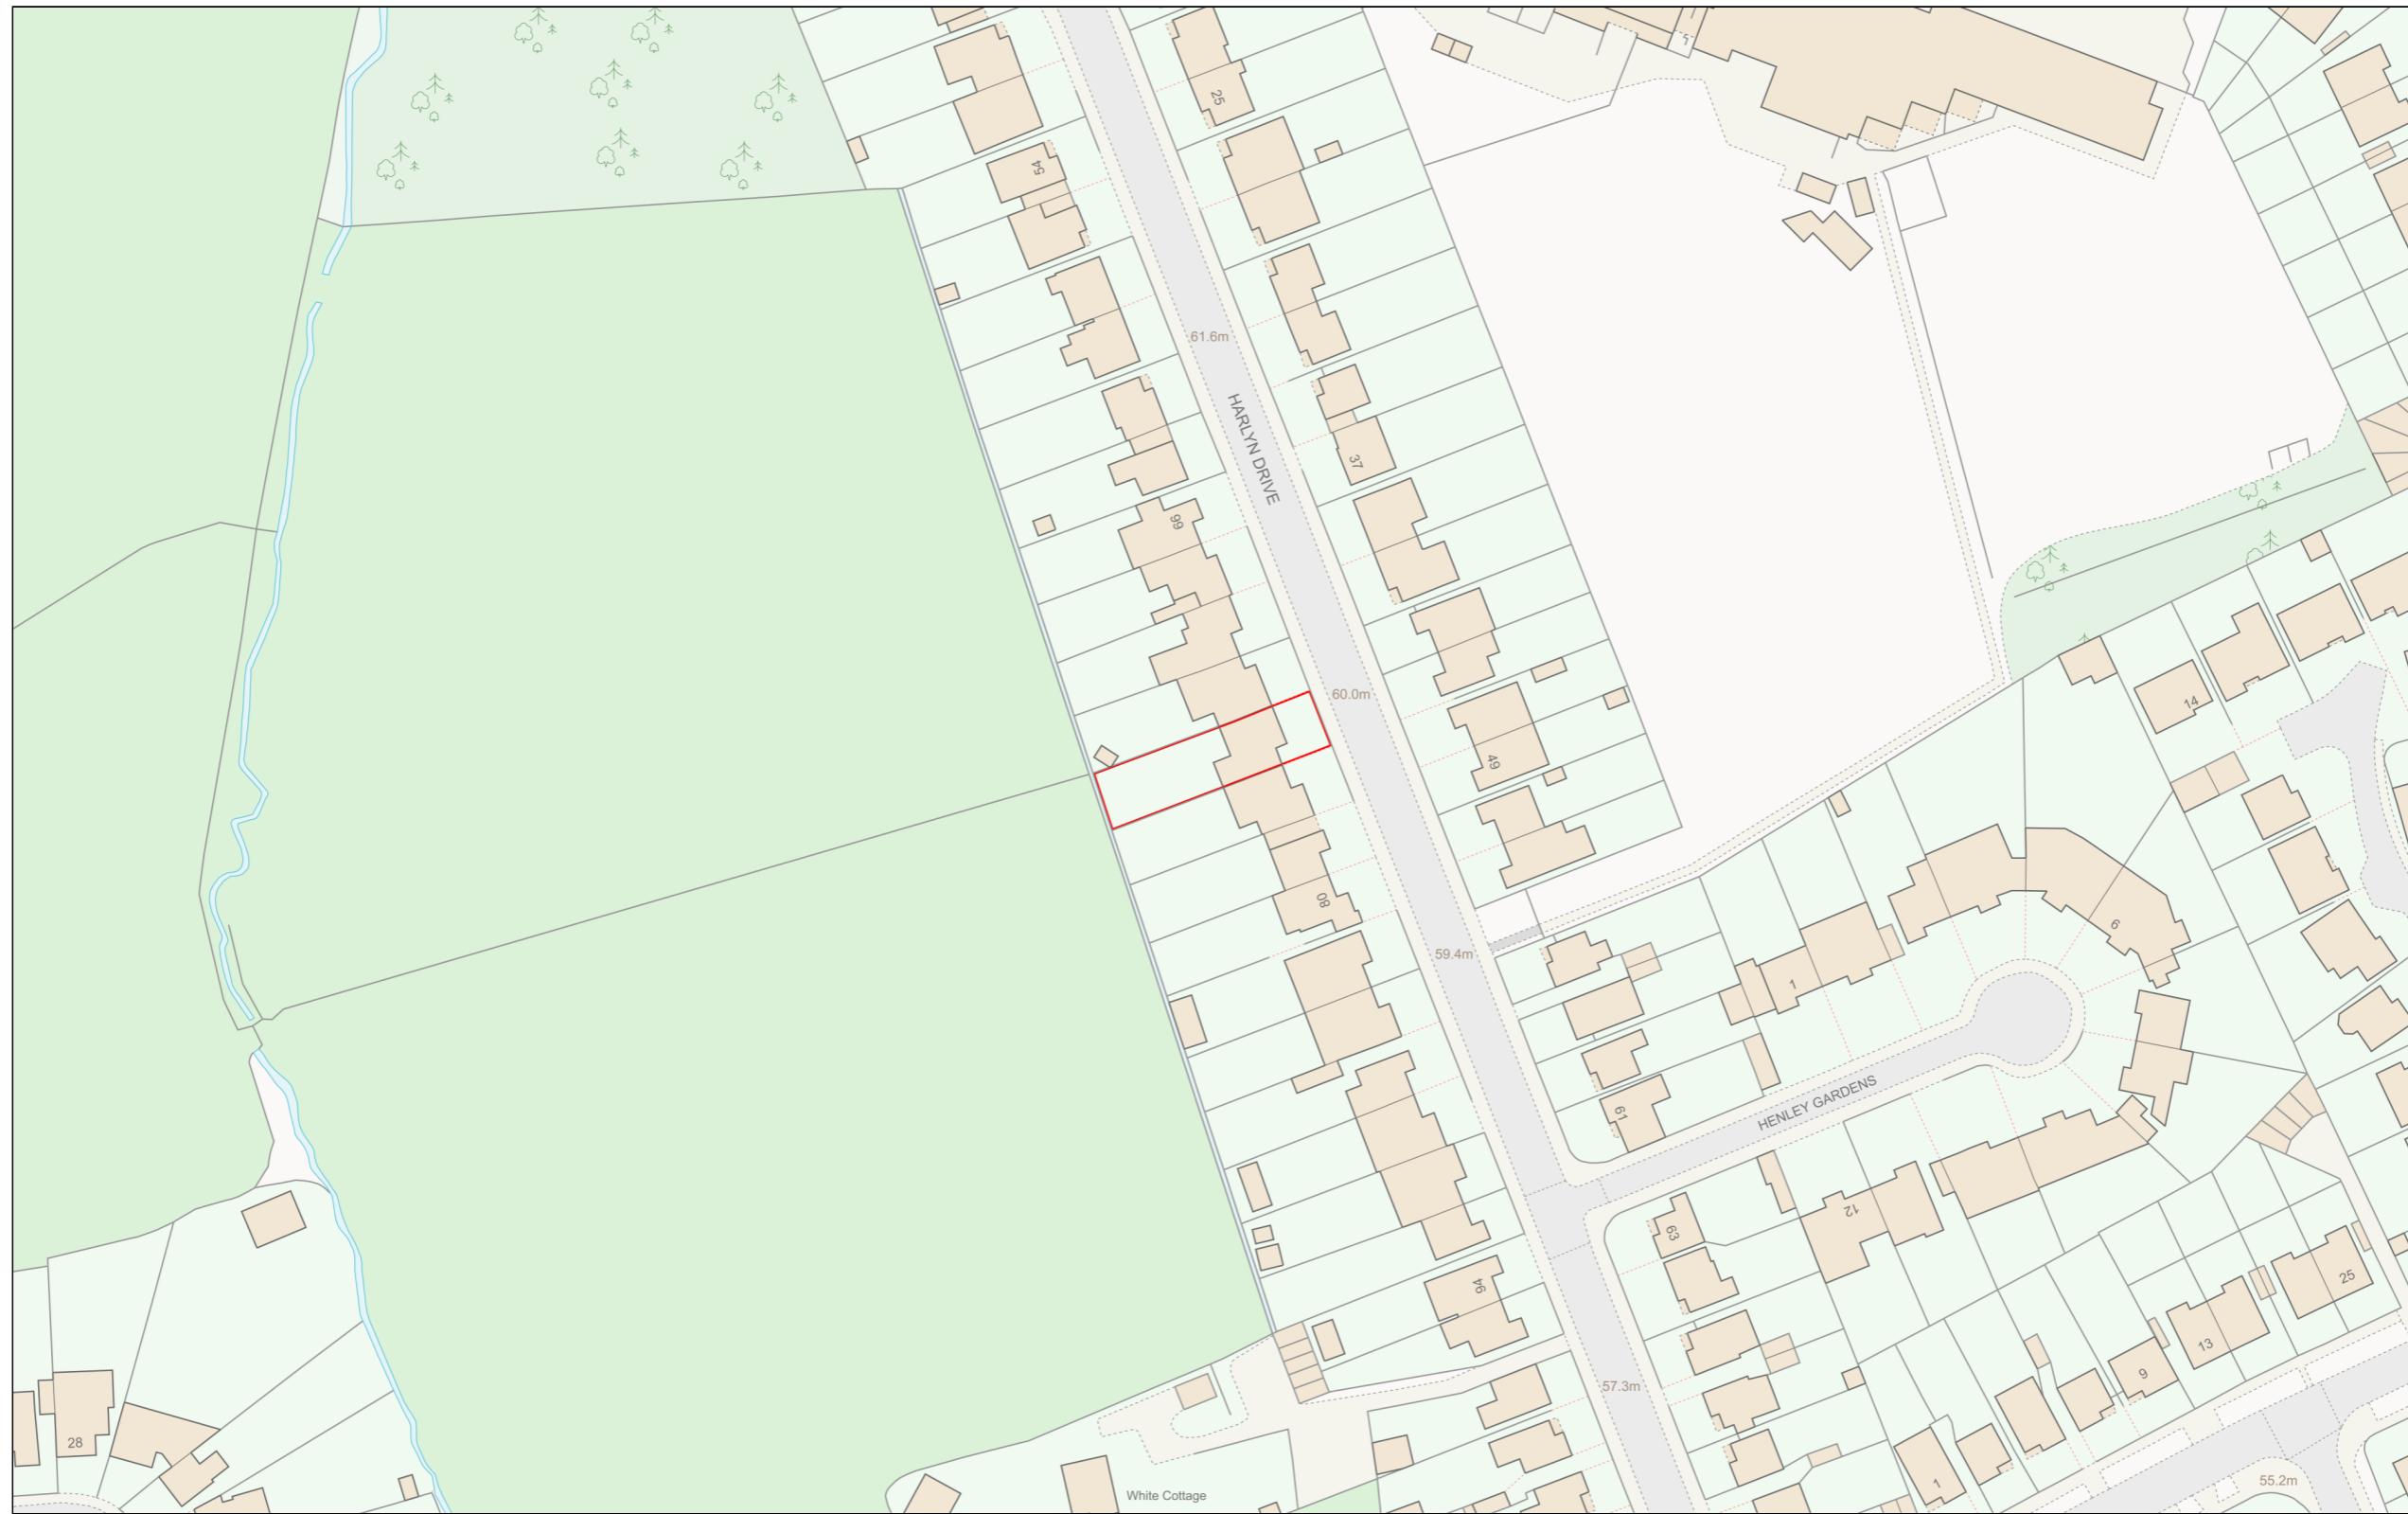

Planning Portal Reference: PP-12543380v1

0 50
Metres