


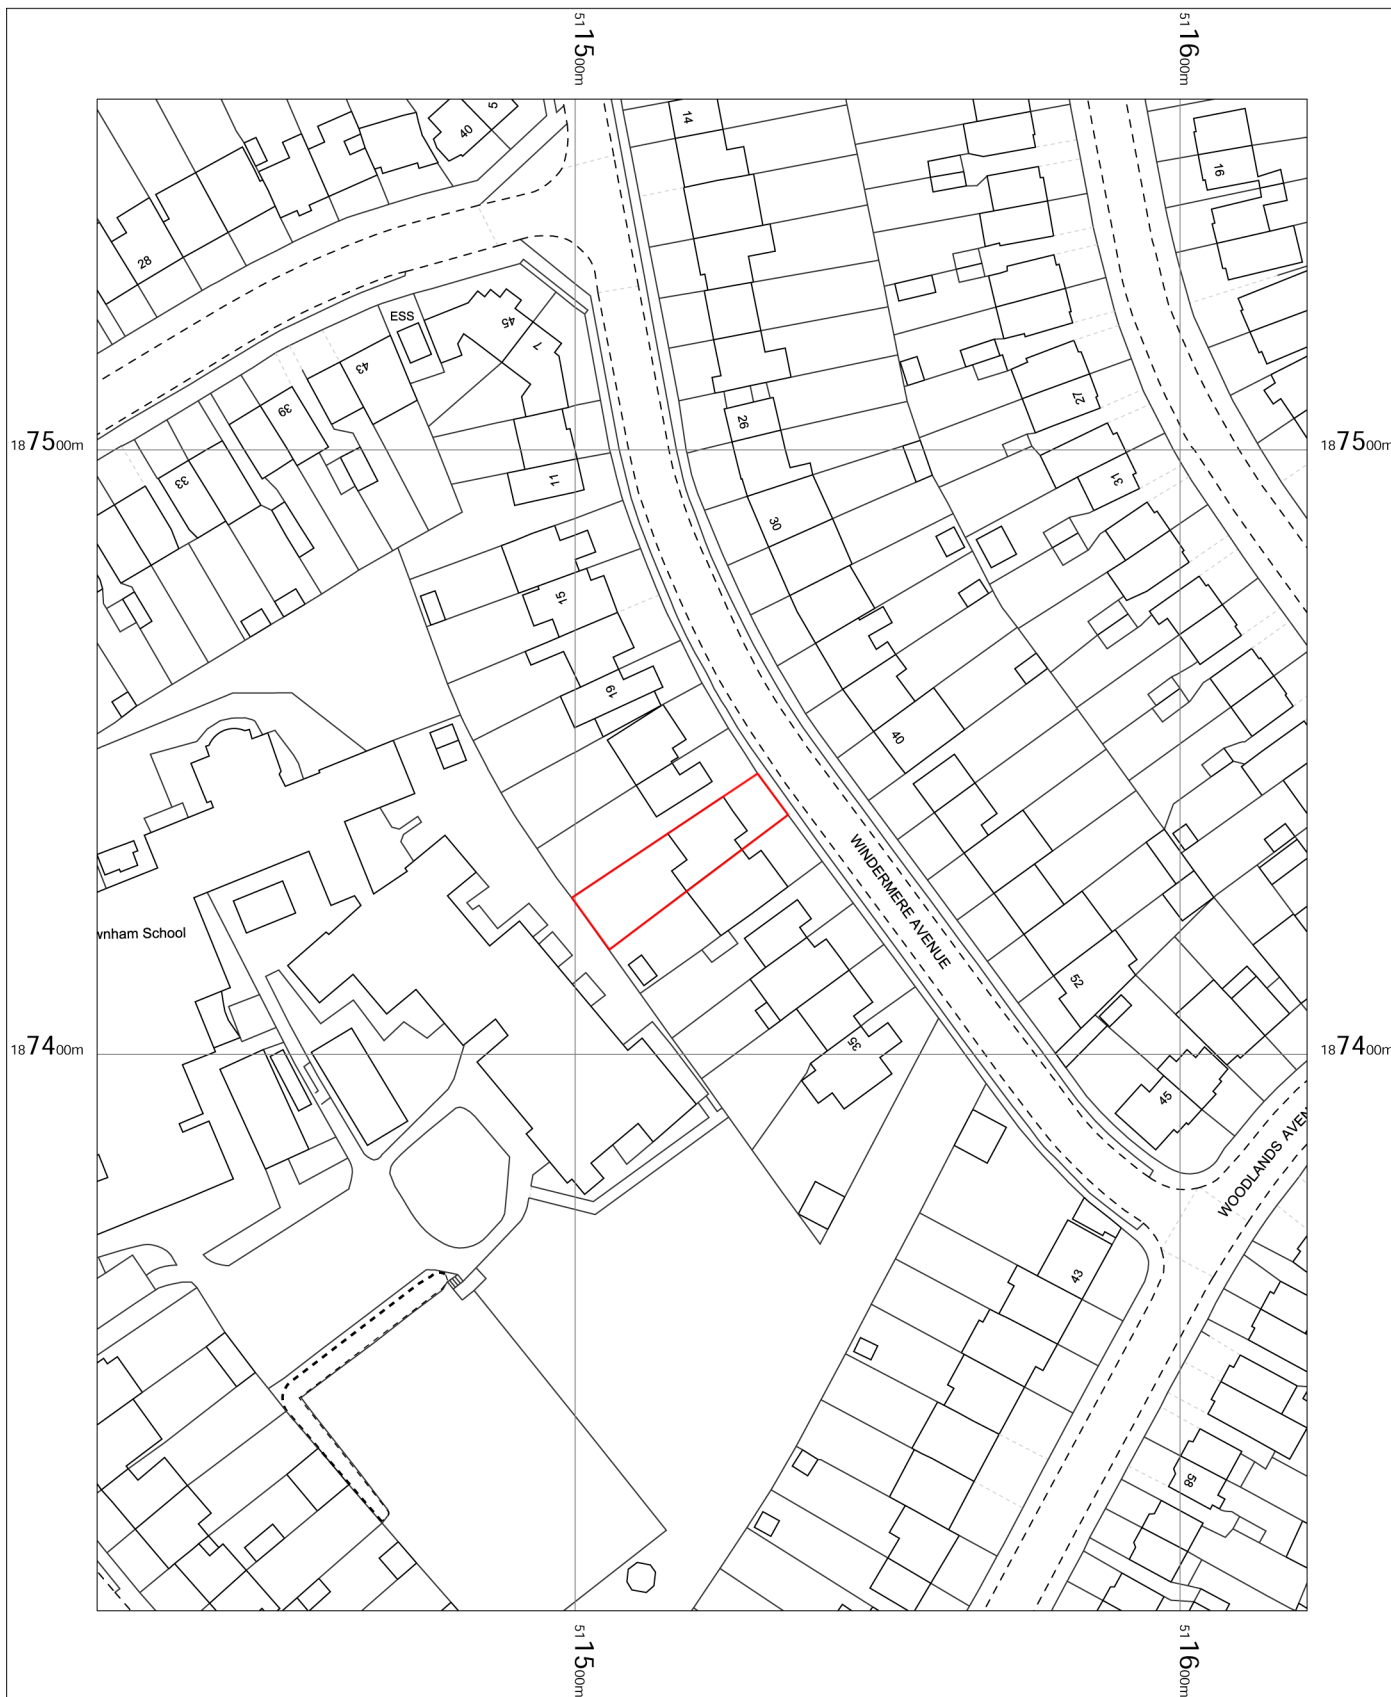

25 Windermere Avenue
Ruislip
Hillingdon
HA4 9RG

OS MasterMap 1250/2500/10000 scale
Monday, September 16, 2024, ID: M4P-01184973
Above and Beyond Adventure Ltd

1:1250 scale print at A4, Centre: 511521 E, 187433 N

©Crown Copyright Ordnance Survey. Licence no.
100057546

