

All dimensions and levels are to be checked on site, and any discrepancies are to be reported to the architect before construction.

Written dimensions are to be taken in preference to scaled dimensions.

All information outside the site boundaries is based on OS information only.

All dimensions shown on plans are structure to structure.

Site area: 665 m²




Ordnance Survey, (c) Crown Copyright 2022. All rights reserved. Licence number 100022432

Location Plan

1 : 1250

10 0 10 20 30 40 50
m
SCALE 1:1250

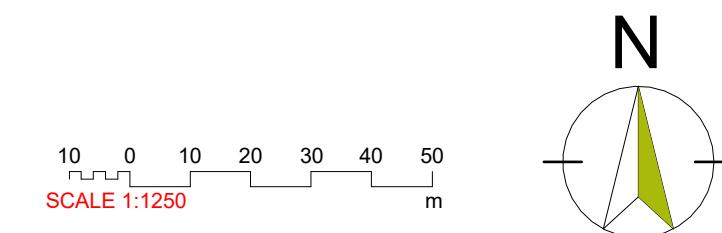

Rev Date

Description



the studio
building f5 north
culham science centre
abingdon
oxford OX14 3EB

telephone 01865 407722
enquiry@lapdarchitects.co.uk
www.lapdarchitects.co.uk



CLIENT LYTTON & CO London LTD	DRAWING NO. C246. 01.	1 Preparation & Brief <input checked="" type="checkbox"/>
PROJECT C246 John Sanders, 77-79 High Street, Ruislip HA4 8JB	Drawn by: TL Checked by: OL	2 Concept Design <input type="checkbox"/>
DRAWING Location plan	SCALE as labelled	3 Developed Design <input type="checkbox"/>
	SHEET SIZE (A3)	4 Technical Design <input type="checkbox"/>
	DATE May 2023	5 Construction <input type="checkbox"/>
		6 Handover <input type="checkbox"/>