



2 Ground Floor - Existing

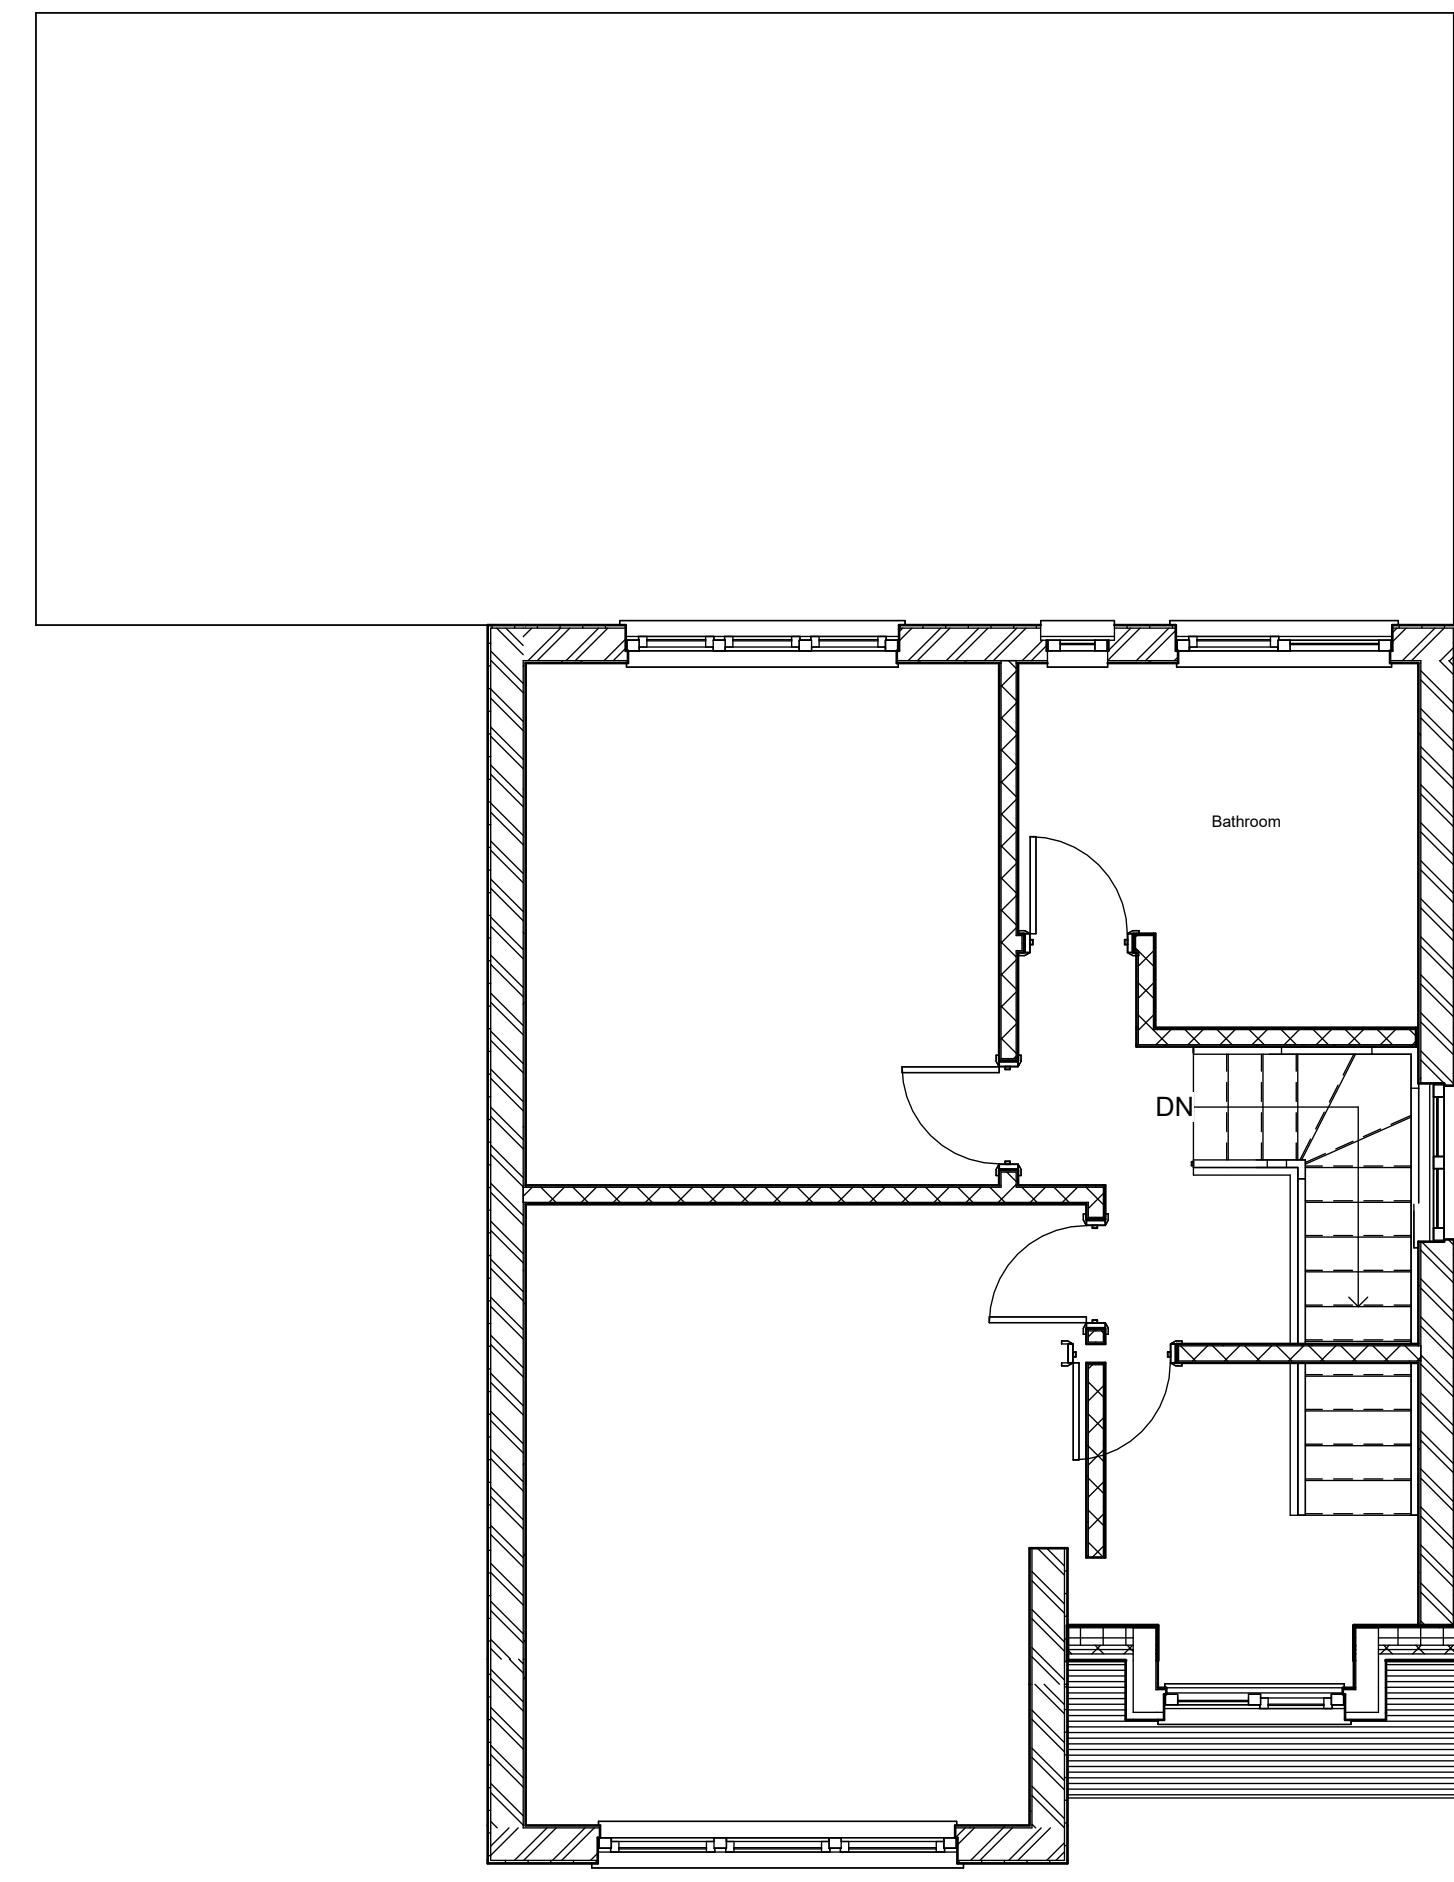

3 First Floor

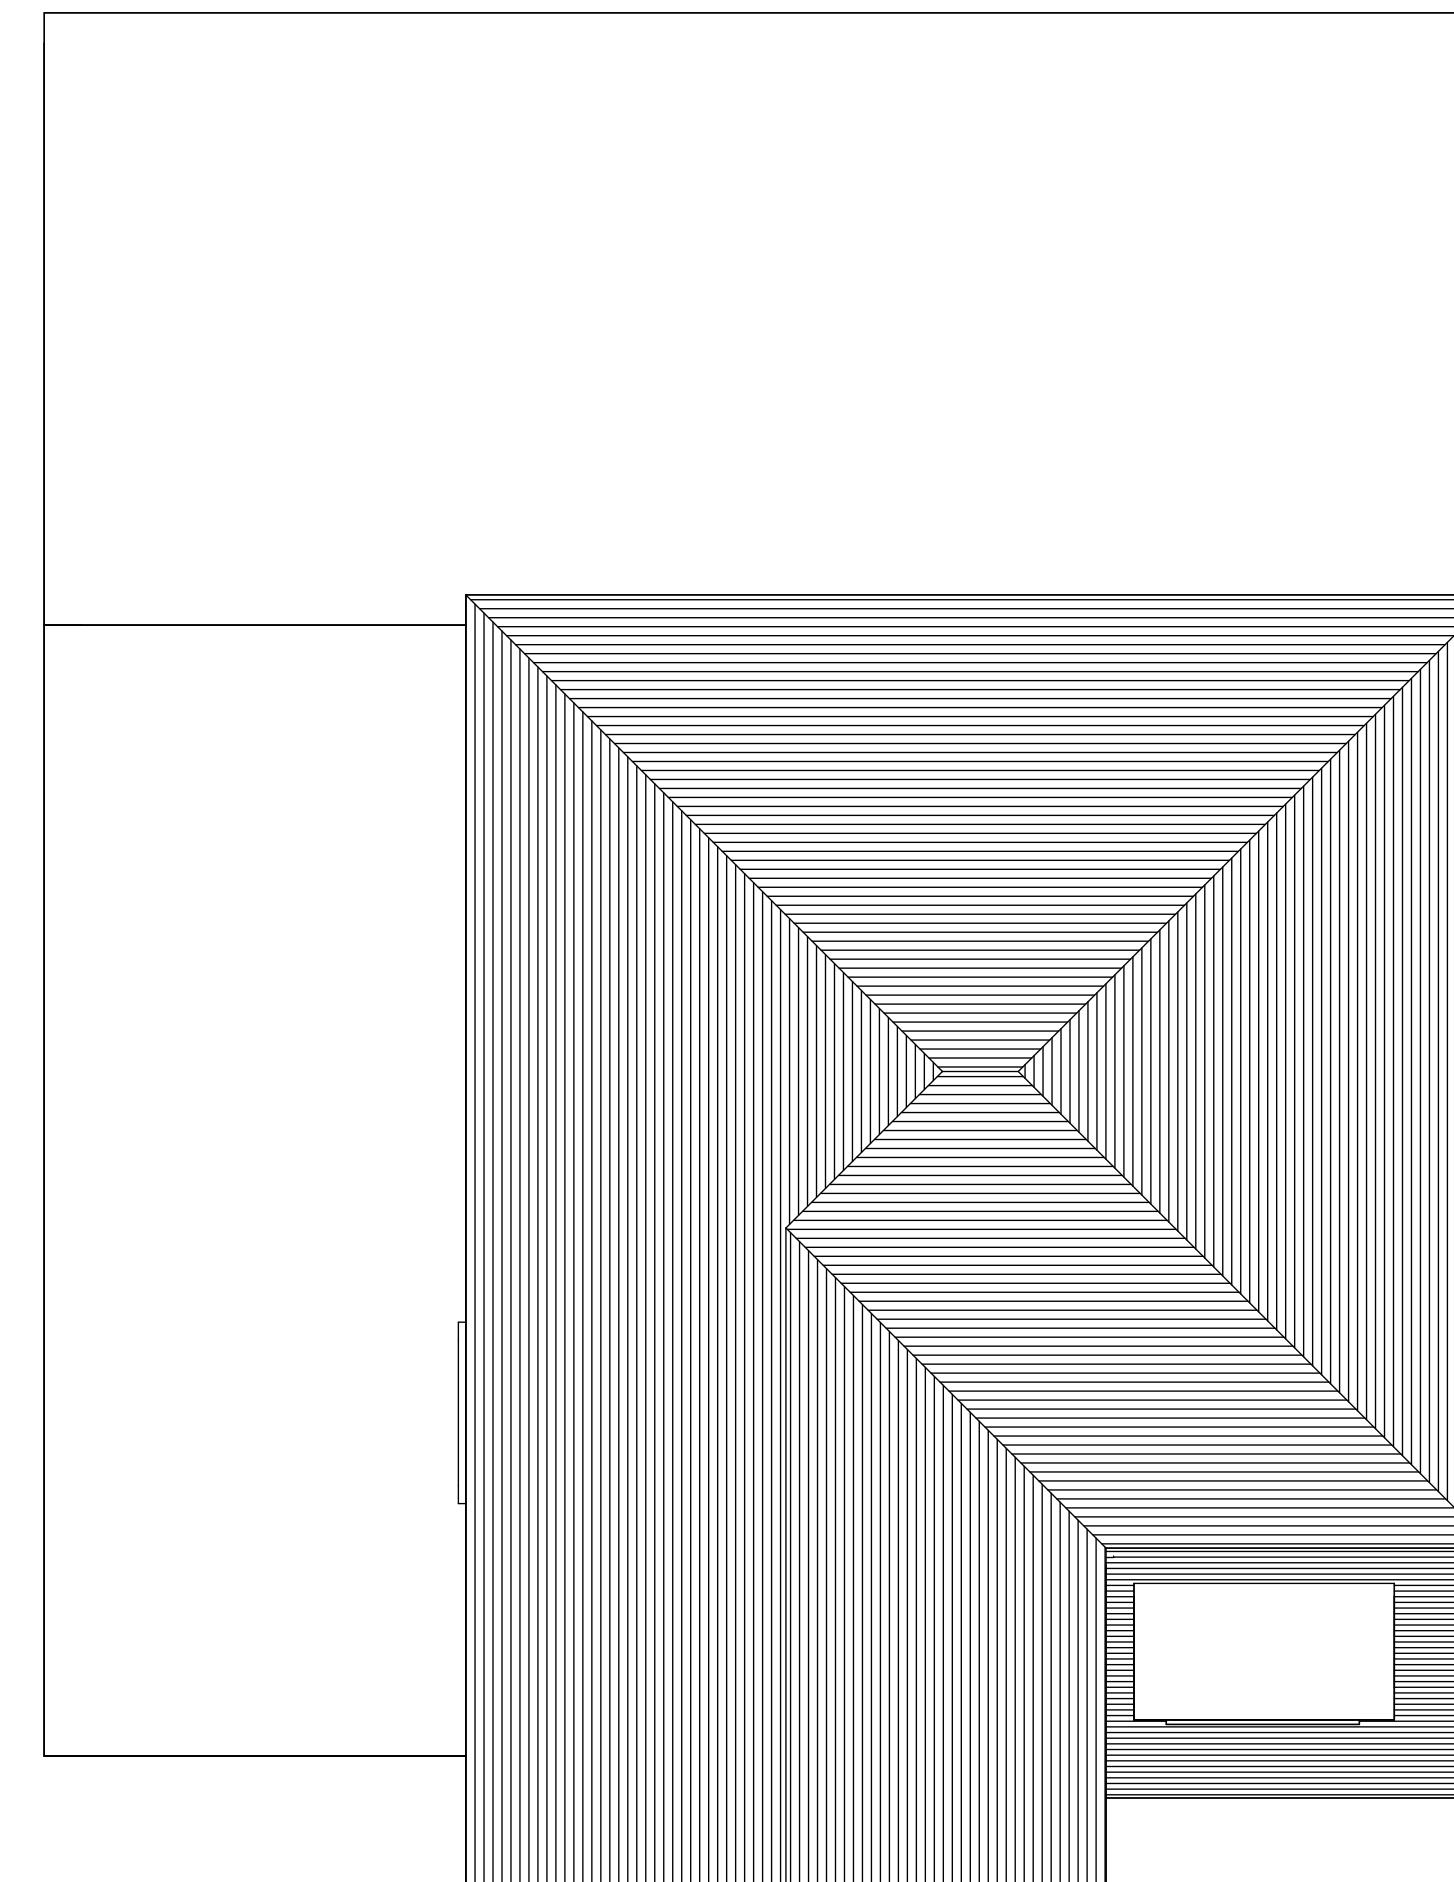


4 Roof Plan

1 Site Plan




5 Front Elevation

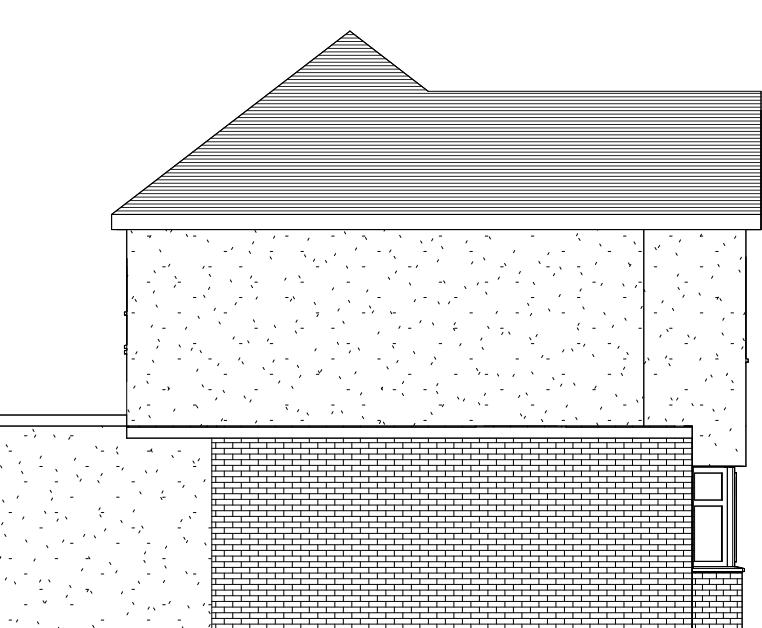

6 Left Elevation



7 Rear Elevation

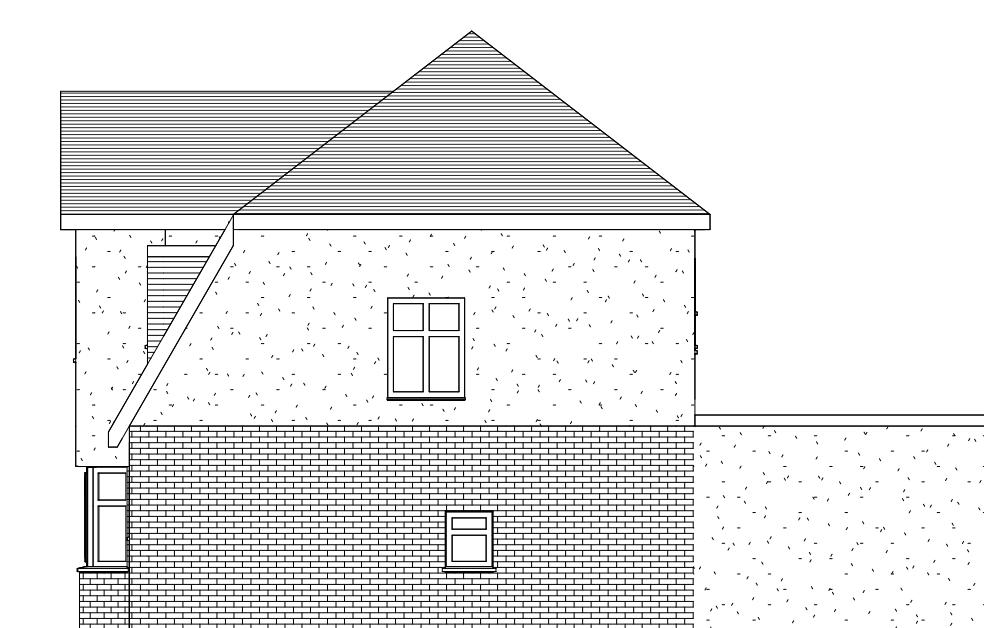

8 Right Elevation




Design | Project Management | Build


info@origincustomhomes.com

www.origincustomhomes.com


Balram Puri
19 The Greenway, Ickenham, UB10 8LS
Existing
03/08/2024 02:16:11 PM
A101
Scale (iso - A1)
General Notes
The contractor must check all dimensions on site before commencing work and discrepancies must be immediately reported to the architect.
All work must conform to current building regulations, BS Standards and NHBC standards. These drawings are to be used for the construction of the building only.
All dimensions are in millimetres unless stated otherwise. All materials are to be used and installed in strict accordance with the manufacturers' instructions and current building regulations.
Copyright © Origin Custom Homes Ltd. All rights reserved. No part of this document may be reproduced without the written consent of Origin Custom Homes. All intellectual property remains ownership of Origin Custom Homes.

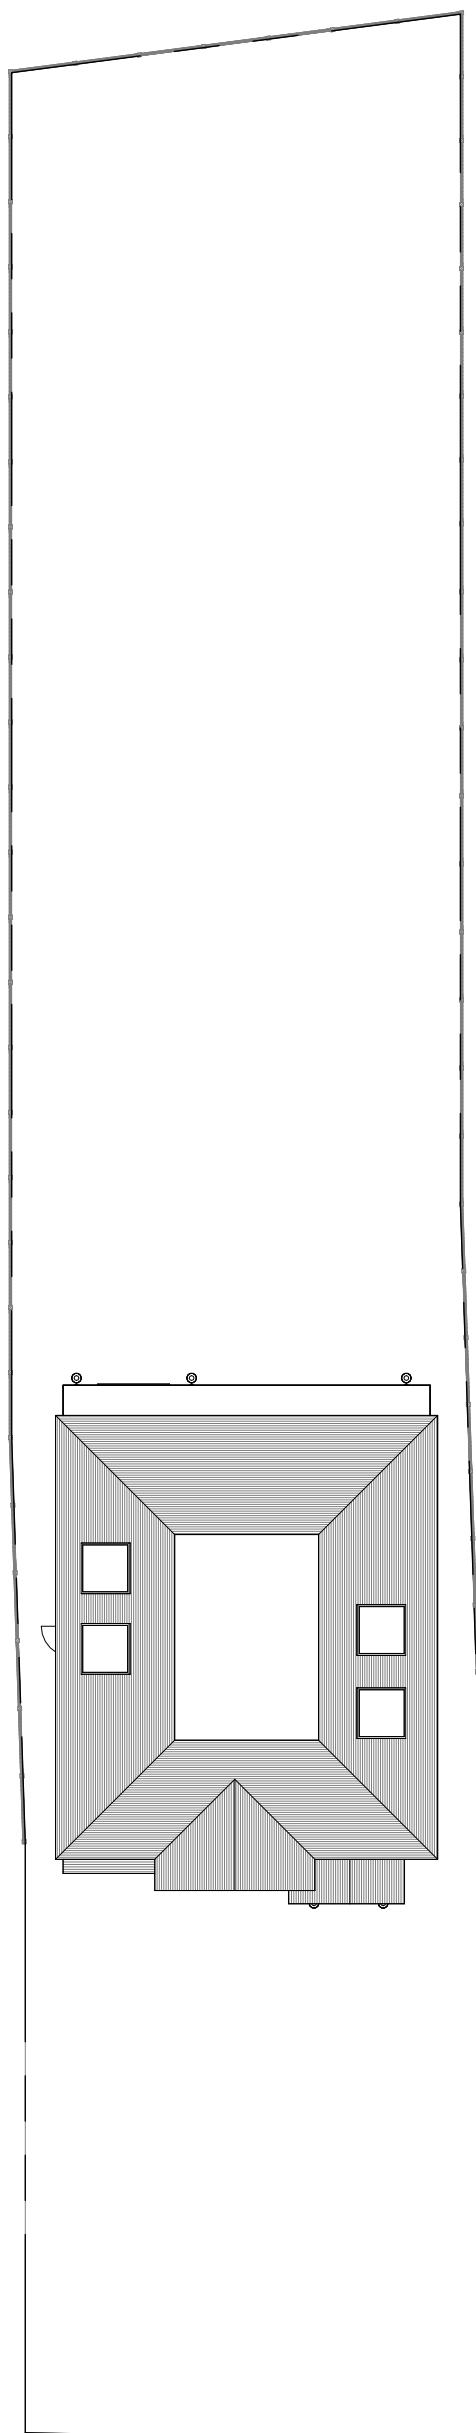


1 Site Plan  
1:200

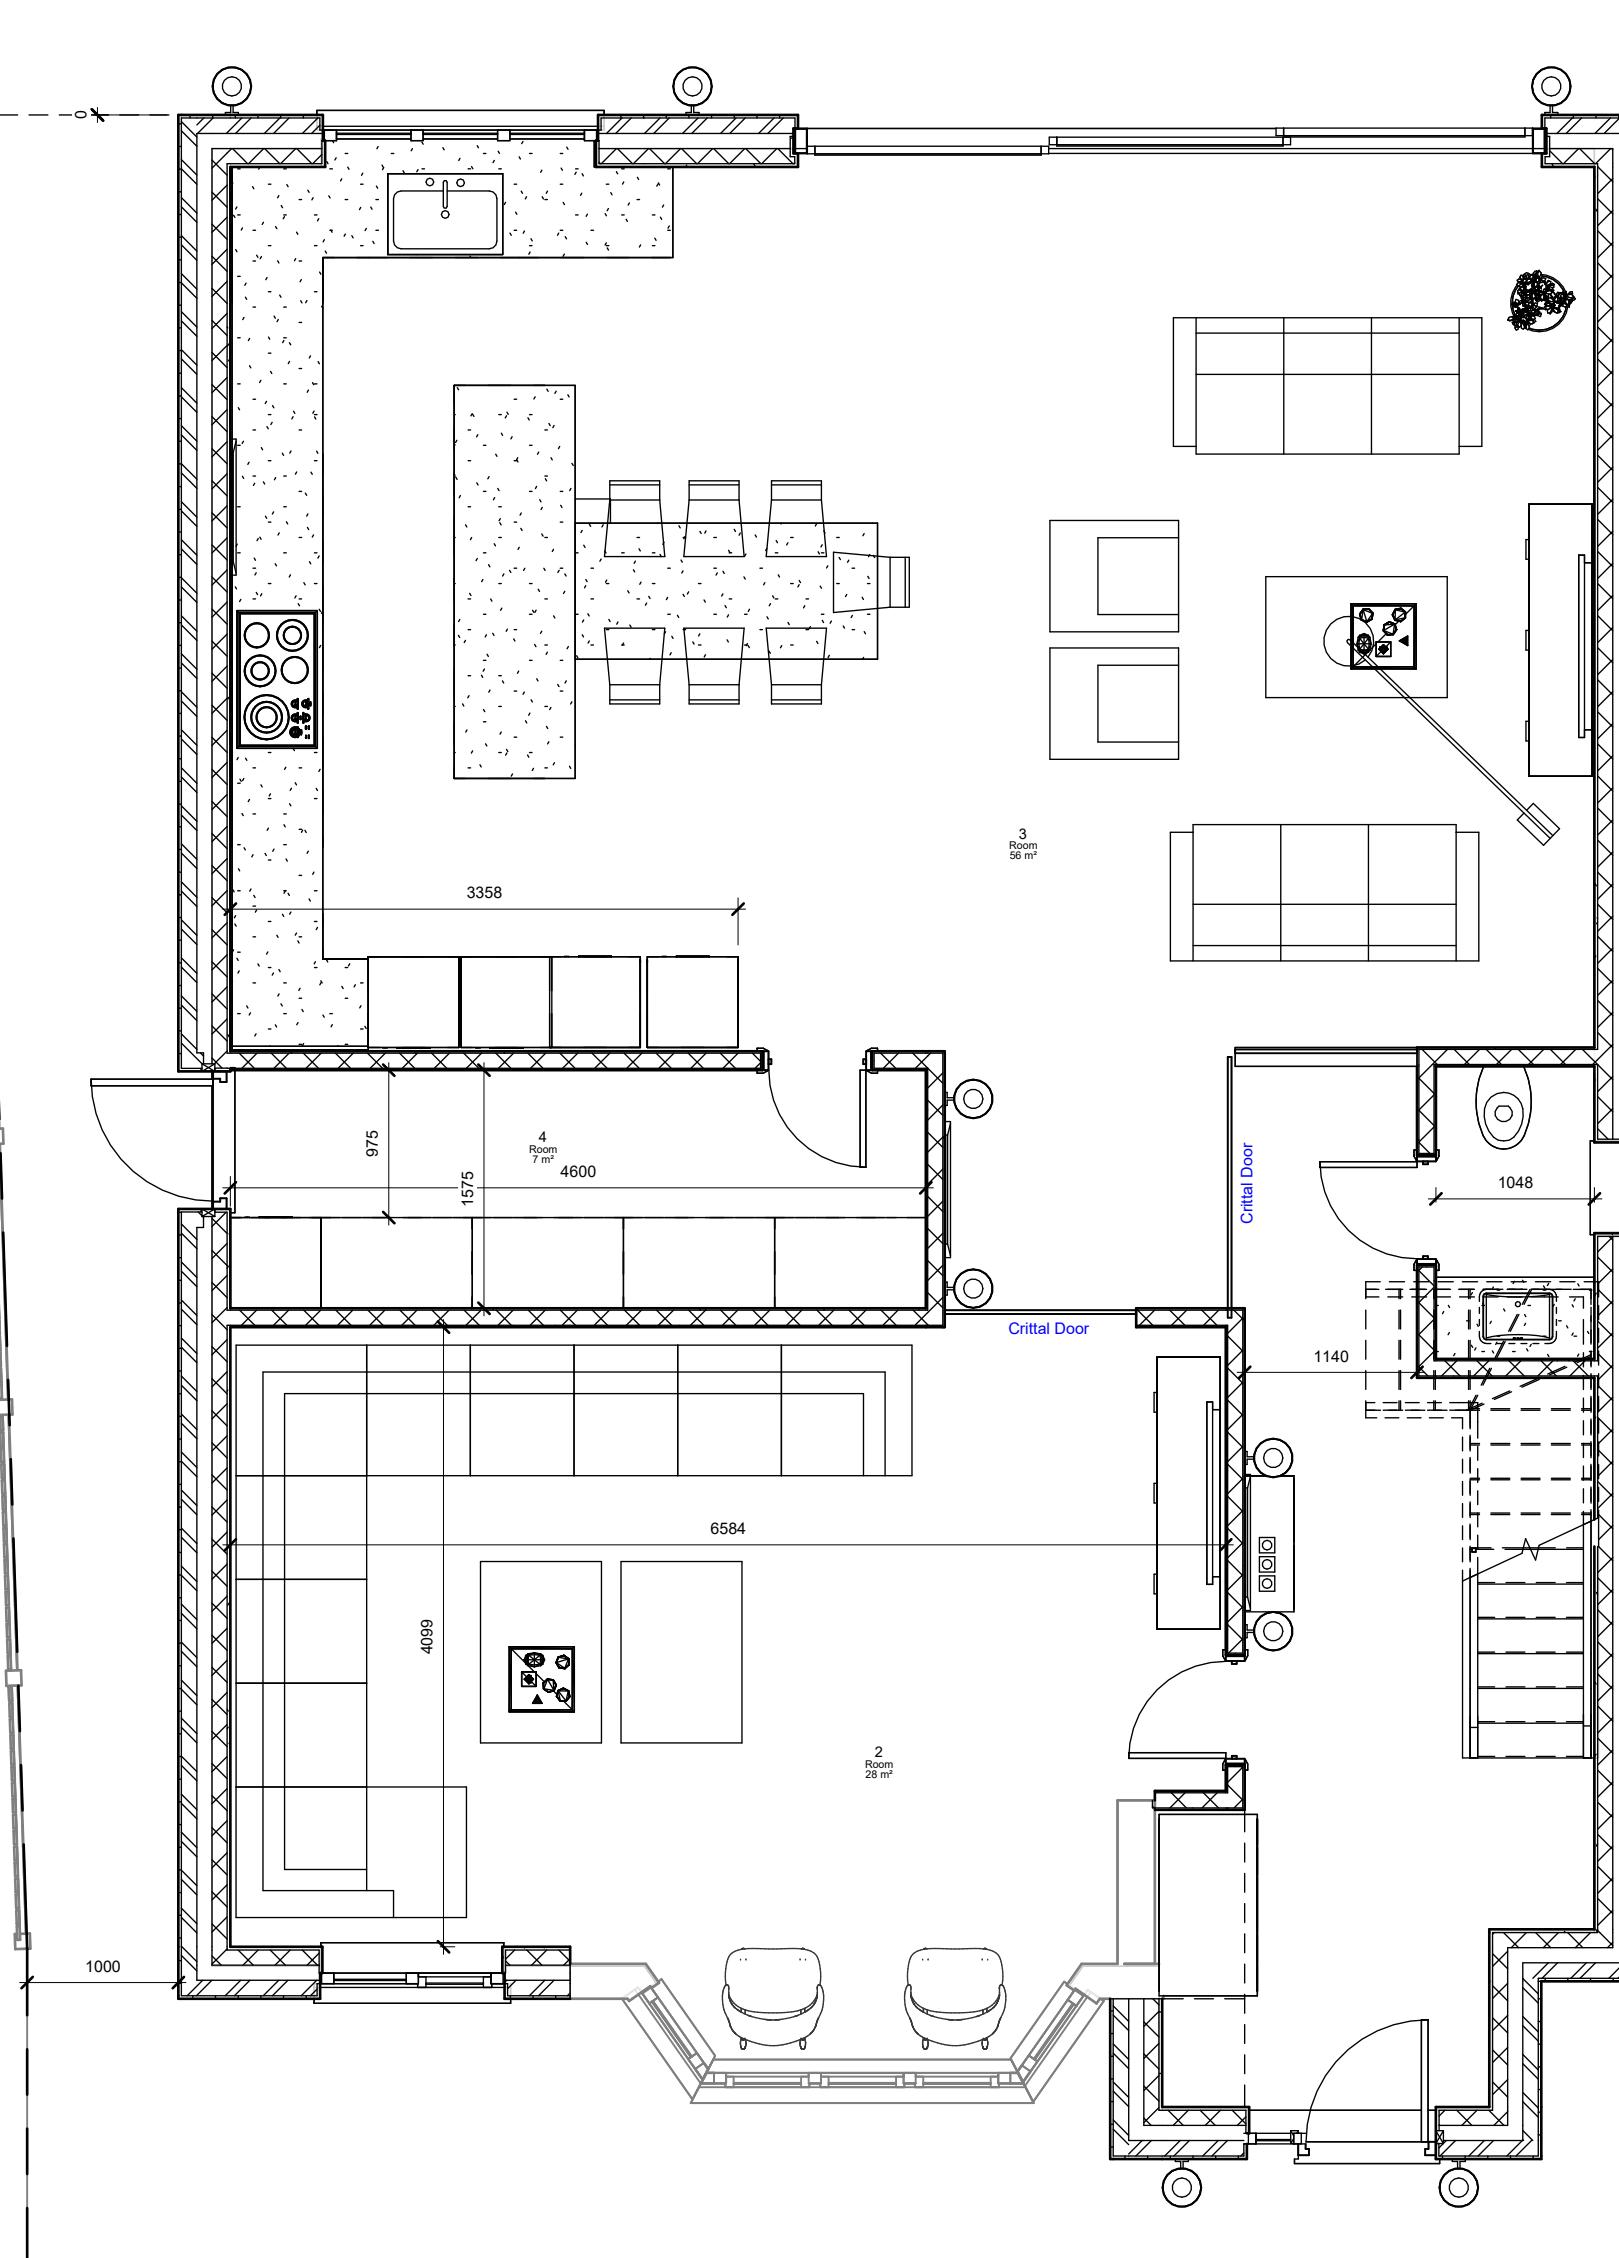

2 Ground Floor  
1:50

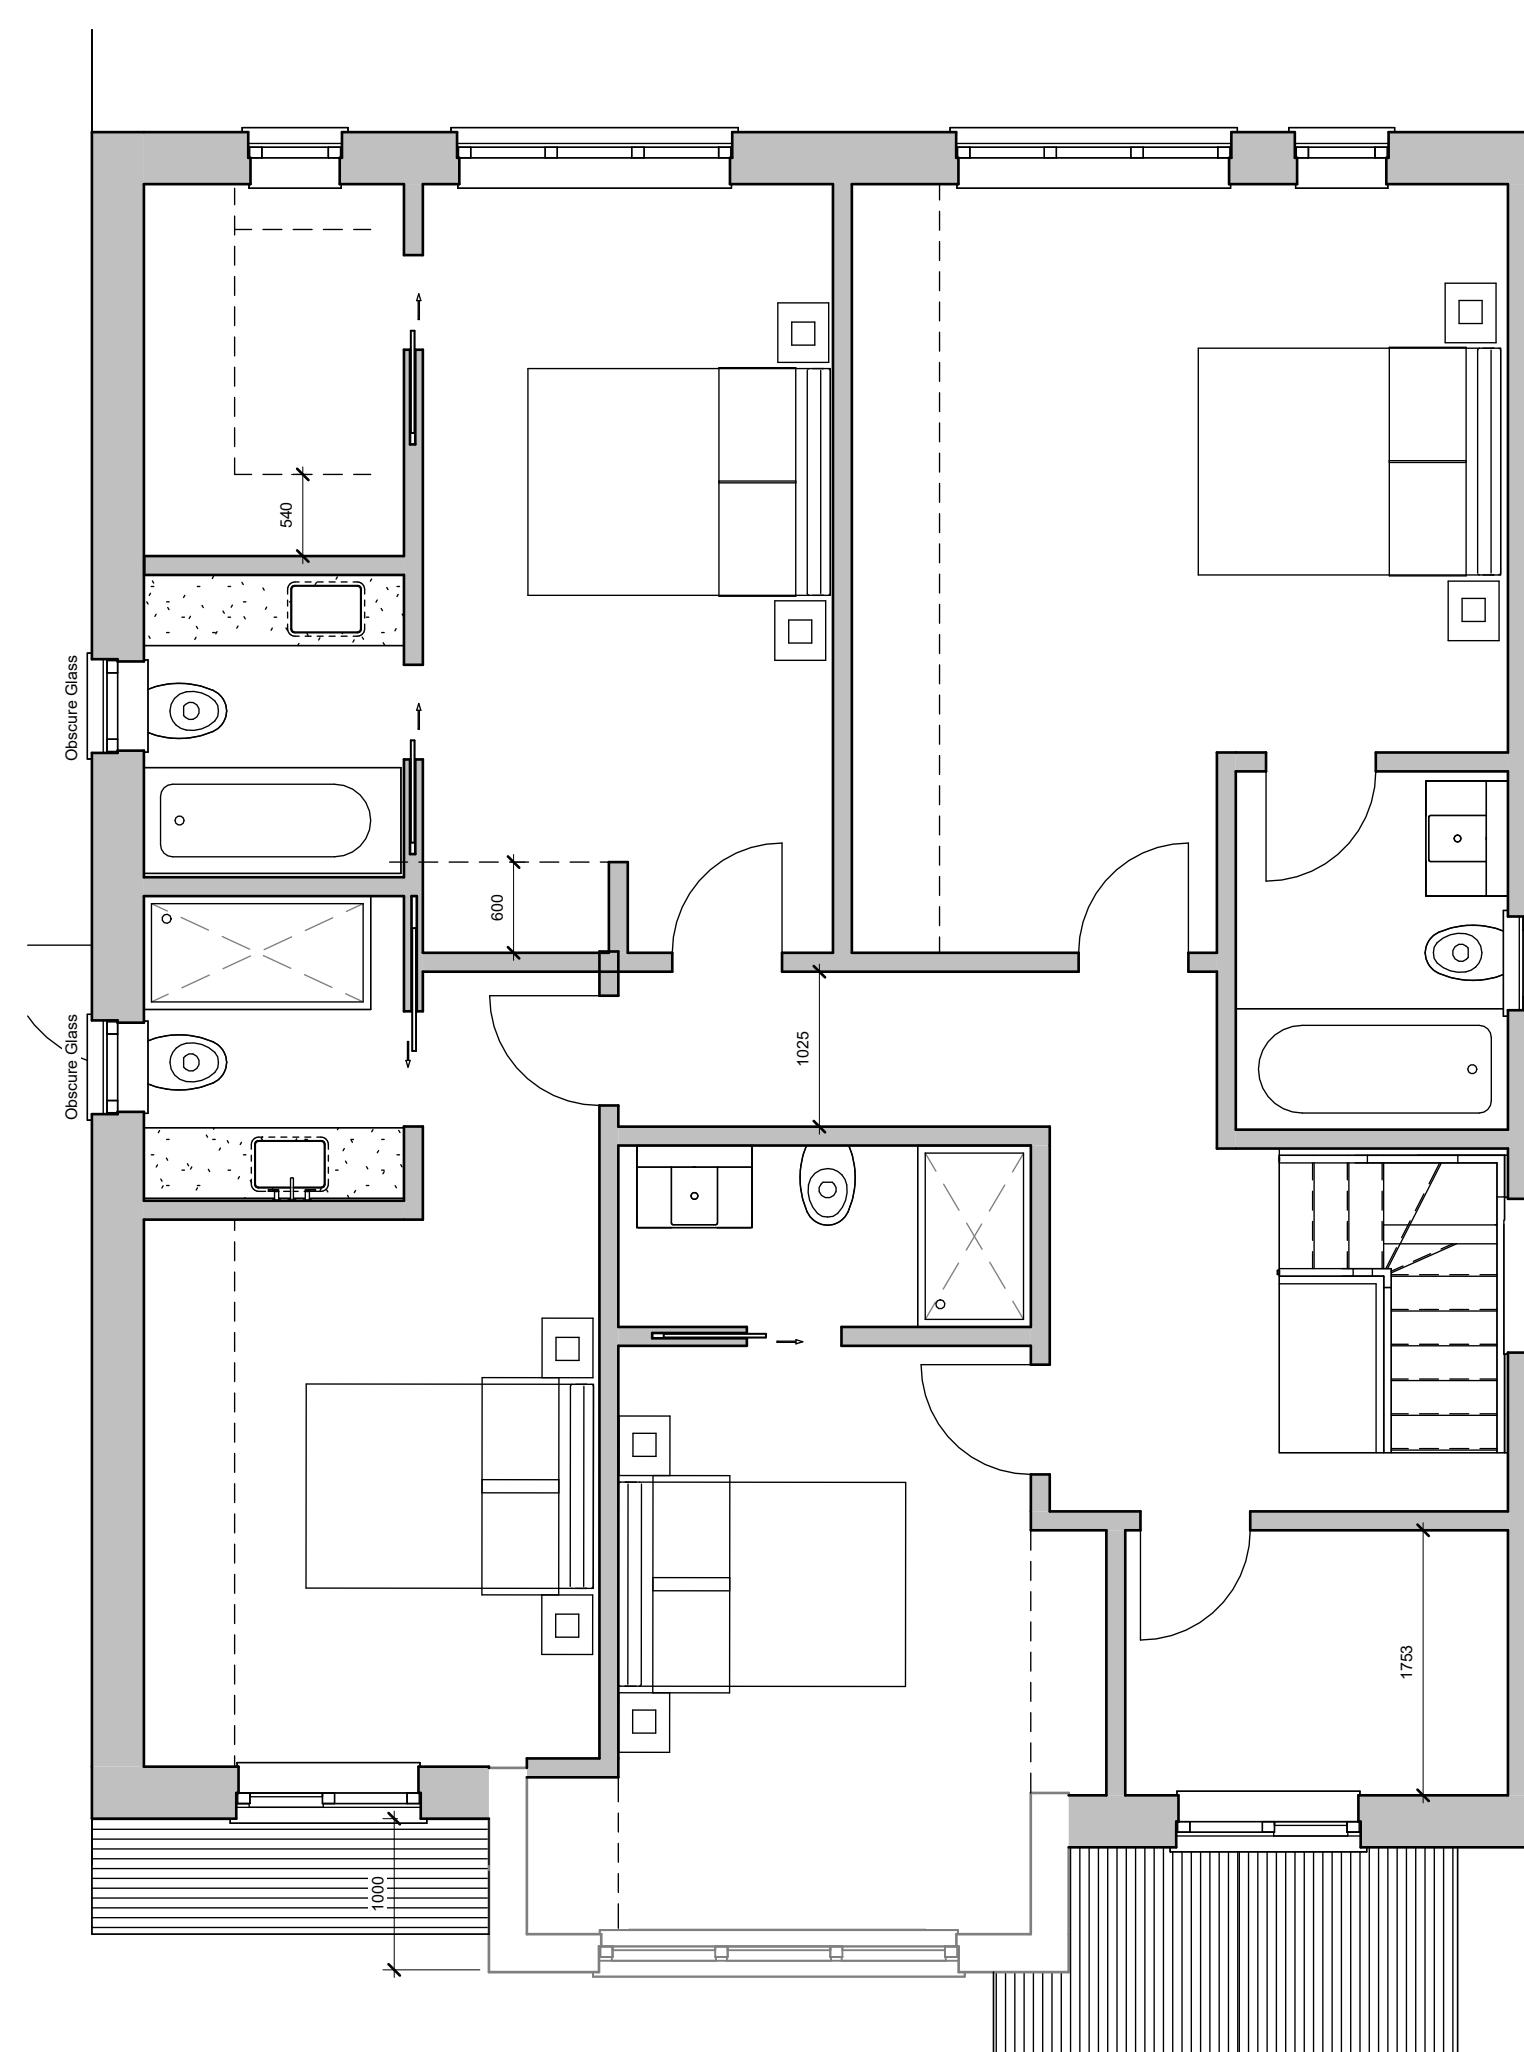

3 First Floor  
1:50

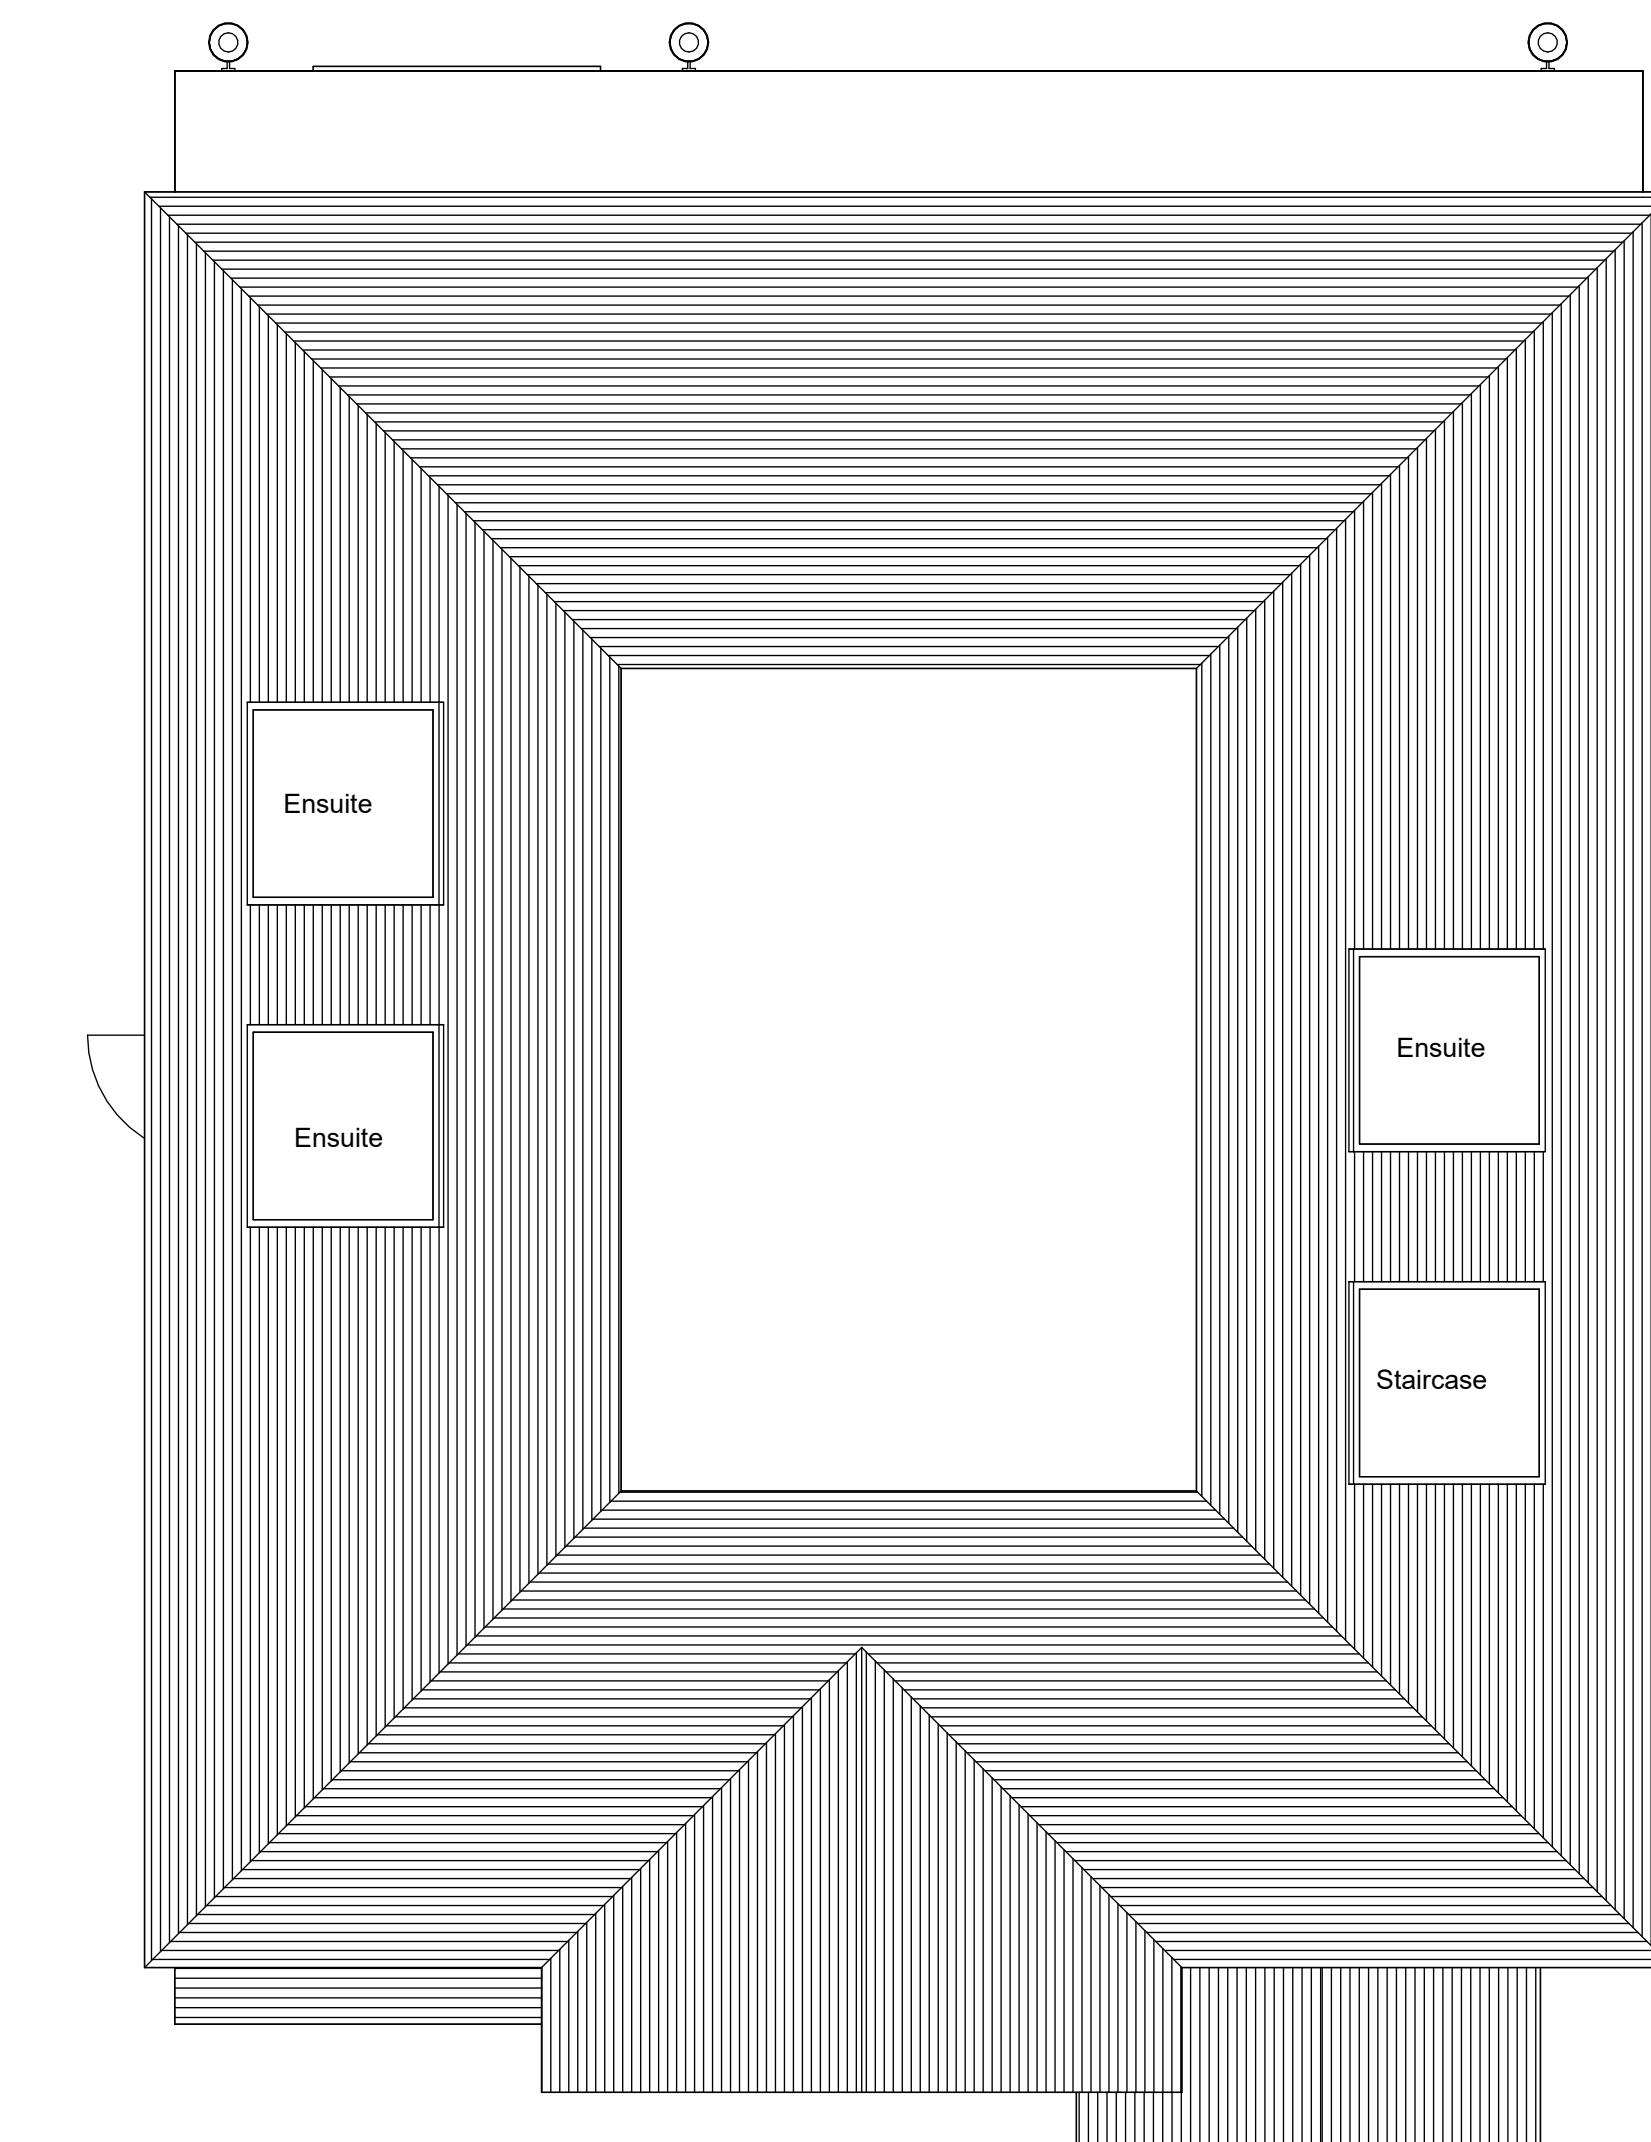

4 Second Floor  
1:50



5 Front Elevation  
1:100



6 Left Elevation  
1:100



7 Rear Elevation  
1:100



8 Right Elevation  
1:100



Design | Project Management | Build  
info@origincustomhomes.com  
www.origincustomhomes.com

Balram Puri
19 The Greenway, Ickenham, UB10 8LS
Proposed
03/08/2024 02:16:14 PM
A102
Scale (iso - A1)
General Notes The contractor must check all dimensions on site before commencing work and discrepancies must be immediately reported to the architect. All work must conform to current building regulations, BS Standards and NHBC standards. These drawings are to be used for the construction of the building only. All dimensions are in millimetres unless stated otherwise. All materials are to be used and installed in strict accordance with the manufacturers' instructions and current regulations. Copyright © Origin Custom Homes. All intellectual property remains ownership of Origin Custom Homes.
0 5 m
1.50 2.5 m
1.100 5 m
1.200 10 m
0 10 m
1 20 m

## Crown Roof Examples located Nearby

