


1 Site Plan


1:200

Outline worked out from OS Maps  
Setback distances worked out from google  
earth pro measurement tool

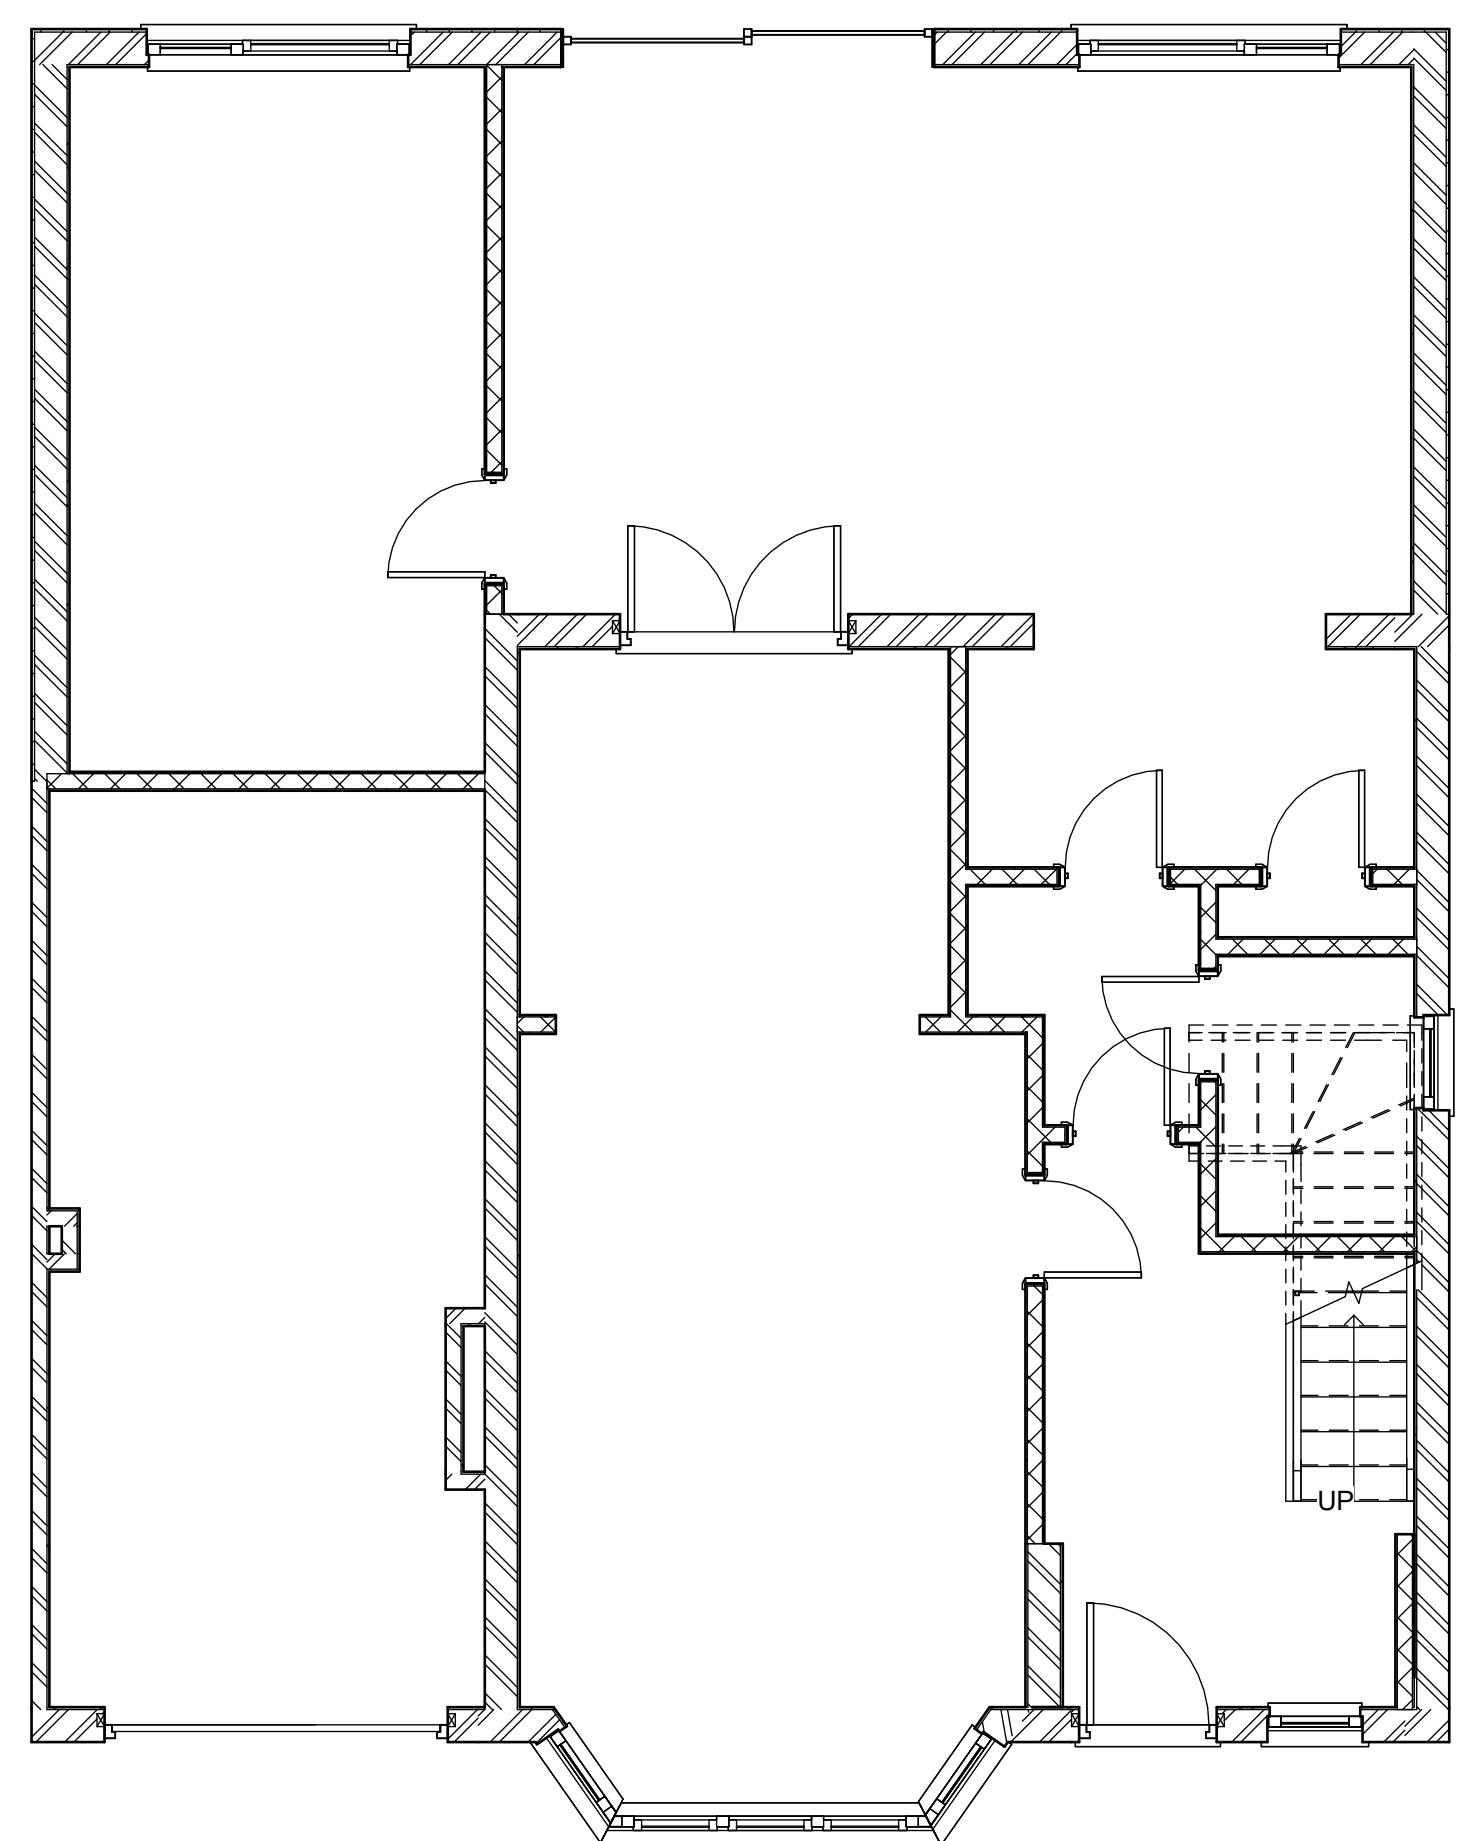


2 Ground Floor - Existing

1:50

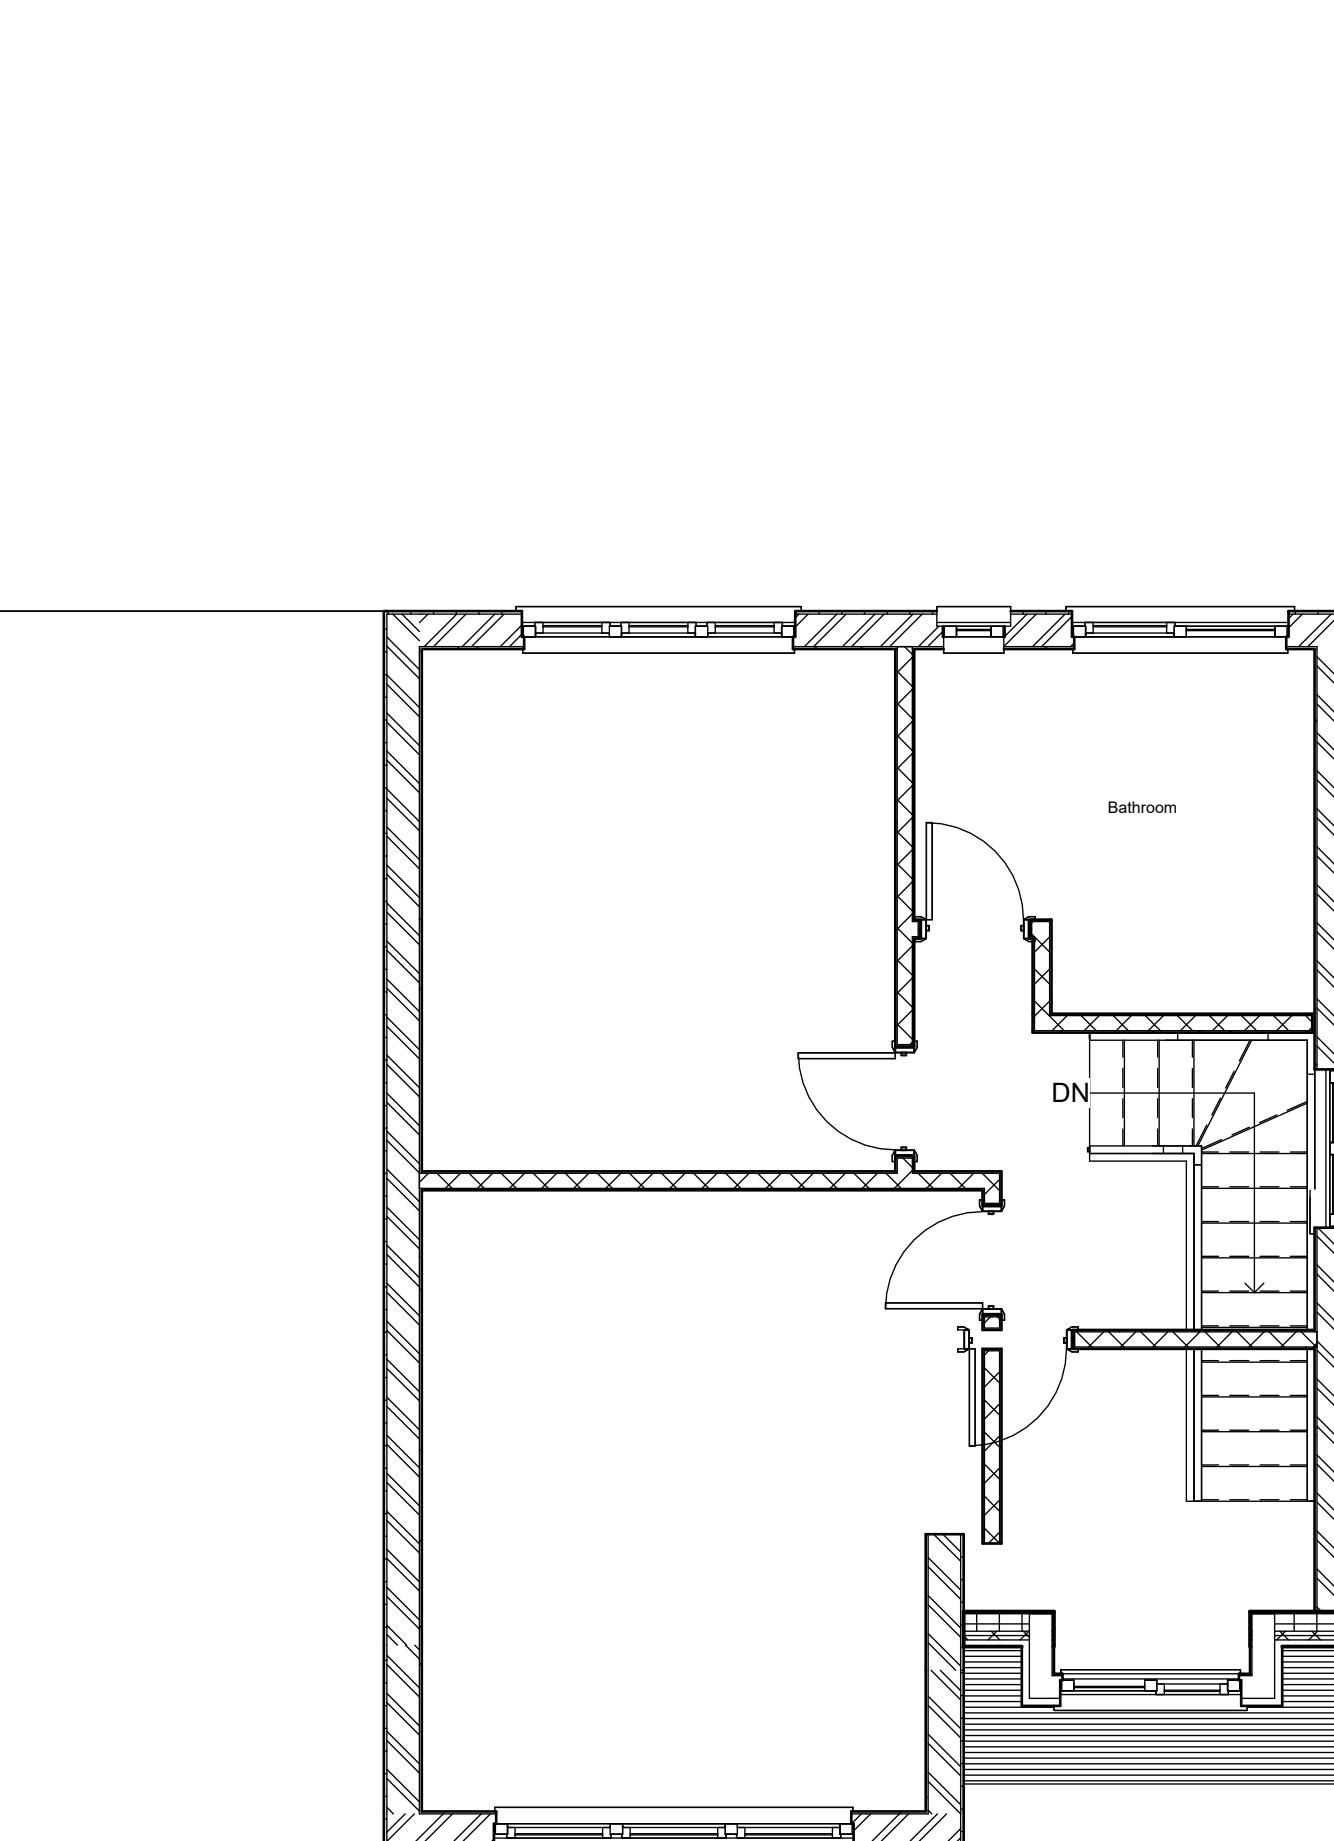

3 First Floor

1:50

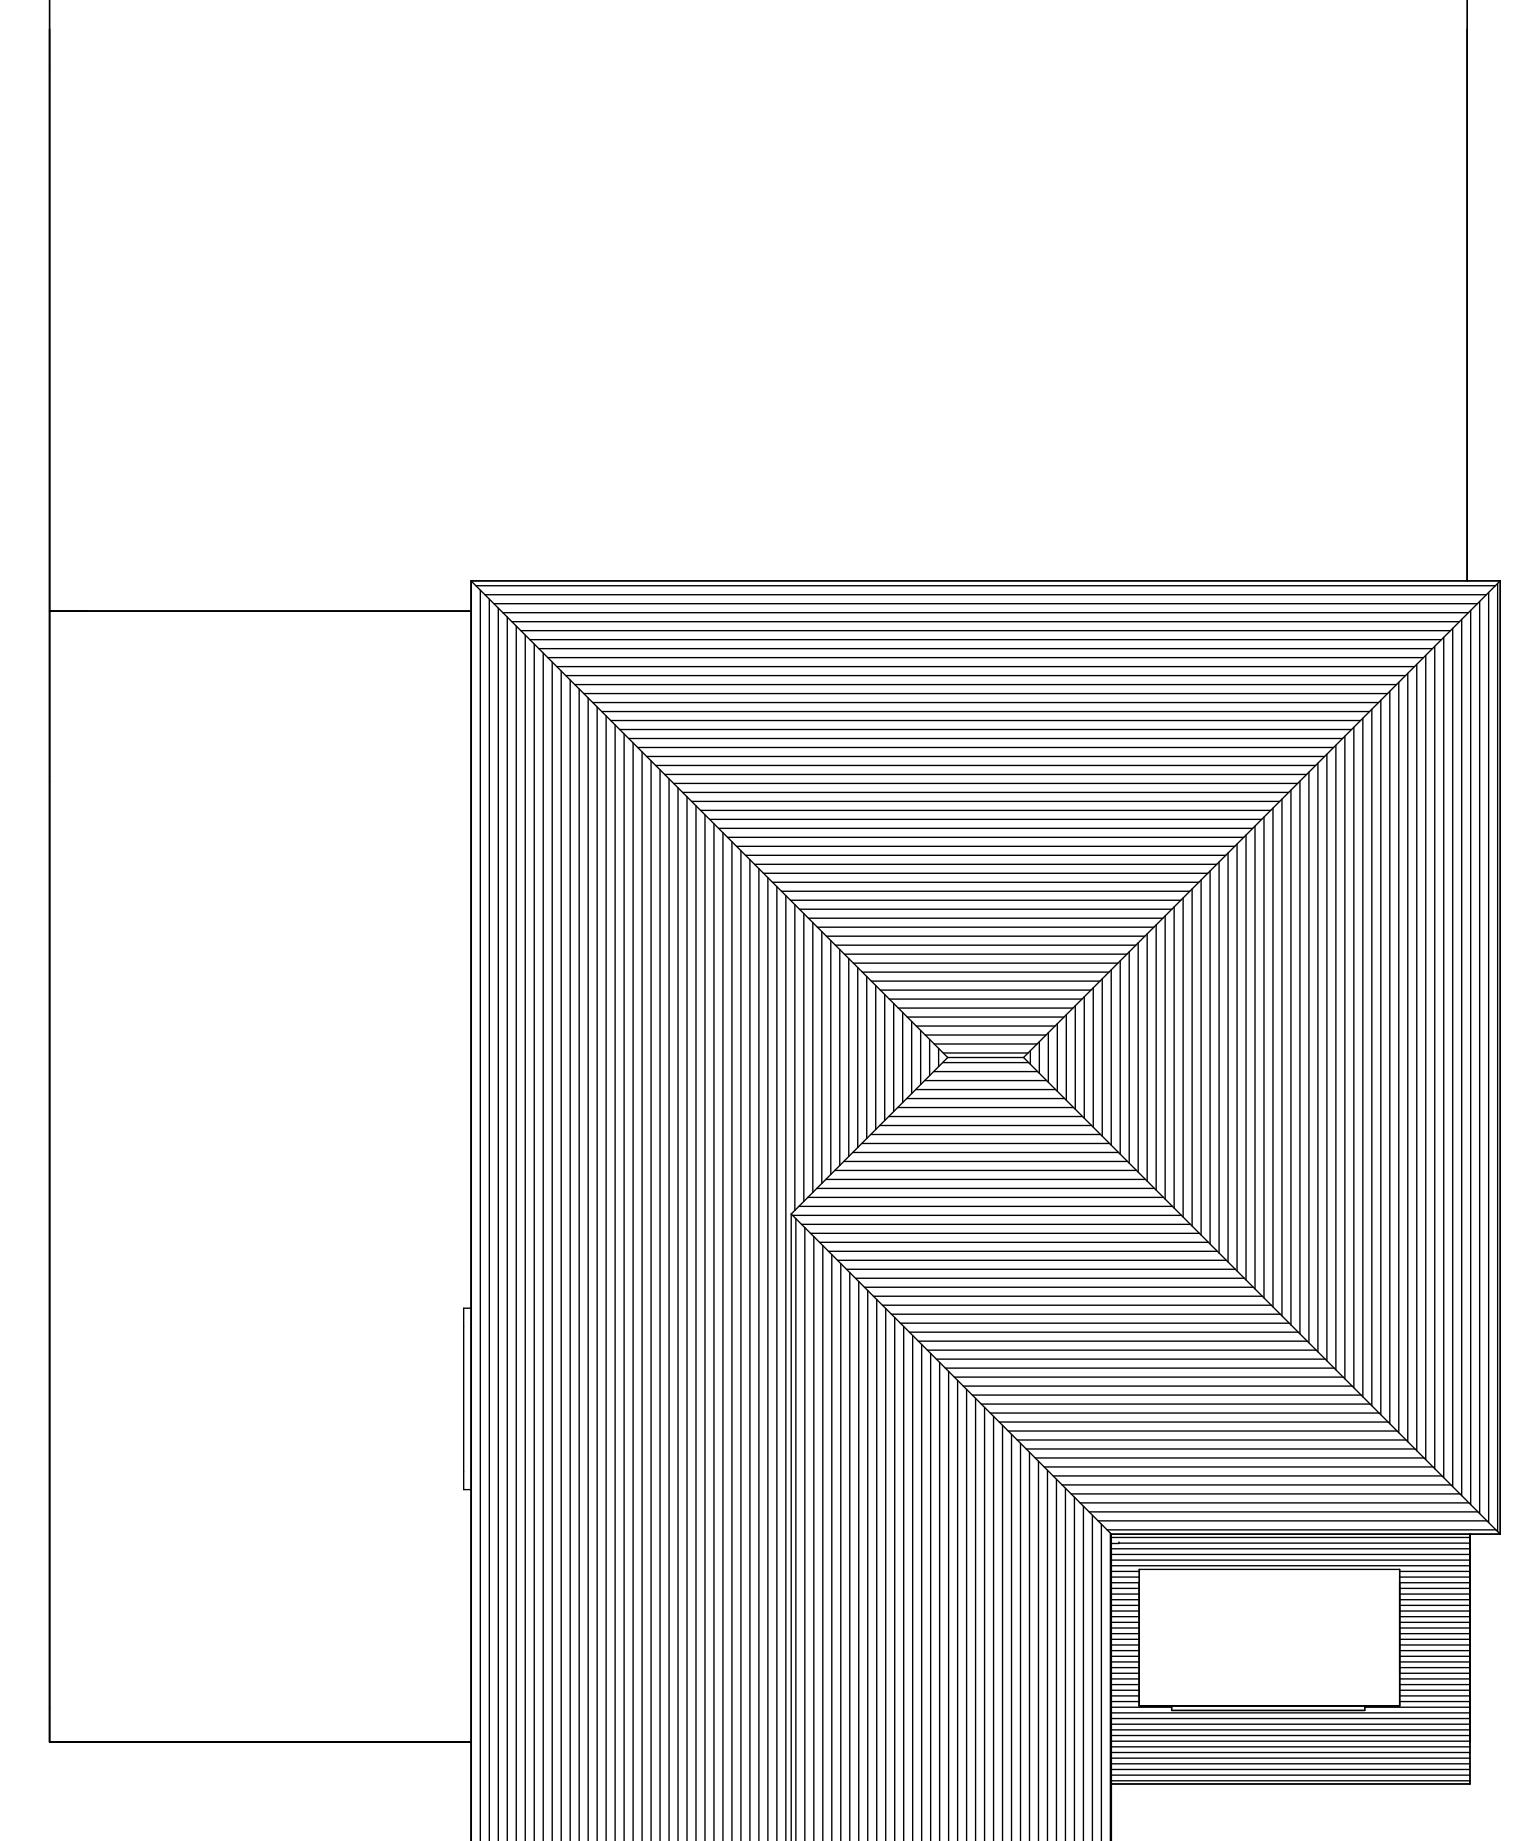


4 Roof Plan

1:50



5 Front Elevation

1:100

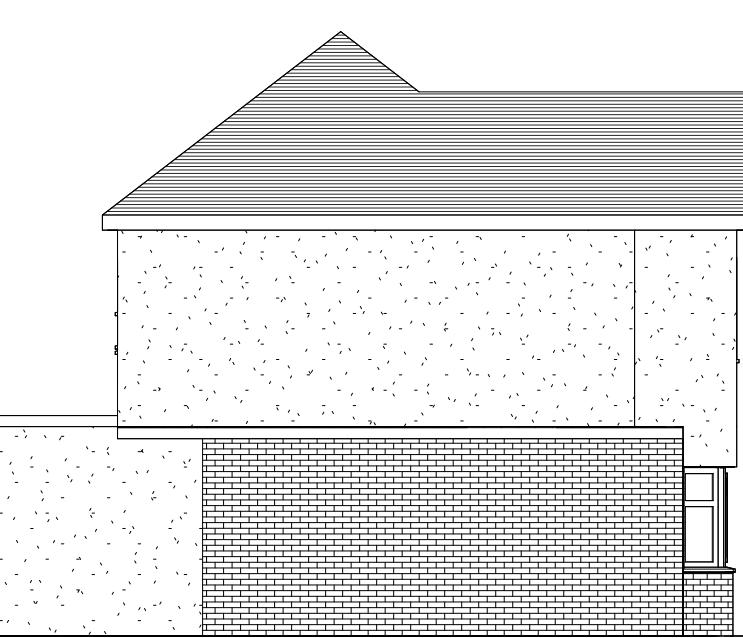


6 Left Elevation

1:100



7 Rear Elevation

1:100

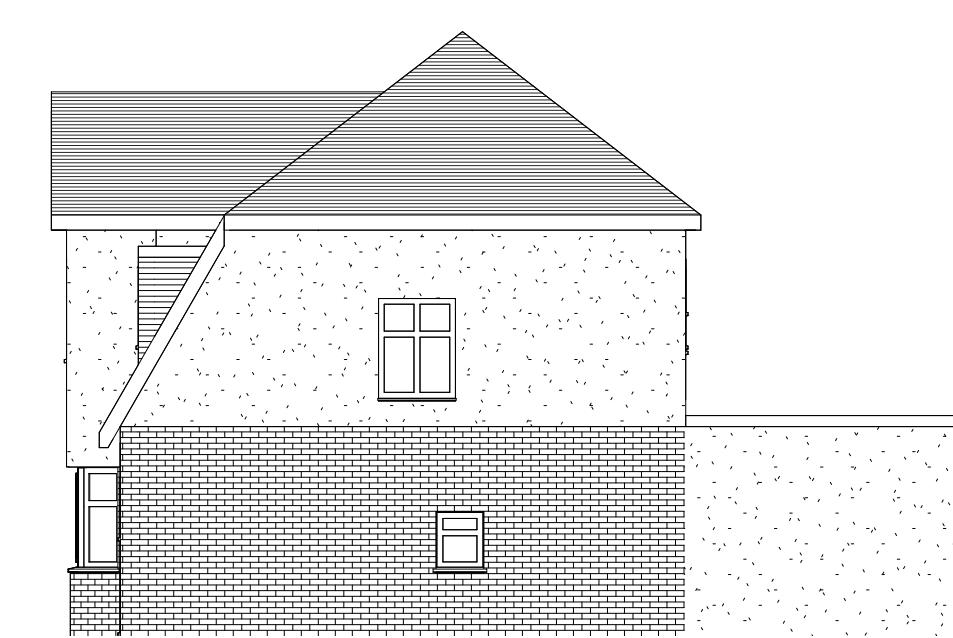

8 Right Elevation

1:100




Design | Project Management | Build


info@origincustomhomes.com

www.origincustomhomes.com


Balram Puri	19 The Greenway, Ickenham, UB10 8LS
Existing	
25/09/2024 12:17:14 PM	A101
Scale (iso - A1)	
General Notes	
The contractor must check all dimensions on site before commencing work and discrepancies must be immediately reported to the architect.	
All work must conform to current building regulations, BS Standards and NHBC standards. These drawings are to be used for the construction of the building only.	
All dimensions are in millimetres unless stated otherwise. All materials are to be used and installed in strict accordance with the manufacturers' instructions and current best practice.	
Copyright © Origin Custom Homes Ltd. All rights reserved. No part of this document may be reproduced without permission.	
0	5 m
1.50	2.5
0	10 m
1.100	5
0	20 m
1.200	10

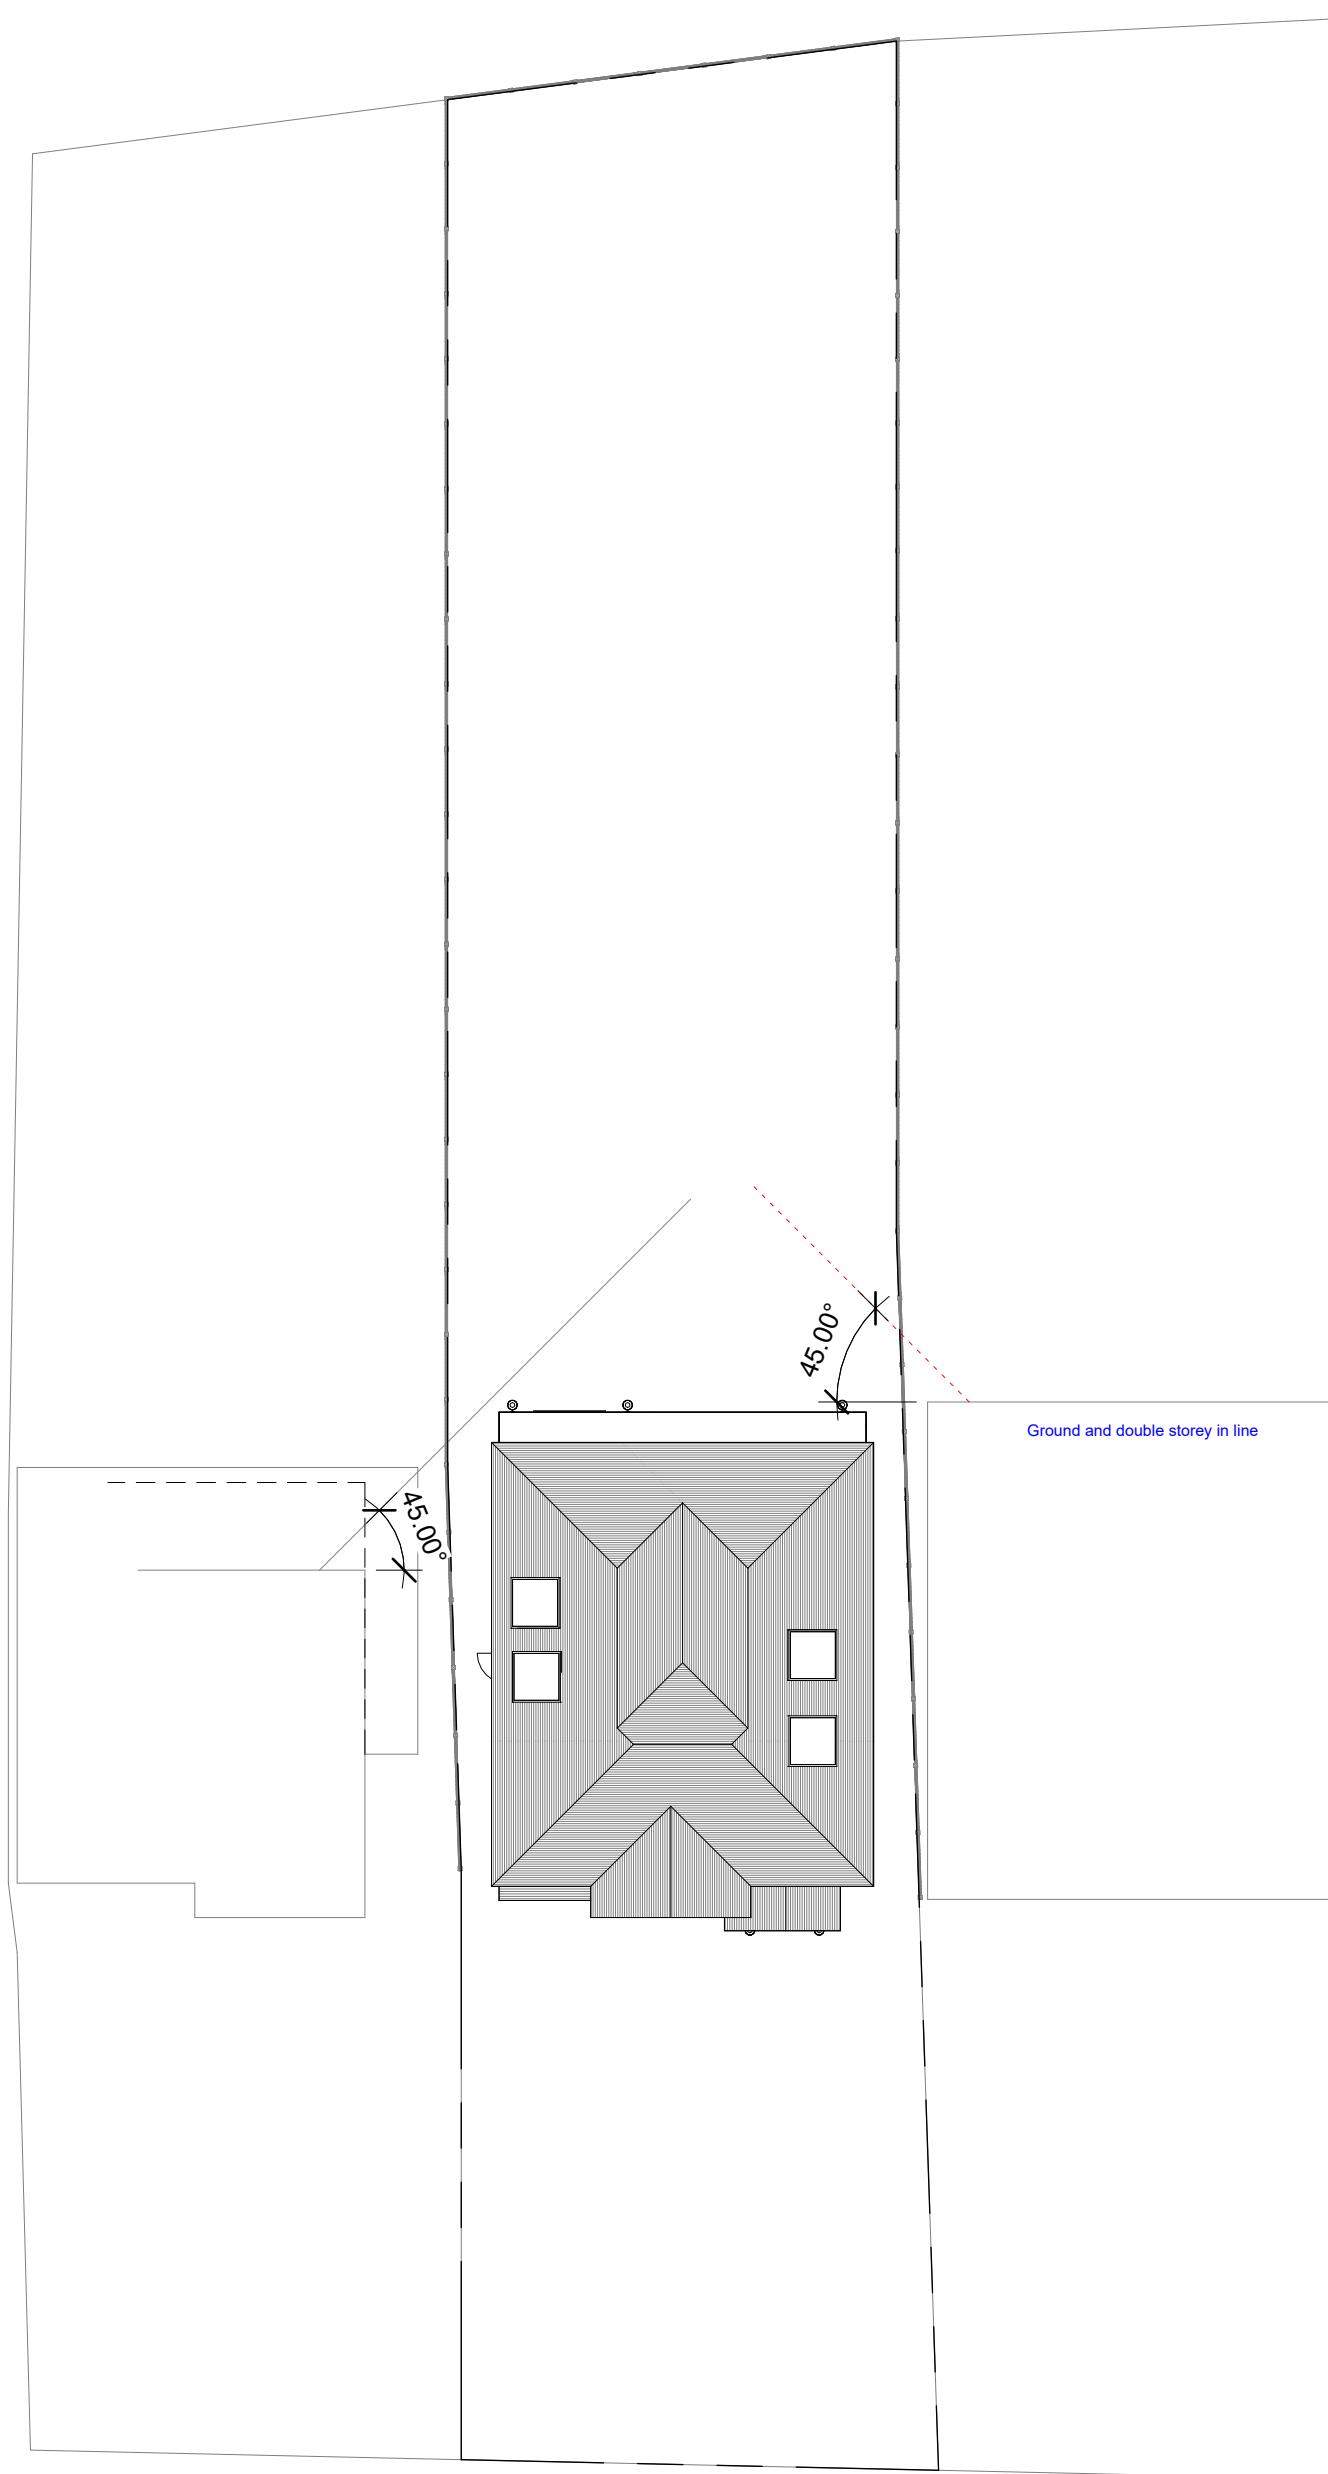


1 Site Plan  
1:200

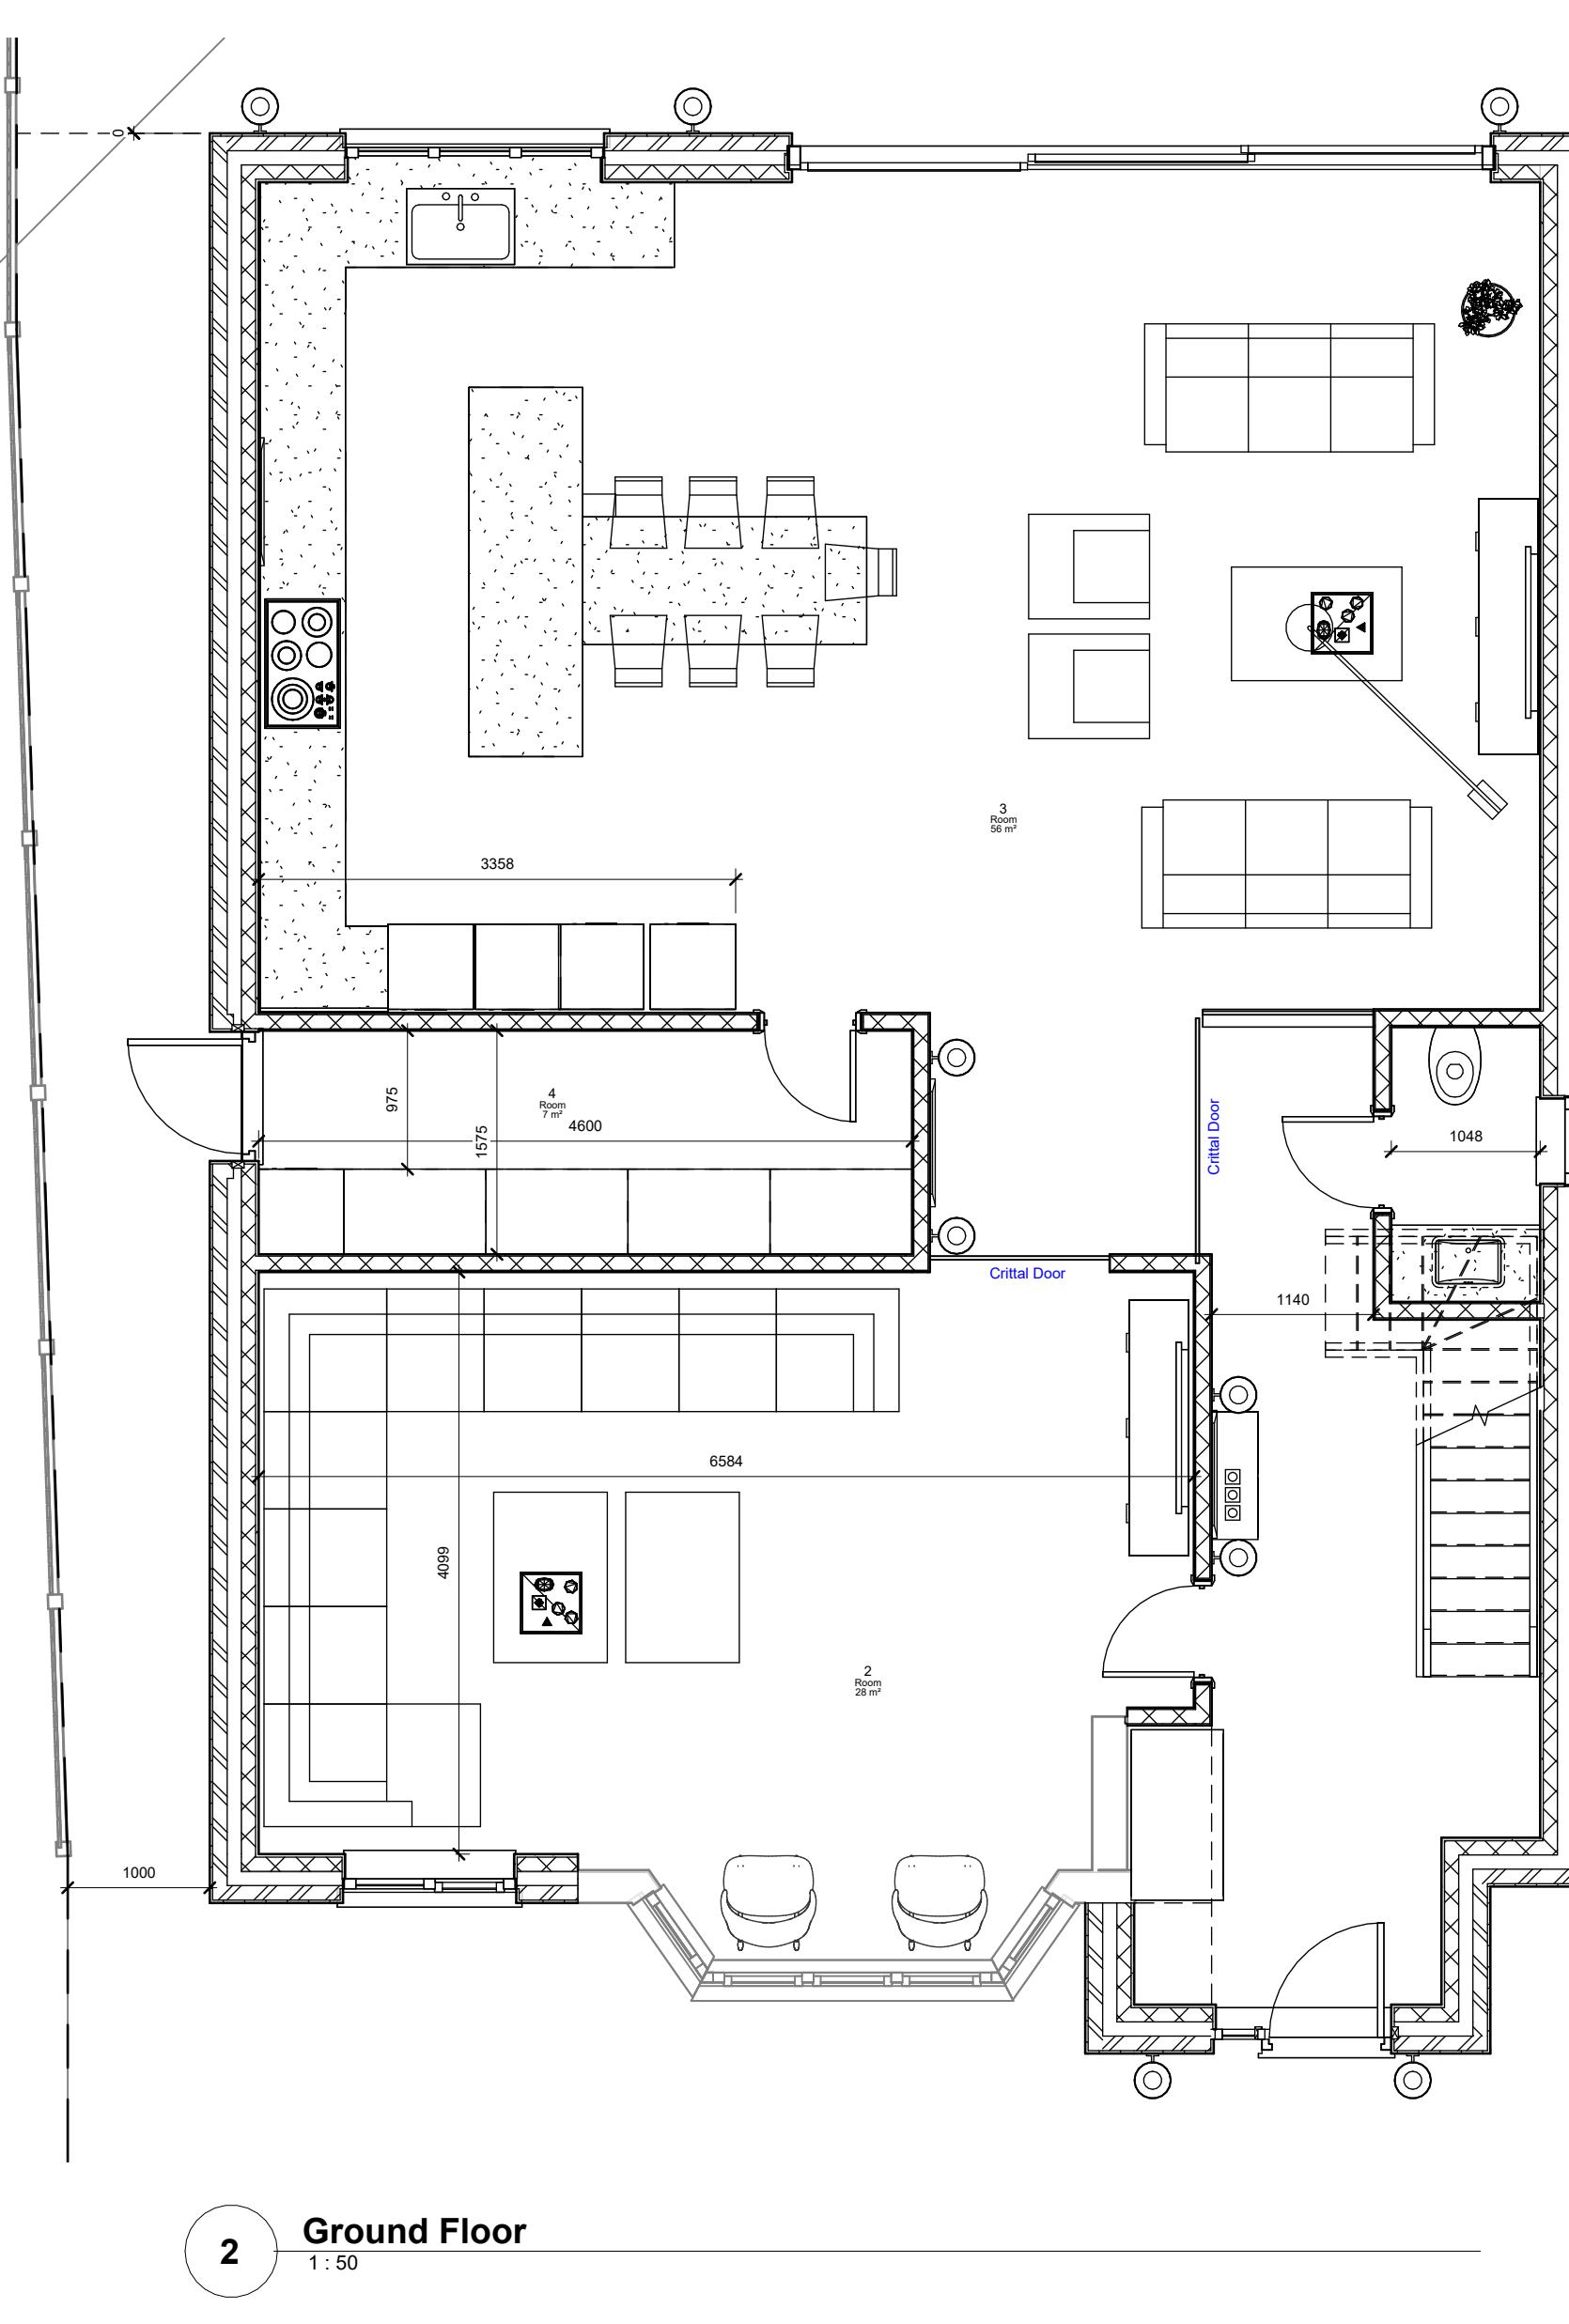

2 Ground Floor  
1:50

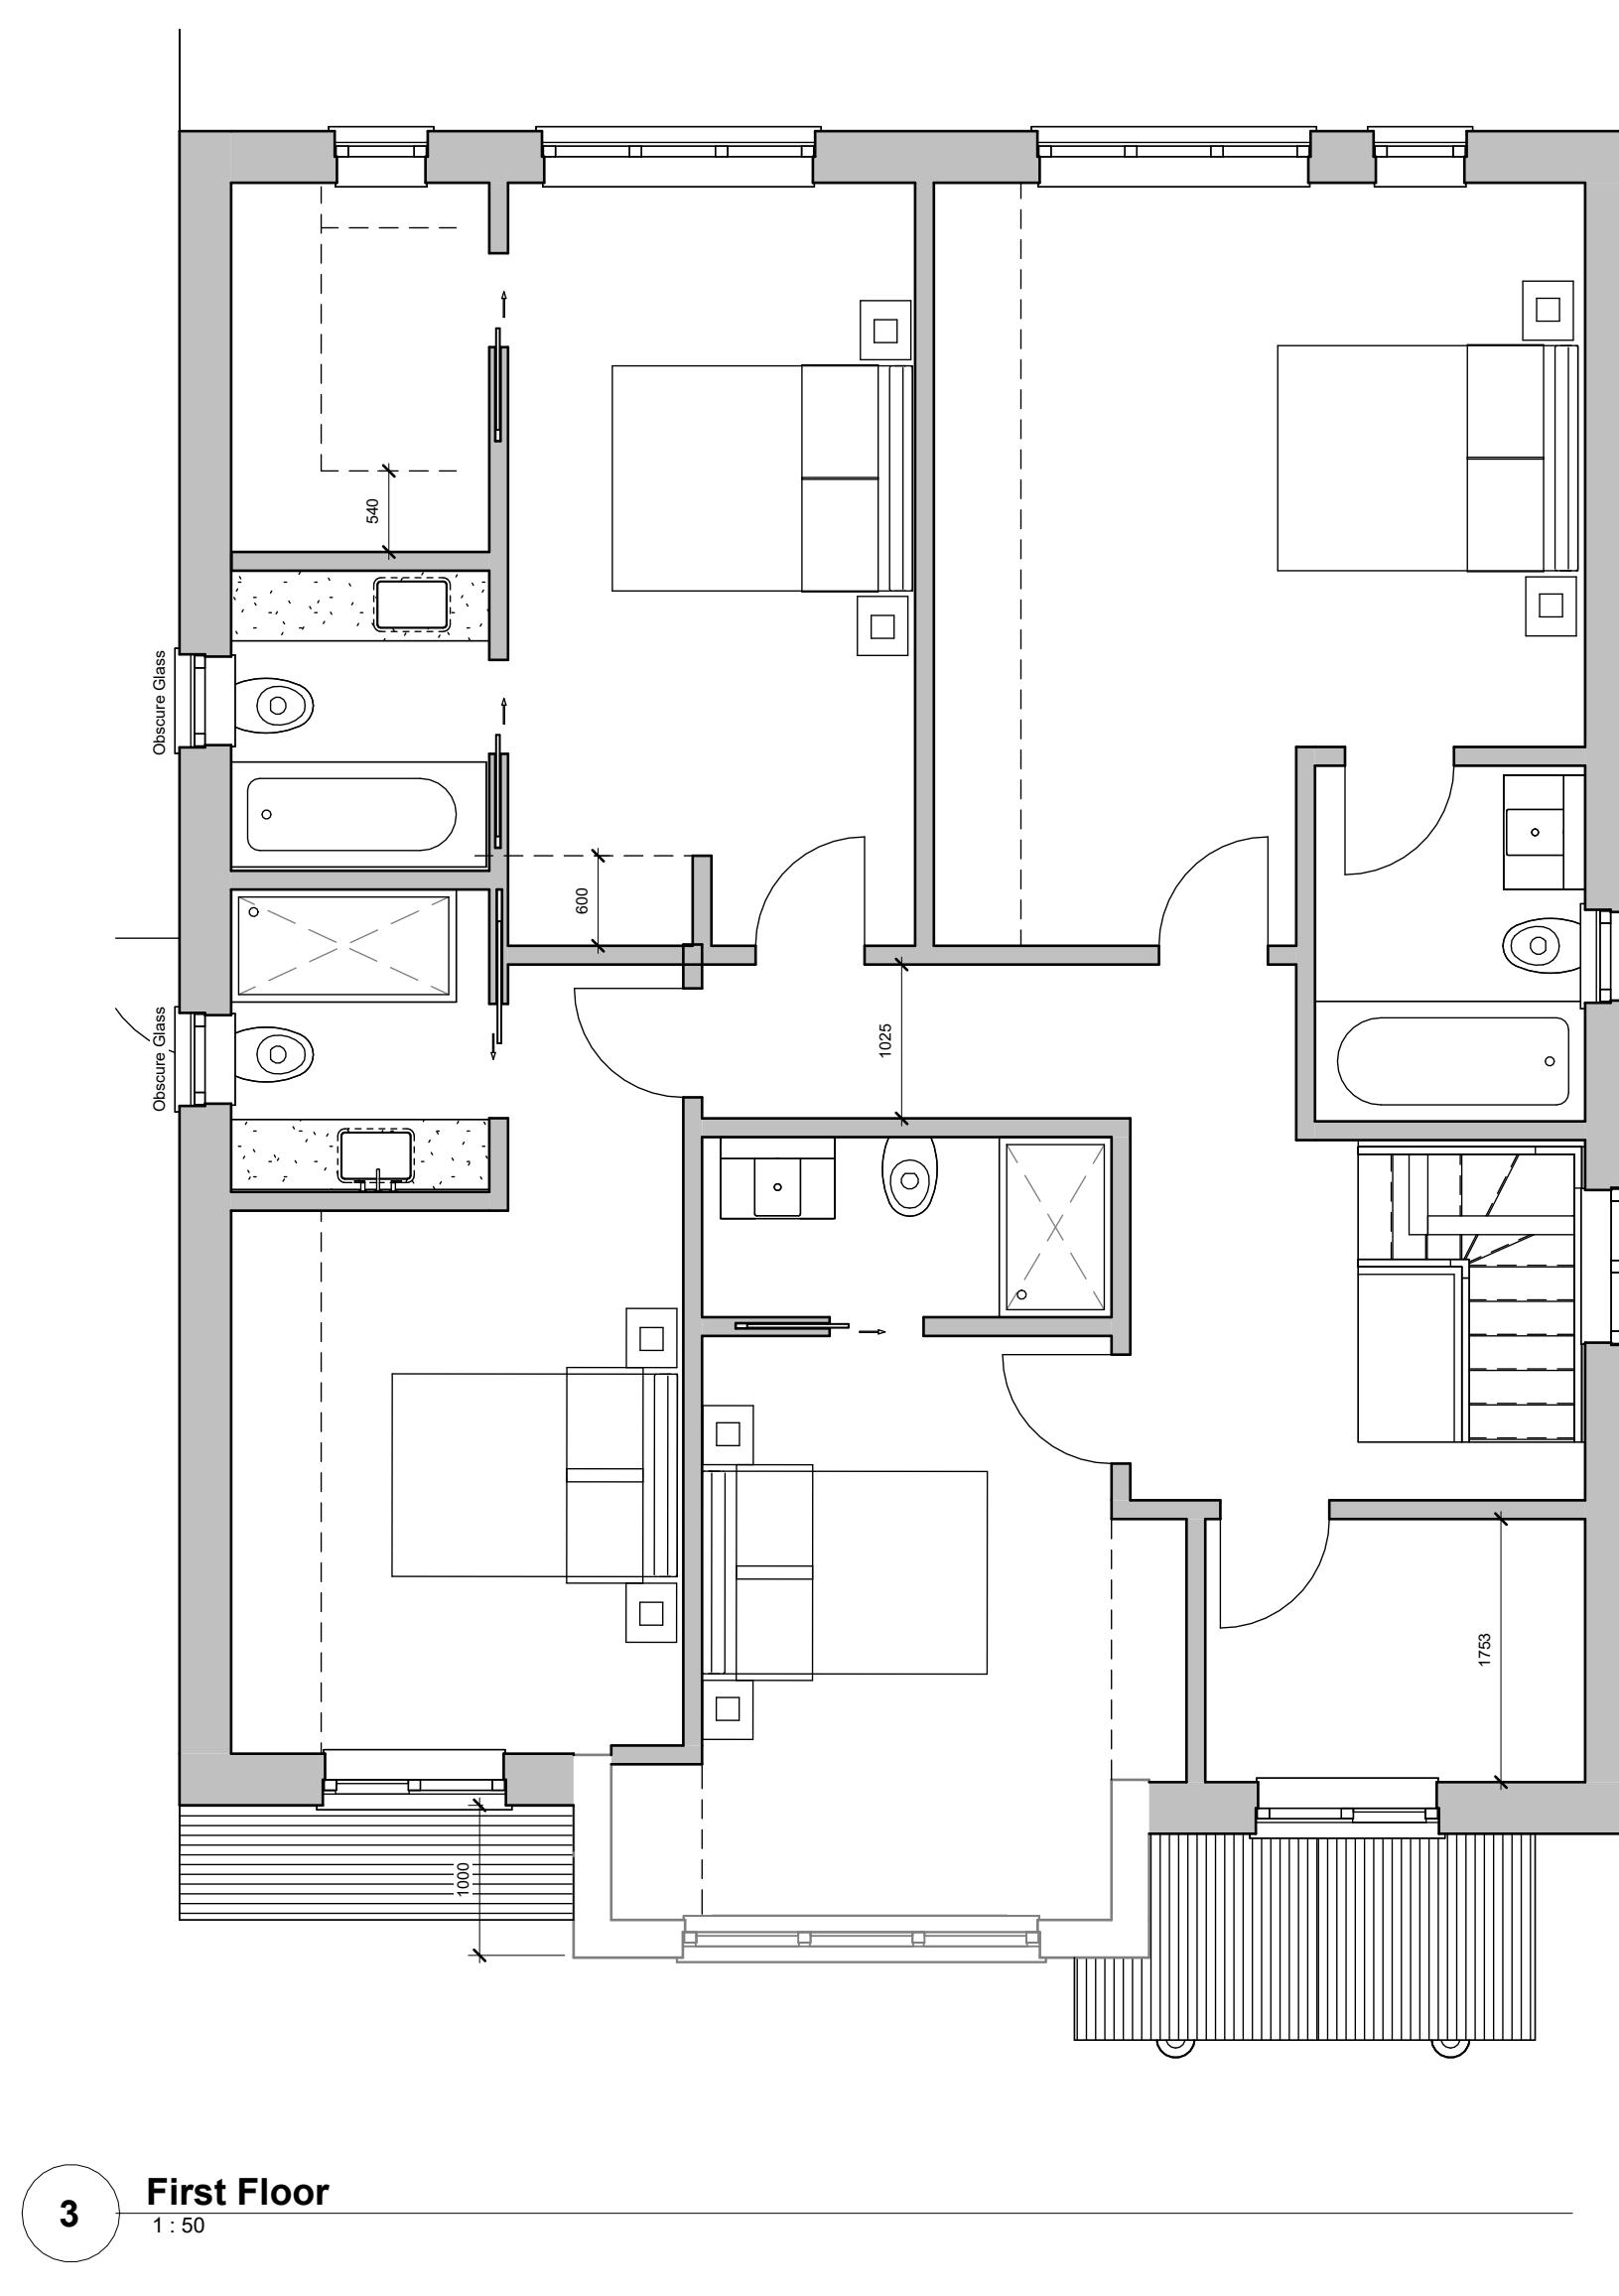

3 First Floor  
1:50

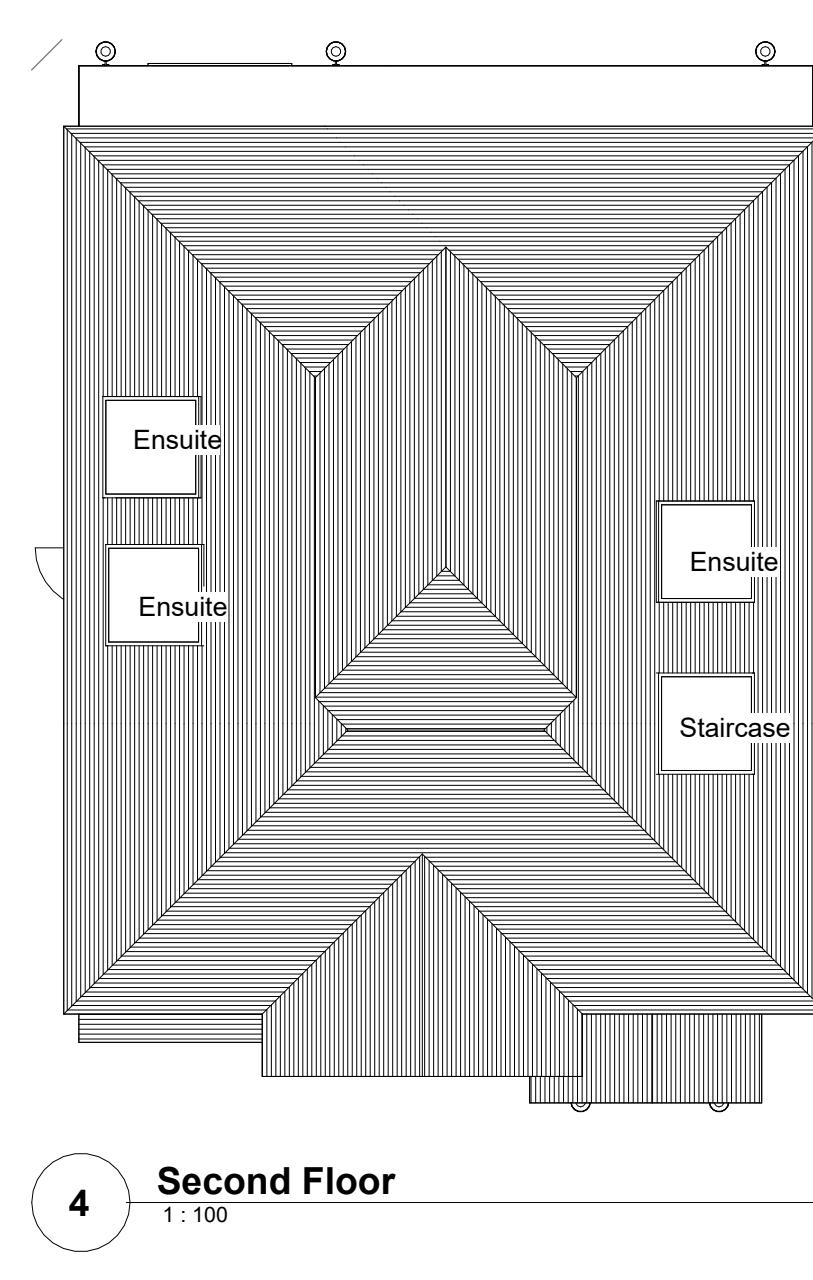

4 Second Floor  
1:100



5 Front Elevation  
1:100



6 Left Elevation  
1:100



7 Rear Elevation  
1:100



8 Right Elevation  
1:100



Design | Project Management | Build  
info@origincustomhomes.com  
www.origincustomhomes.com

Balram Puri
19 The Greenway, Ickenham, UB10 8LS
Proposed
25/09/2024 12:17:18 PM
A102
Scale (iso - A1)
1.50 0 2.5 5 m
1.100 0 5 10 m
1.200 0 10 20 m

General Notes  
The contractor must check all dimensions on site before commencing work and discrepancies must be immediately reported to the architect.  
All work must conform to current building regulations, BS Standards and NHBC standards. These drawings are to be used for the construction of the proposed building only.  
All dimensions are in millimetres unless stated otherwise. All materials are to be used and installed in strict accordance with the manufacturers' instructions and current building regulations.  
Copyright © Origin Custom Homes. All intellectual property remains ownership of Origin Custom Homes. All rights reserved. This document is a confidential document being issued by Origin Custom Homes.