

1 Site Plan
1 : 200



Front Elevation




6 **Left Elevation**
1:100




7 **Rear Elevation** 1:100




8 Right Elevation 1 : 100

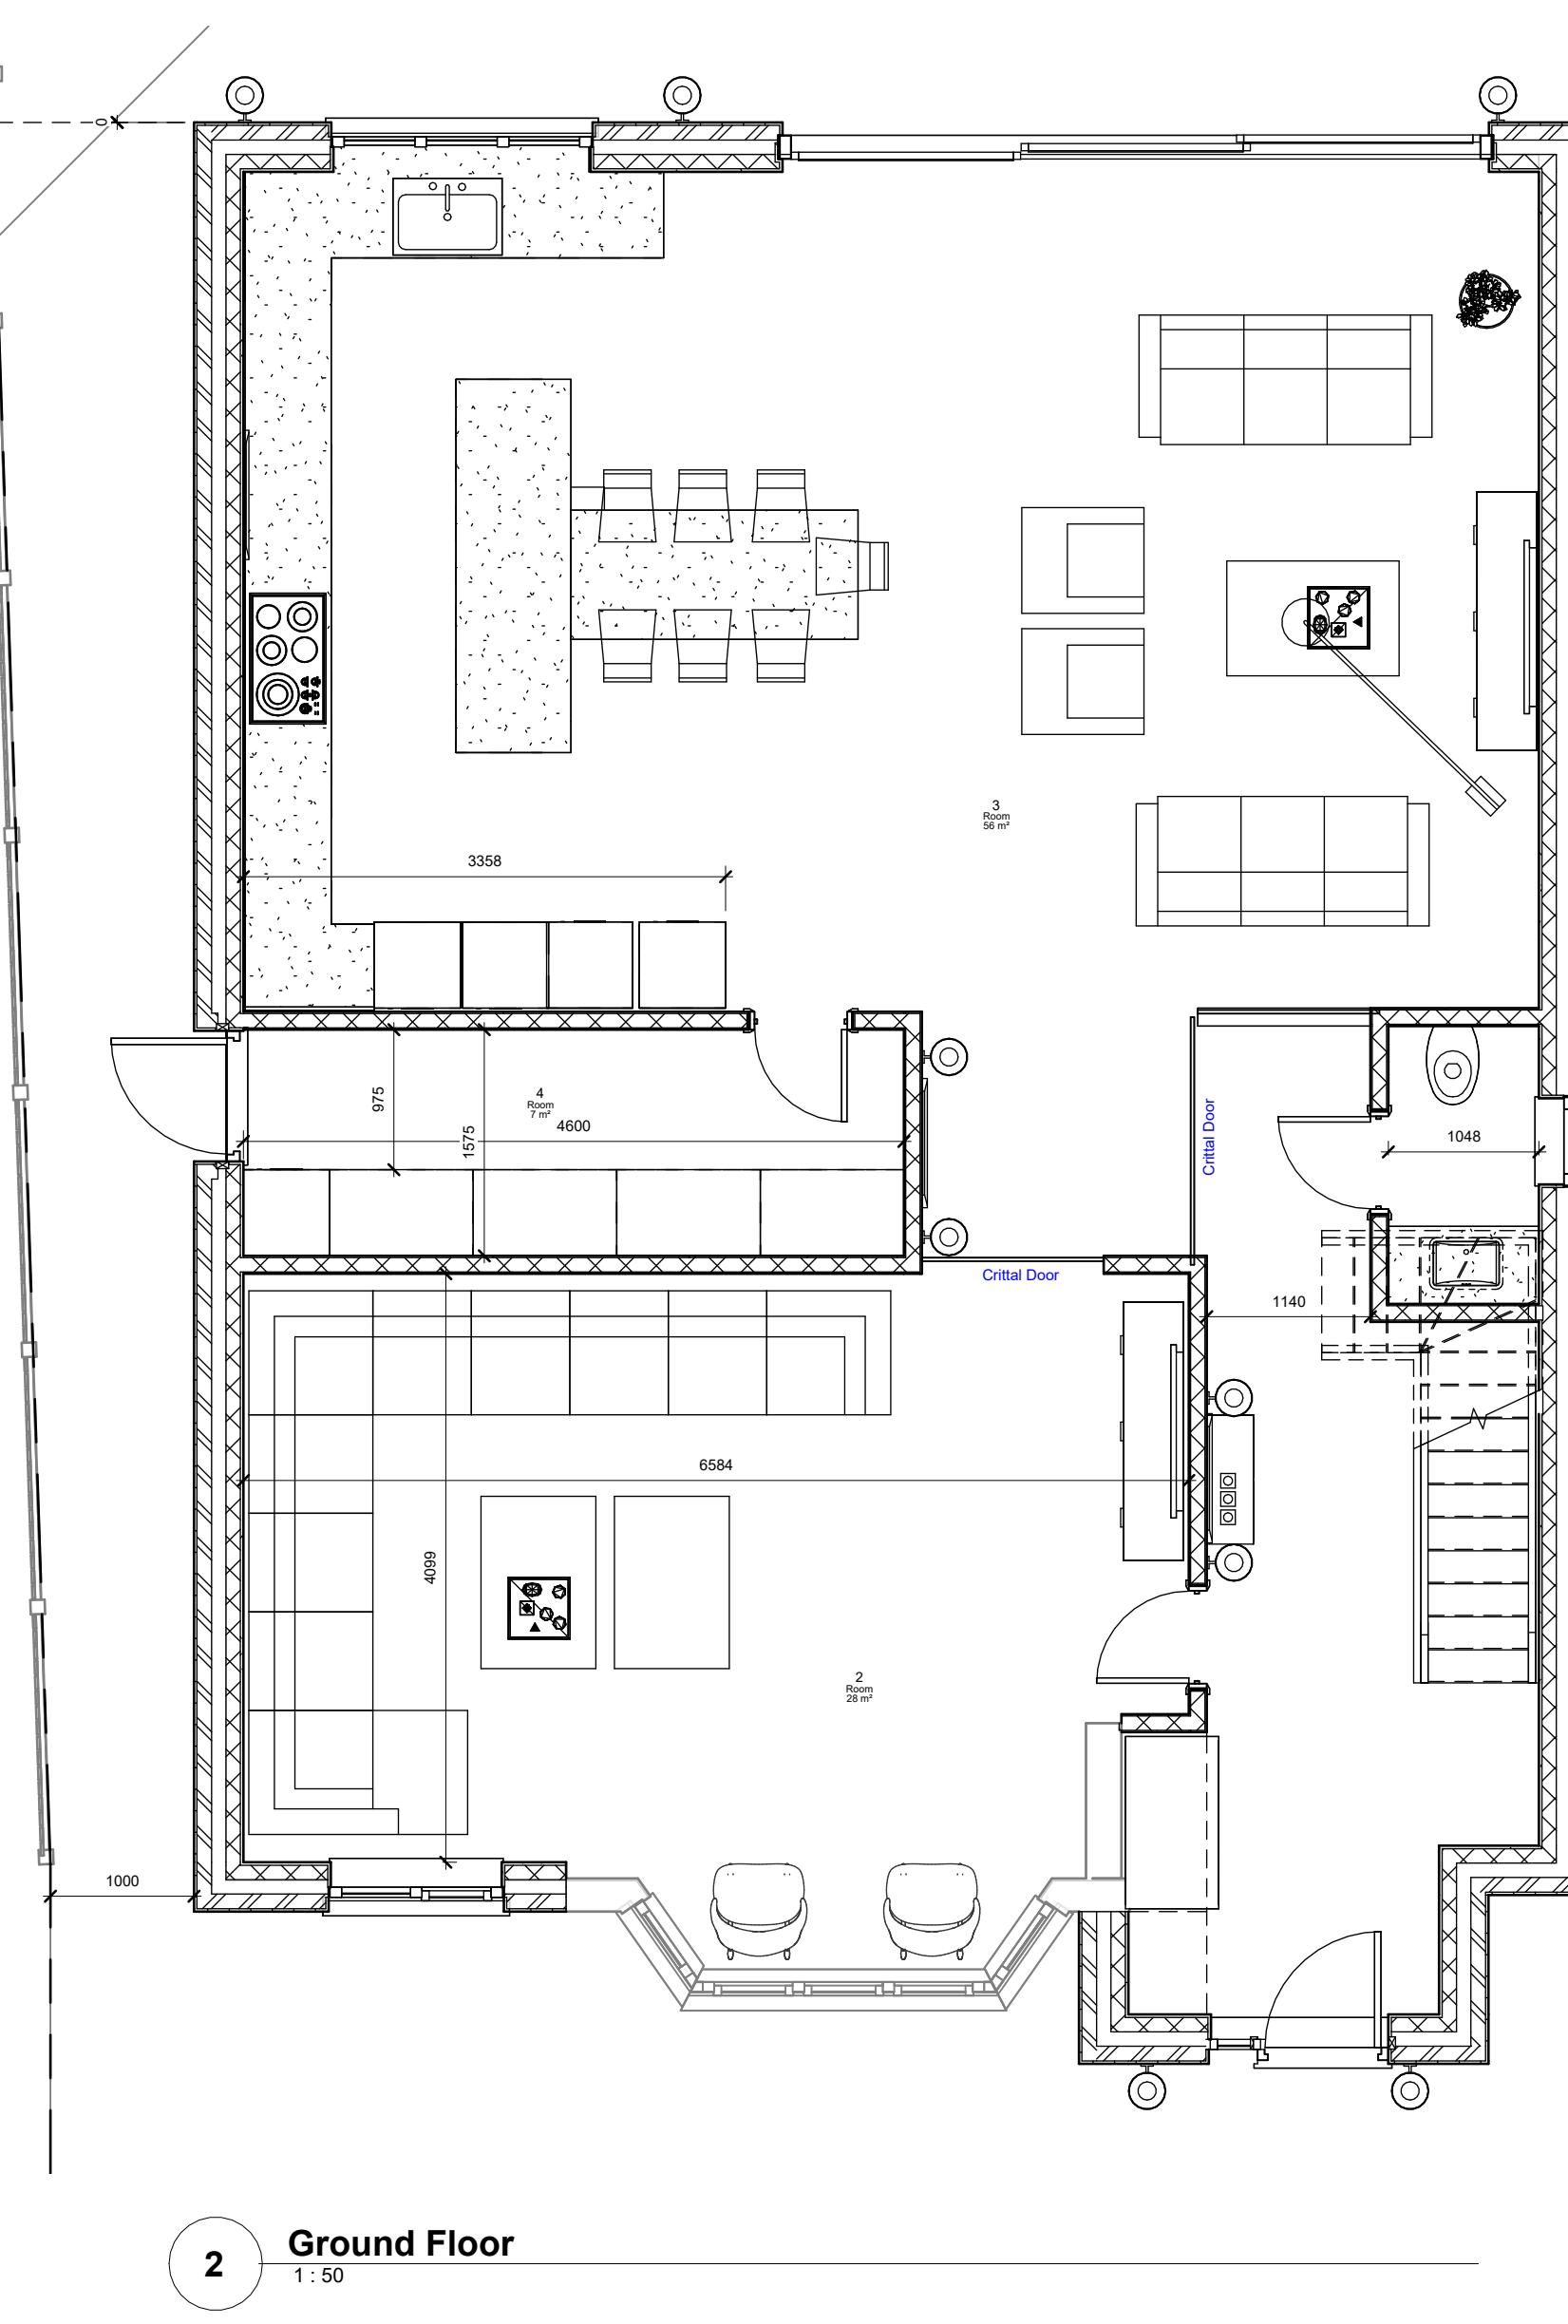

2 **Ground Floor**
1 : 50

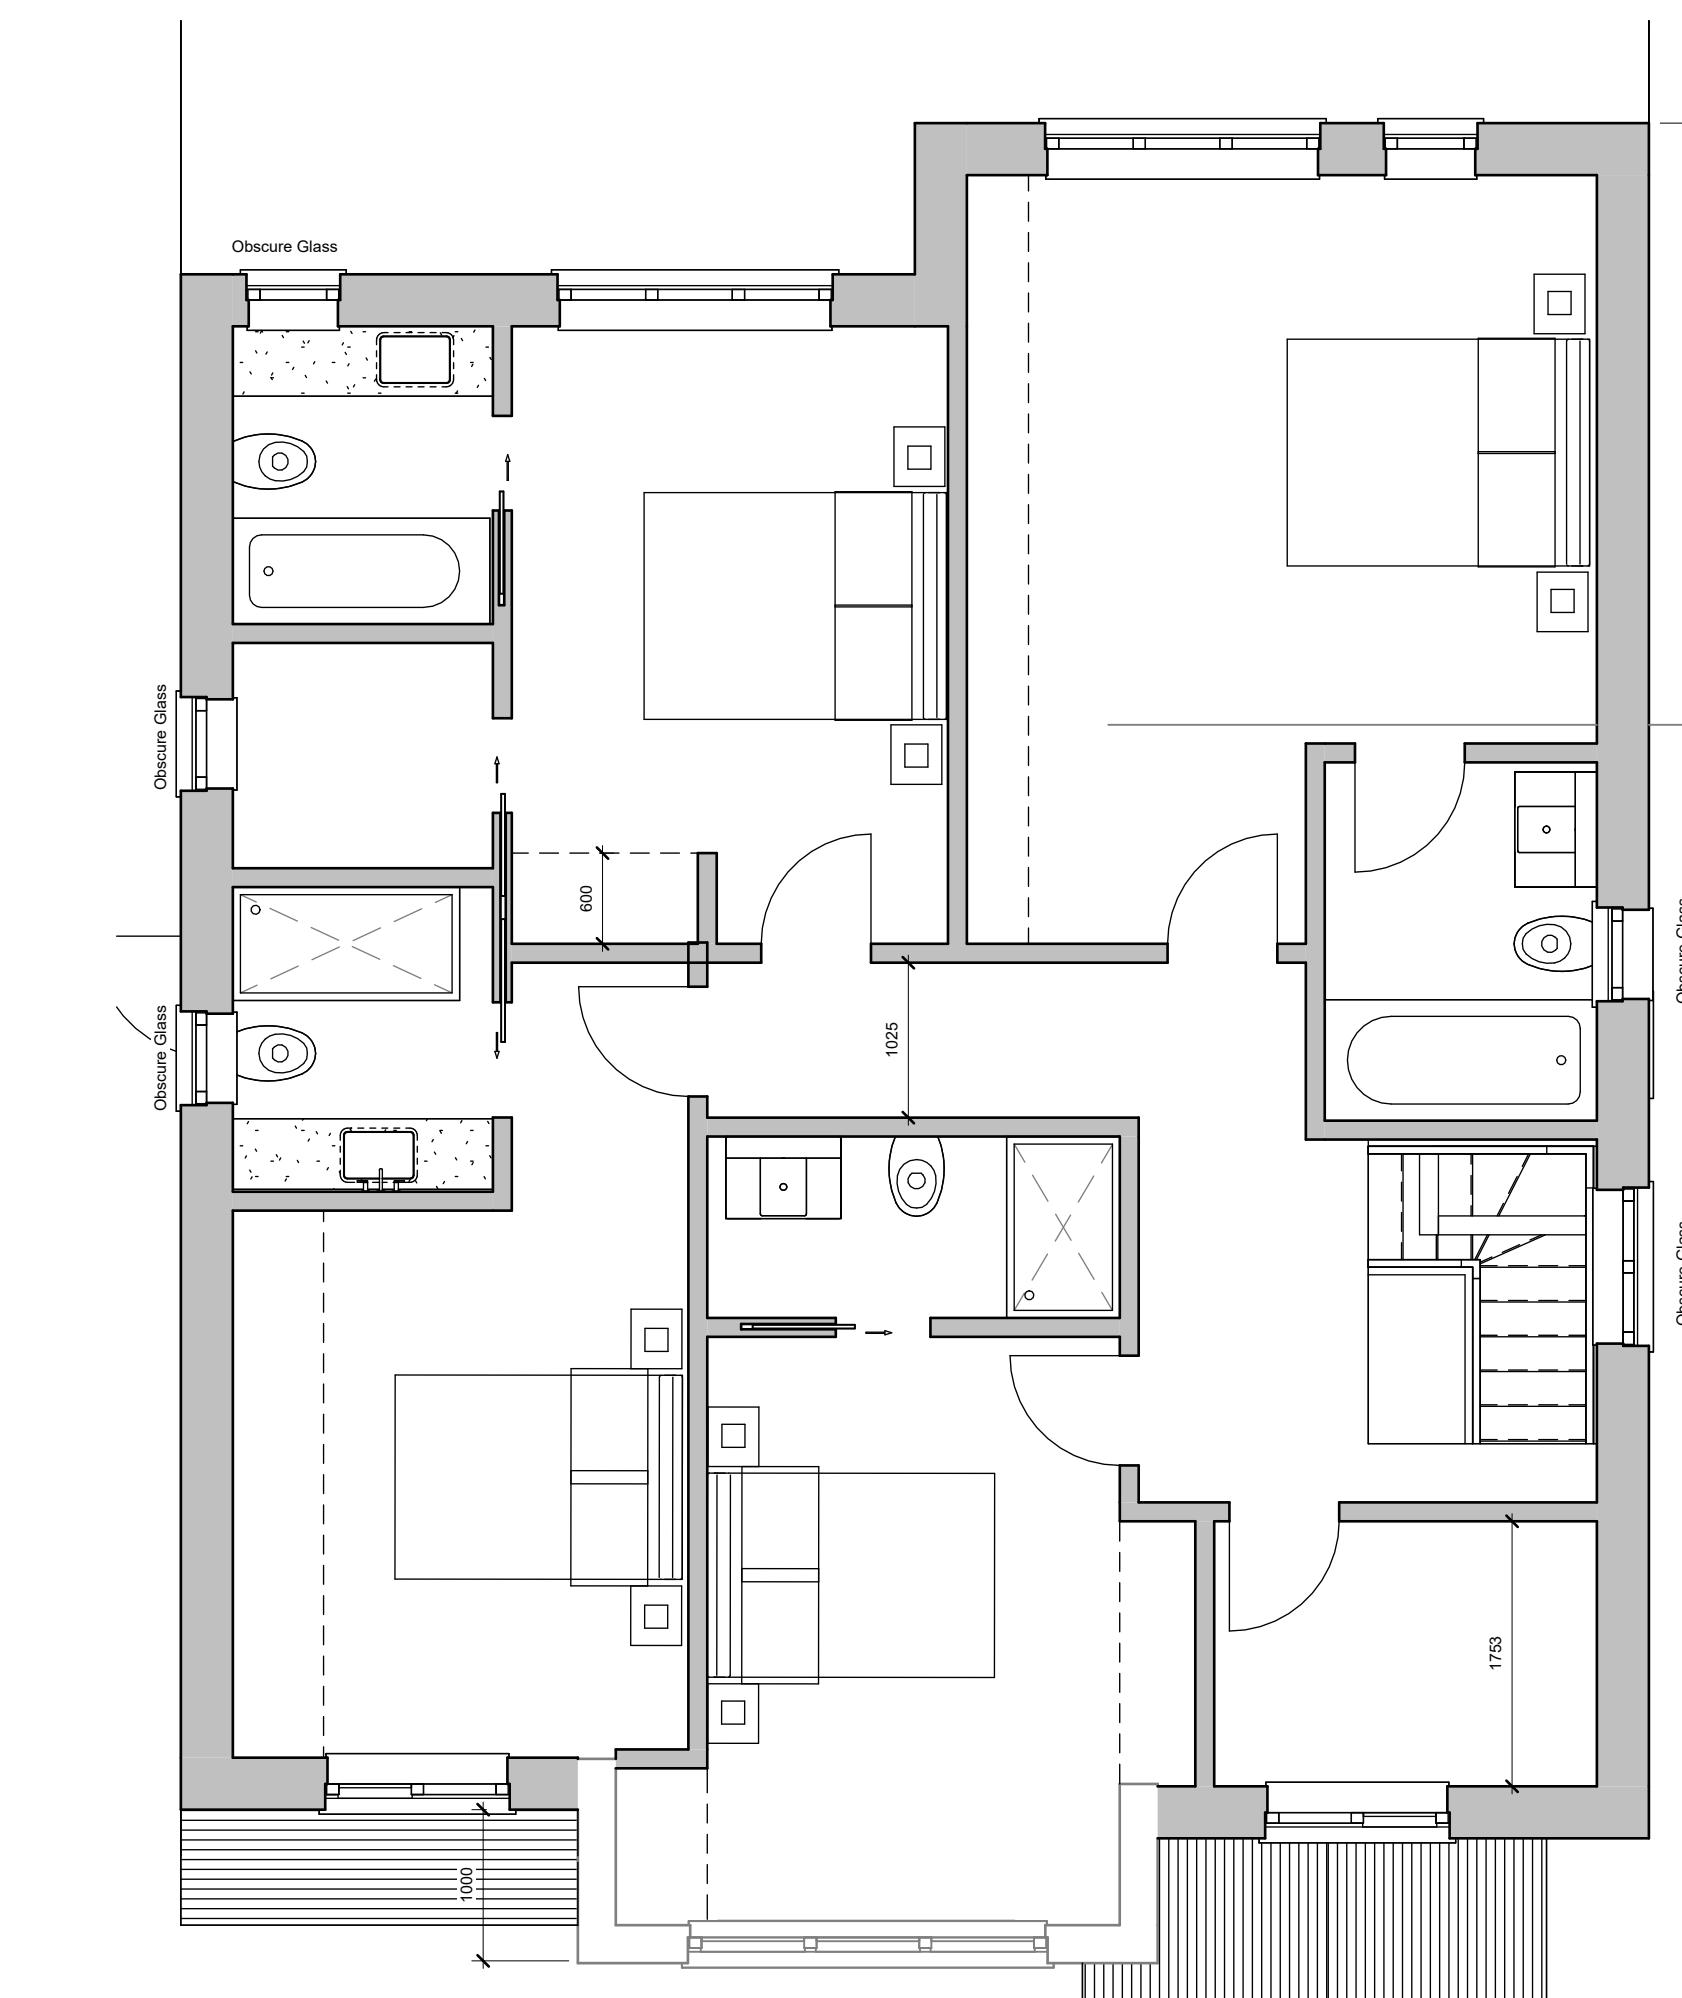

First Floor
3
1 : 50

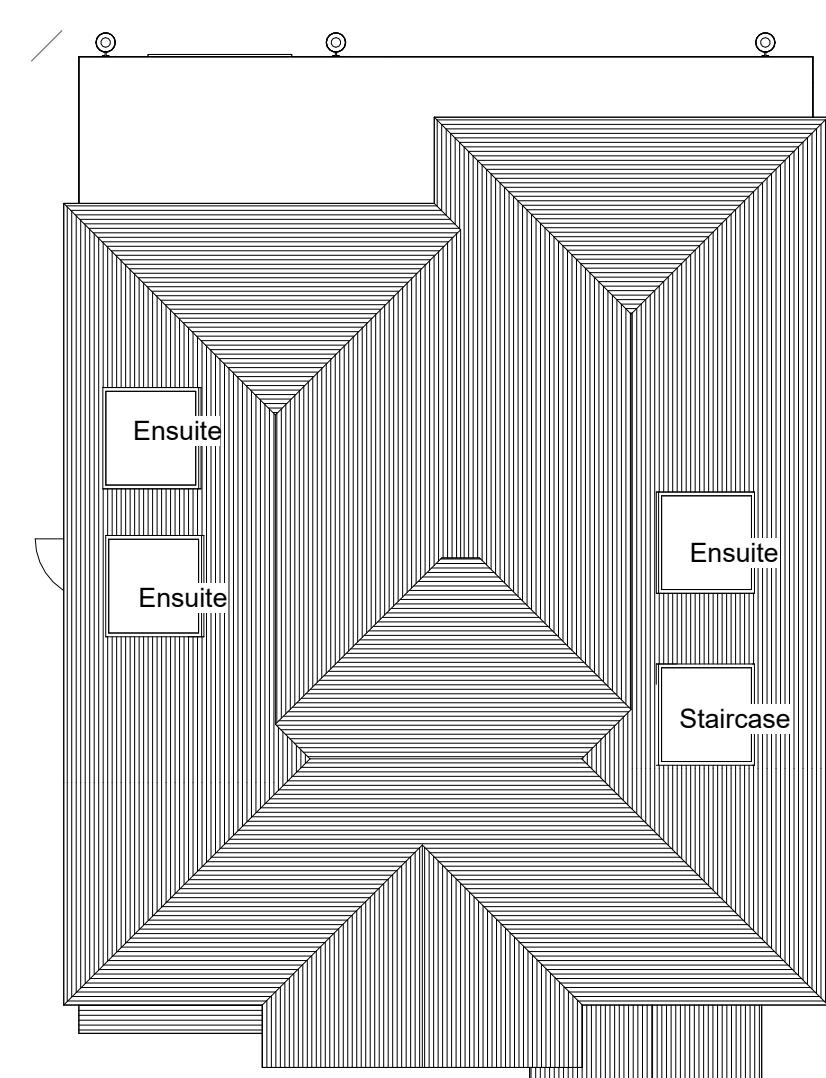

4 Second Floor
1:100



Design | Project Management | Build
info@origincustomhomes.com

Balram Puri
19 The Greenway, Ickenham, UB10 8LS

Proposed

22/10/2024 05:41:30 PM A102

Scale (iso - A1)

0 5 m
0 10 m
0 20 m