

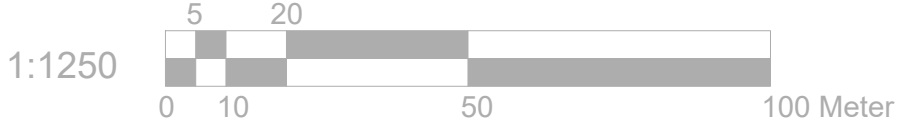



Location Plan
Scale: 1:1250

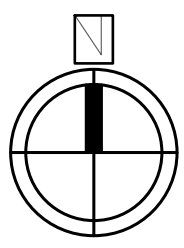

Block Plan
Scale: 1:500

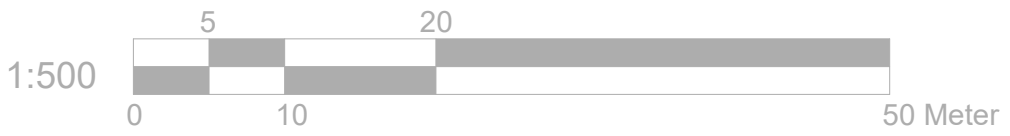

	Project:	Title:	Scale: 1:1250/500@A3
	8 Abbott's Close Uxbridge UB8 3RY	Location Plan Block Plan	Date: 14.05.2026
			Drawing No.: LBA 5006H - 03/LB
			Revision
info@lbarchigroup.co.uk		Mob: 07710410150	