


Location Plan


Scale: 1:1250

1:1250

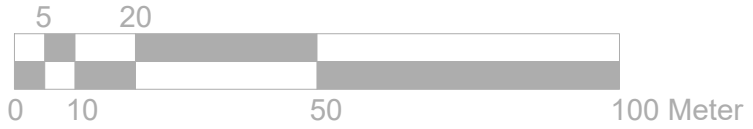

Original Footprint of Dwelling - 49.93m²
 Footprint of Proposed Outbuilding - 29.83m²
 Original Rear Garden Area - 186.70m²
 Proposed Garden Area Retained (following Outbuilding) - 156.87m²


Garden Area Retained in % = 84.022%

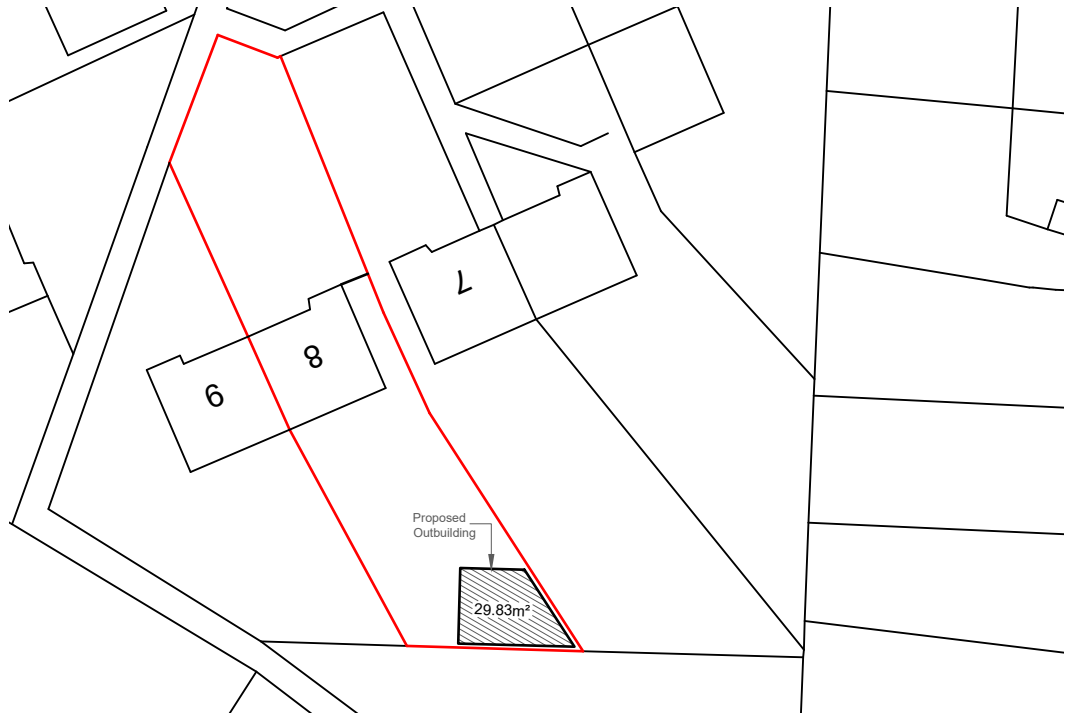


Block Plan

Scale: 1:500

1:500

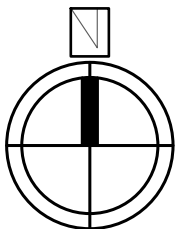

| | | | |
|---|---|---------------------------------|----------------------------------|
|  | Project: | Title: | Scale: 1:1250/500@A3 |
| | 8 Abbott's Close Uxbridge UB8 3RY | Location Plan Block Plan | Date: 12.05.2026 |
| | | | Drawing No.: LBA 5006 - 05/LB |
| | | | Revision |
| | | | |
| info@lbarchigroup.co.uk | | Mob: 07710410150 | |