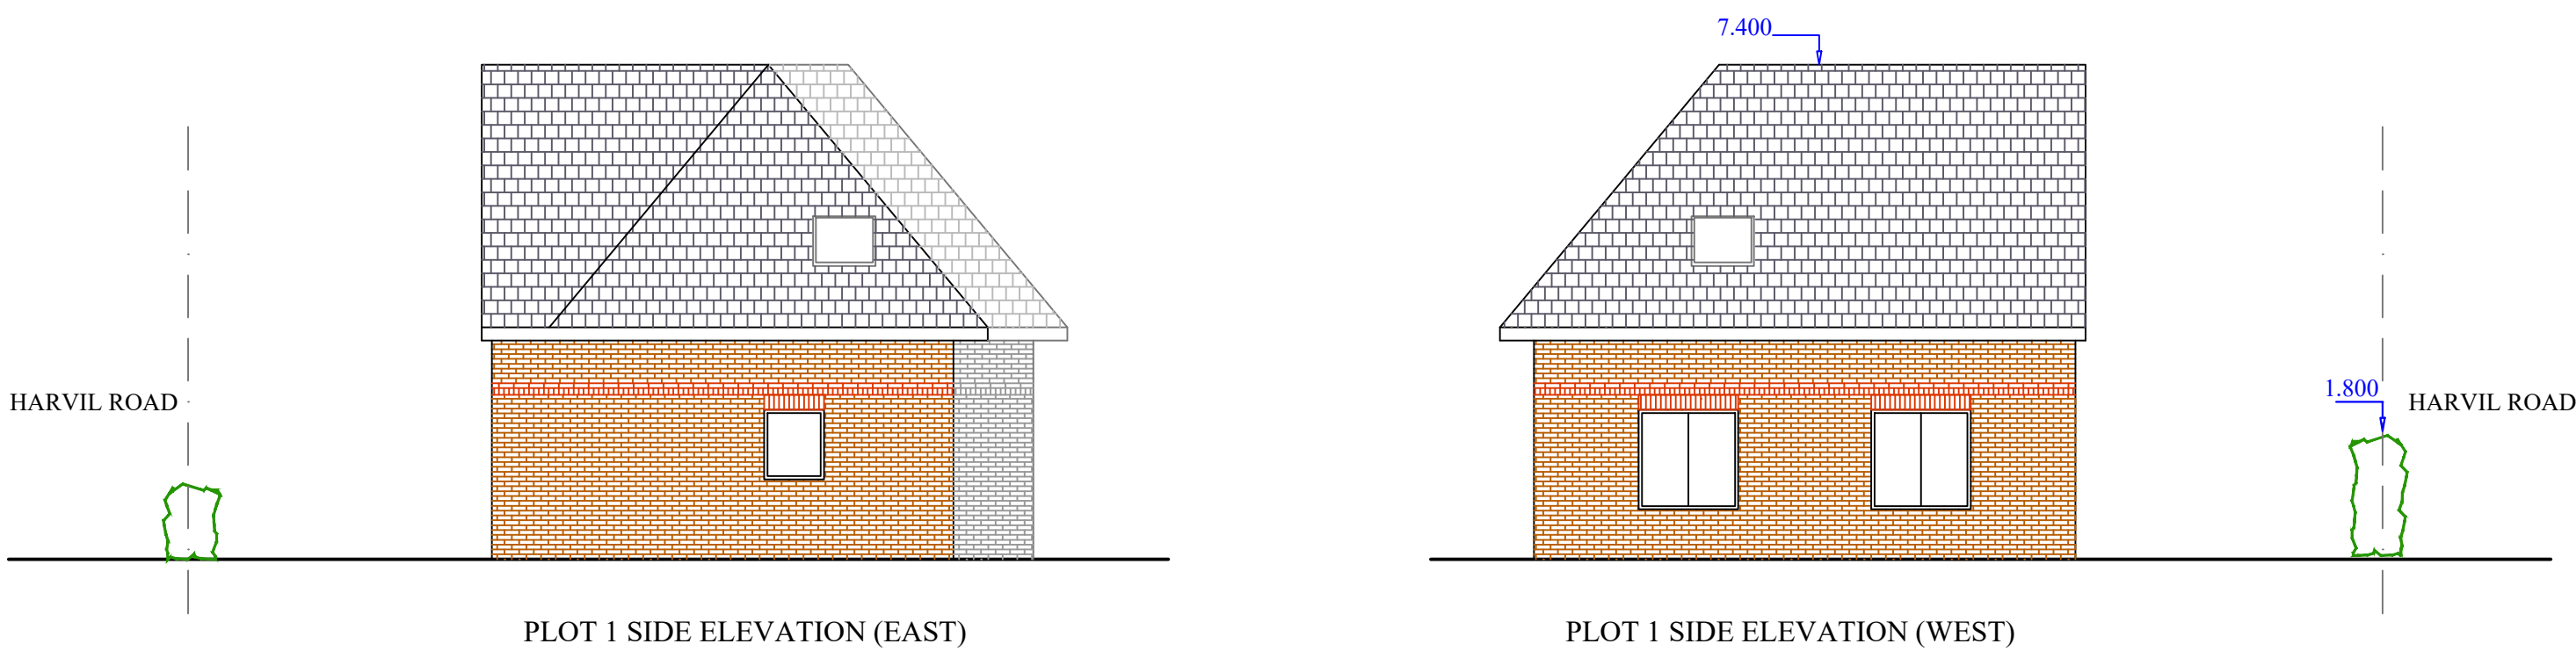
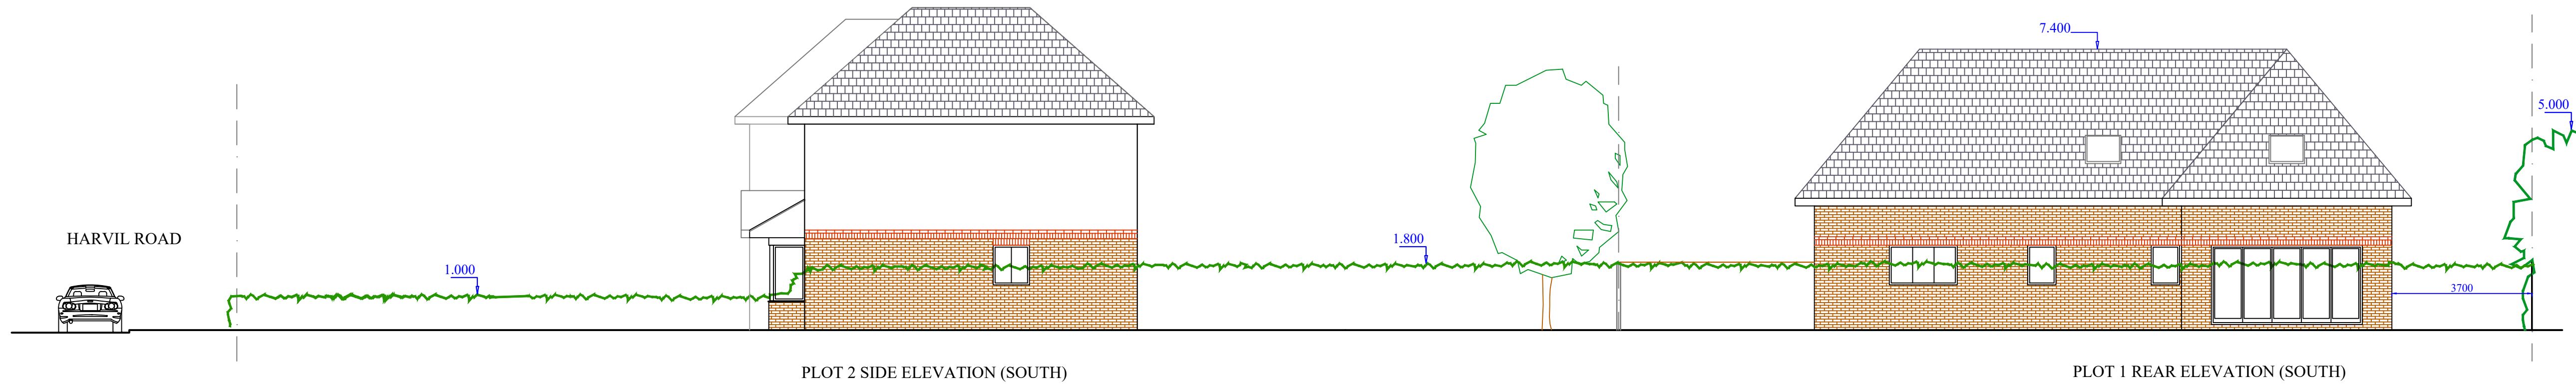
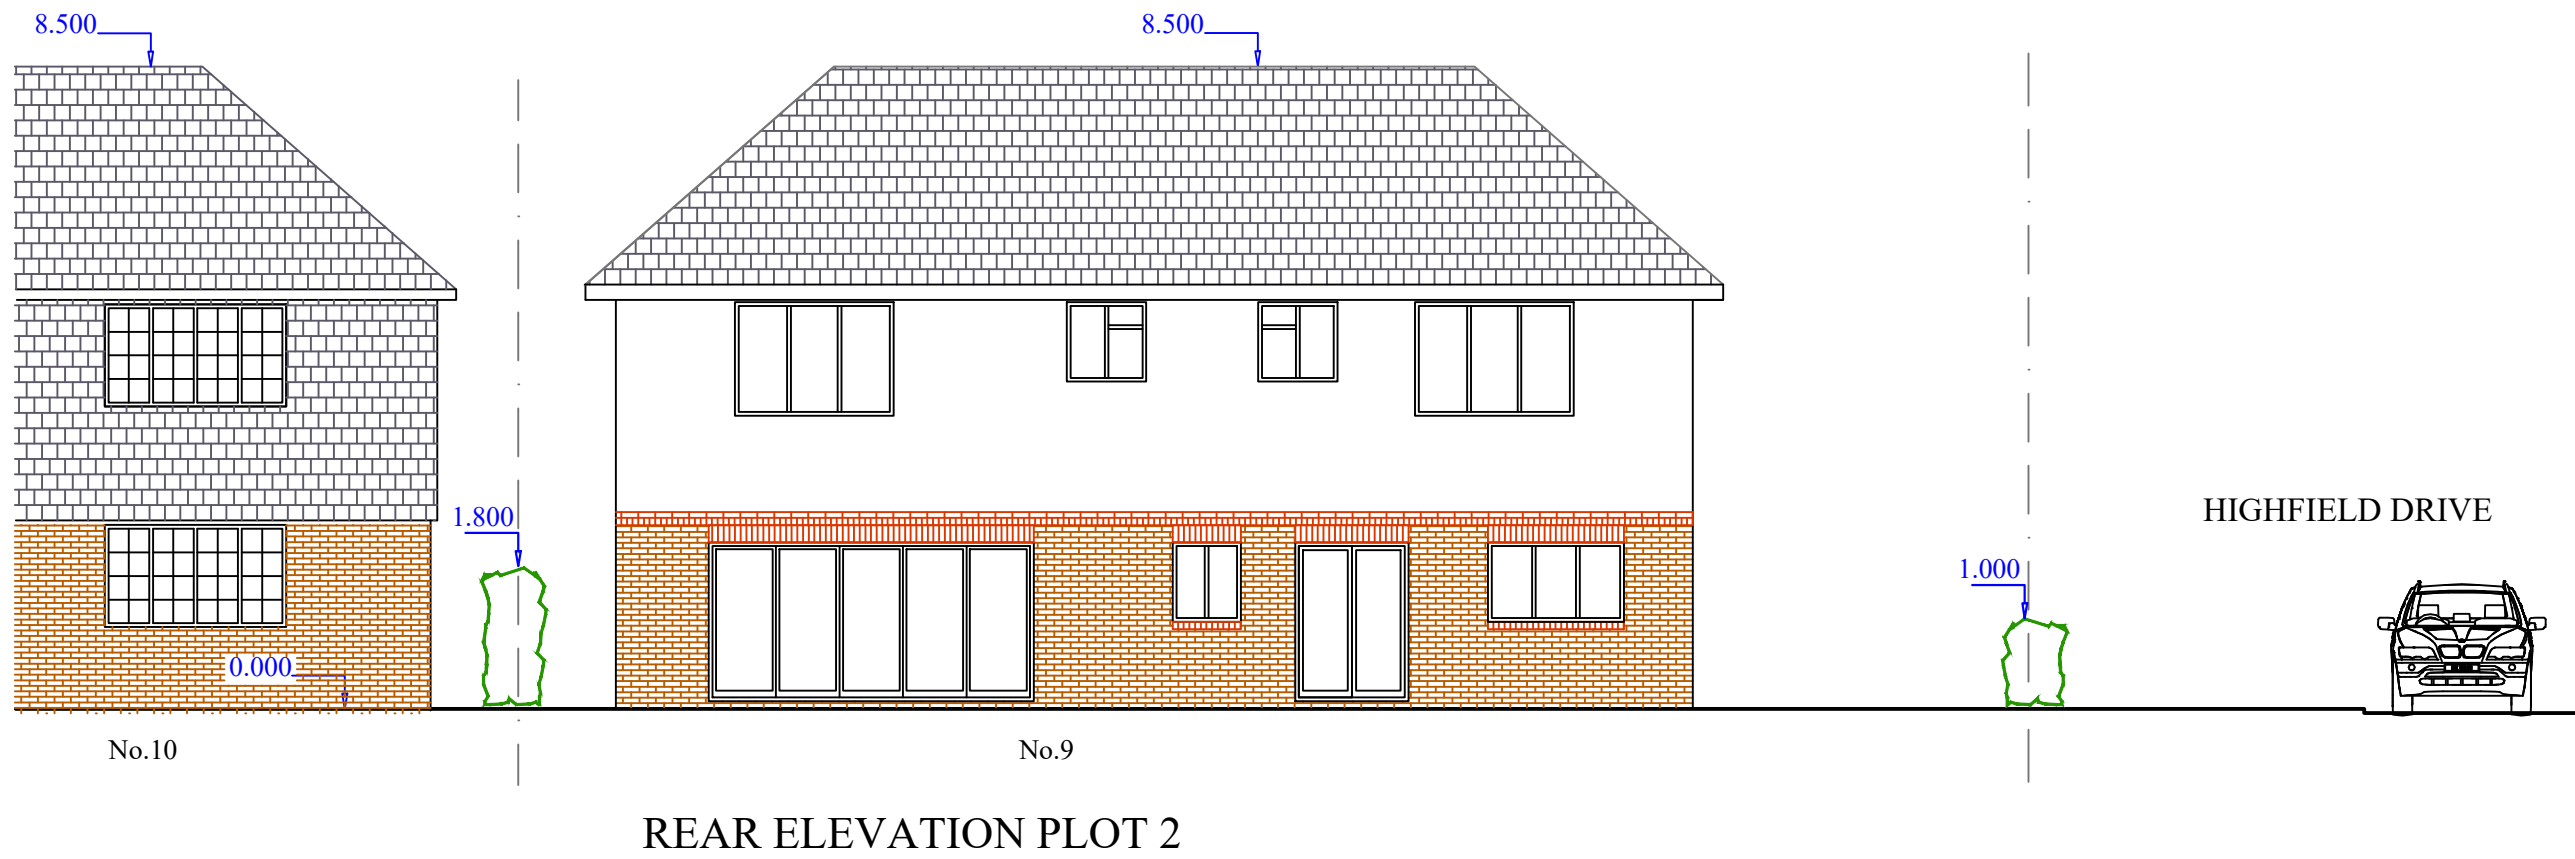
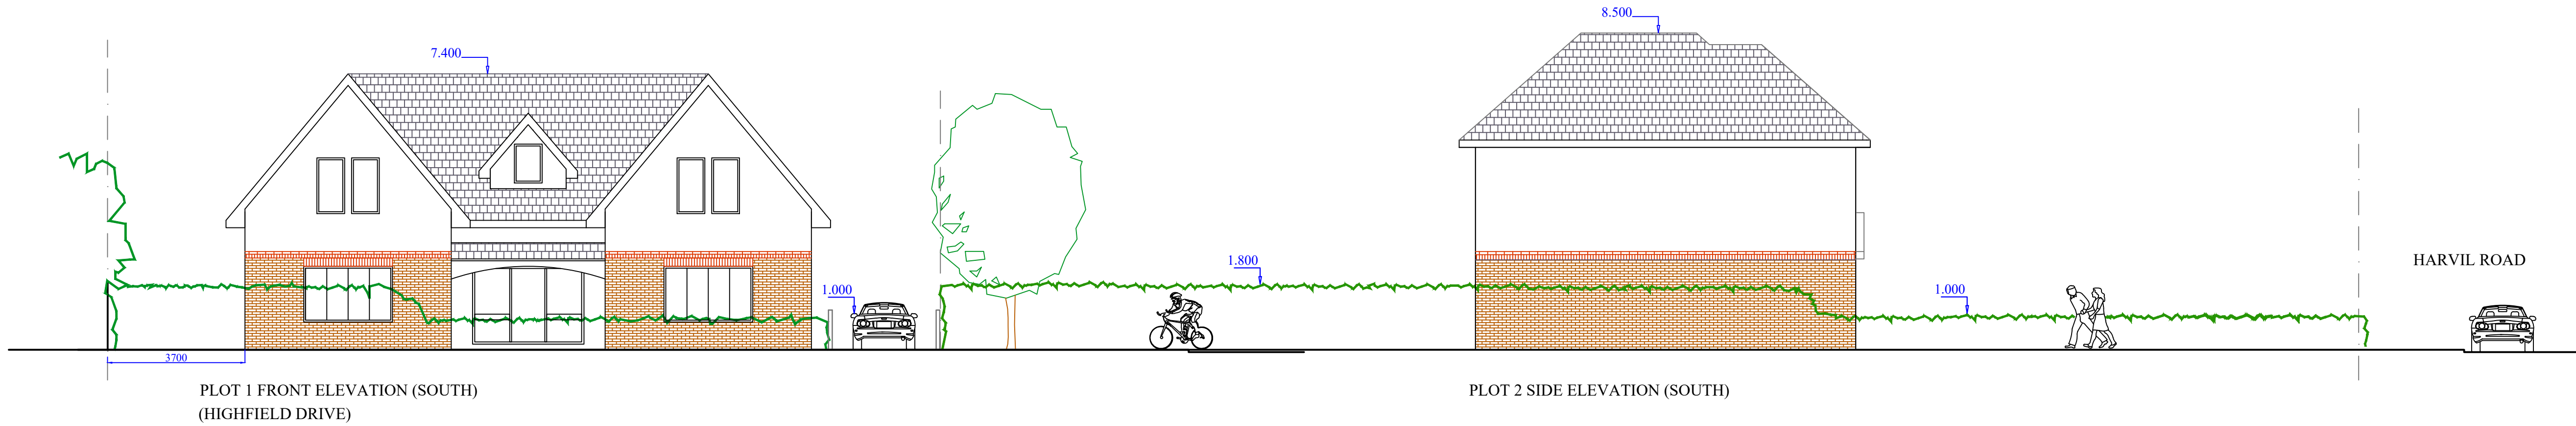


ARCHPLAN DESIGNS LTD ARCHITECTS Old Mill House, Solesbridge Lane Rickmansworth, Herts WD3 5SX. TEL. 07765 890634	THIS DRAWING IS NOT TO BE REPRODUCED IN ANY PART OR FORM WITHOUT WRITTEN PERMISSION FROM APD Ltd. ALL COPYRIGHT RESERVED		PROJECT: 9 HARVIL ROAD, ICKENHAM		B A	19.06.23 13.04.23	Plot 1 building position amended. Plot 2 elevations amended.
			TITLE: PROPOSED ELEVATIONS				
			SCALE: 1:100 (A1)				
	THIS DRAWING IS FOR PLANNING CONSULTATIONS ONLY Scale drawings for Planning purposes only.		DATE: April 2023				
			PLAN No: 202104 / PL / 502				