

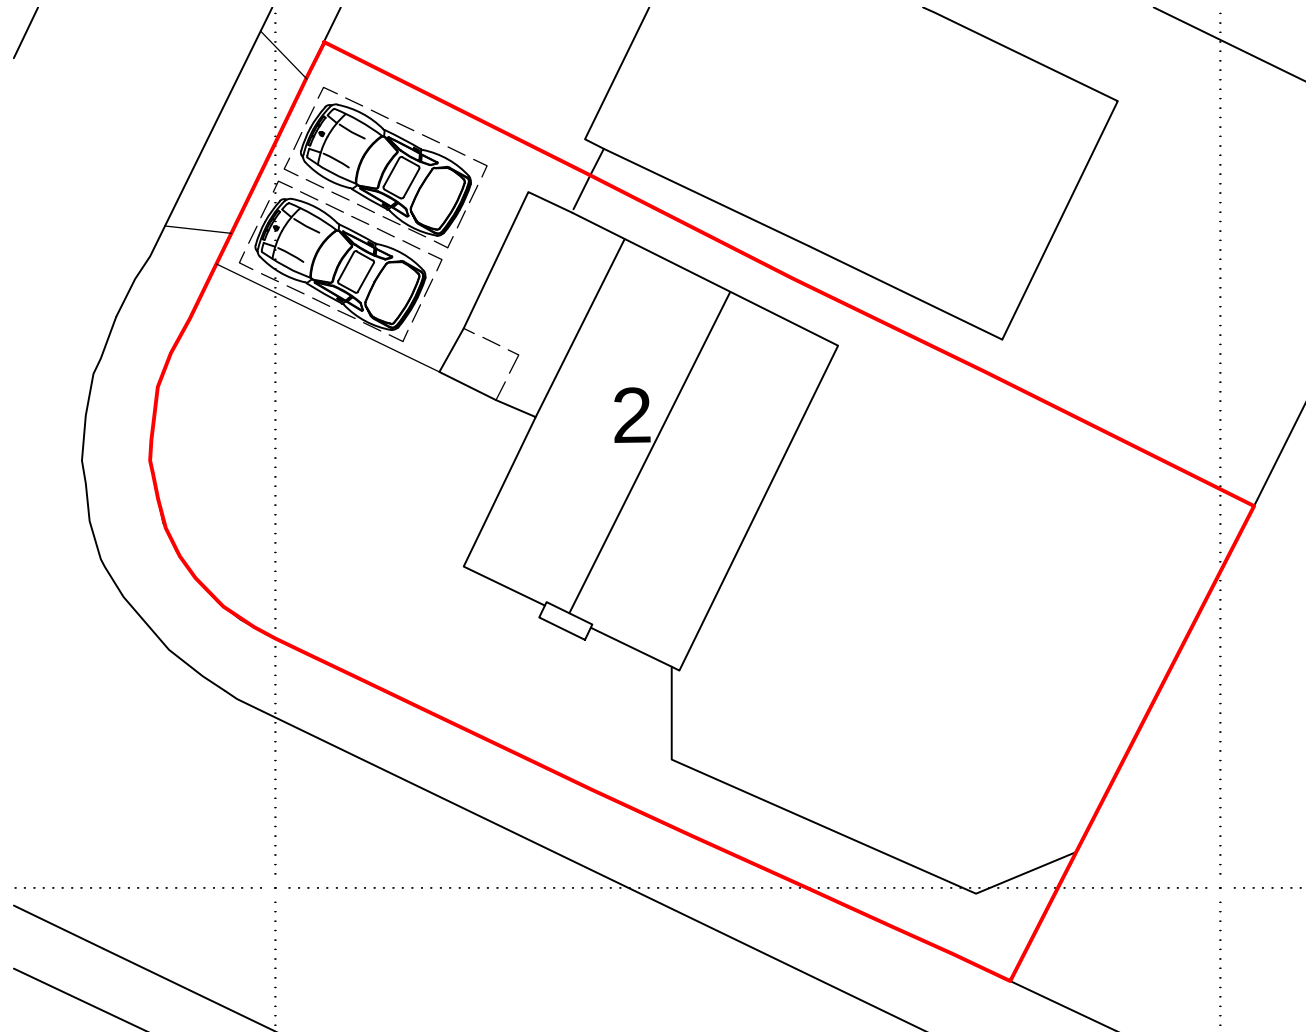
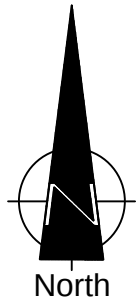


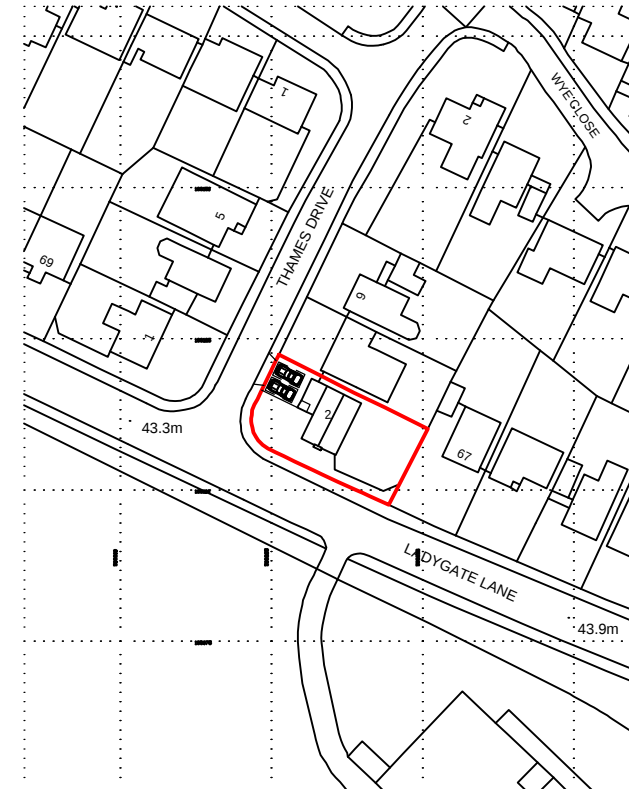

SITE BLOCK PLAN
(SCALE 1:200)

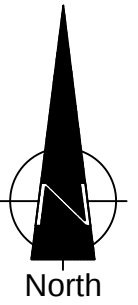

Ordnance Survey, (c) Crown Copyright 2021. All rights reserved. Licence number 100022432

SITE LOCATION PLAN
(SCALE 1:1250)

Rev.	Description	Drawn	Date

PROJECT
2 Thames Drive,
Ruislip,
MIDDX,
HA4 7AY

TITLE
**SITE LOCATION PLAN AND
BLOCK PLAN**

MW Design & Consulting Limited
Consulting Structural Engineer & Building Design Consultant
Second Floor, Denmark House, 143 High Street, Chalfont St Peter, SL9 9QL
T 01753 888587 M 07528 462170 E enquiries@mwdesignconsult.co.uk

Scale A3 NOTED	Date DEC 2021
Drg No. 120128-06	Rev. MFV