
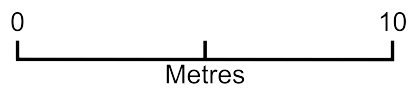


15 St Giles Block

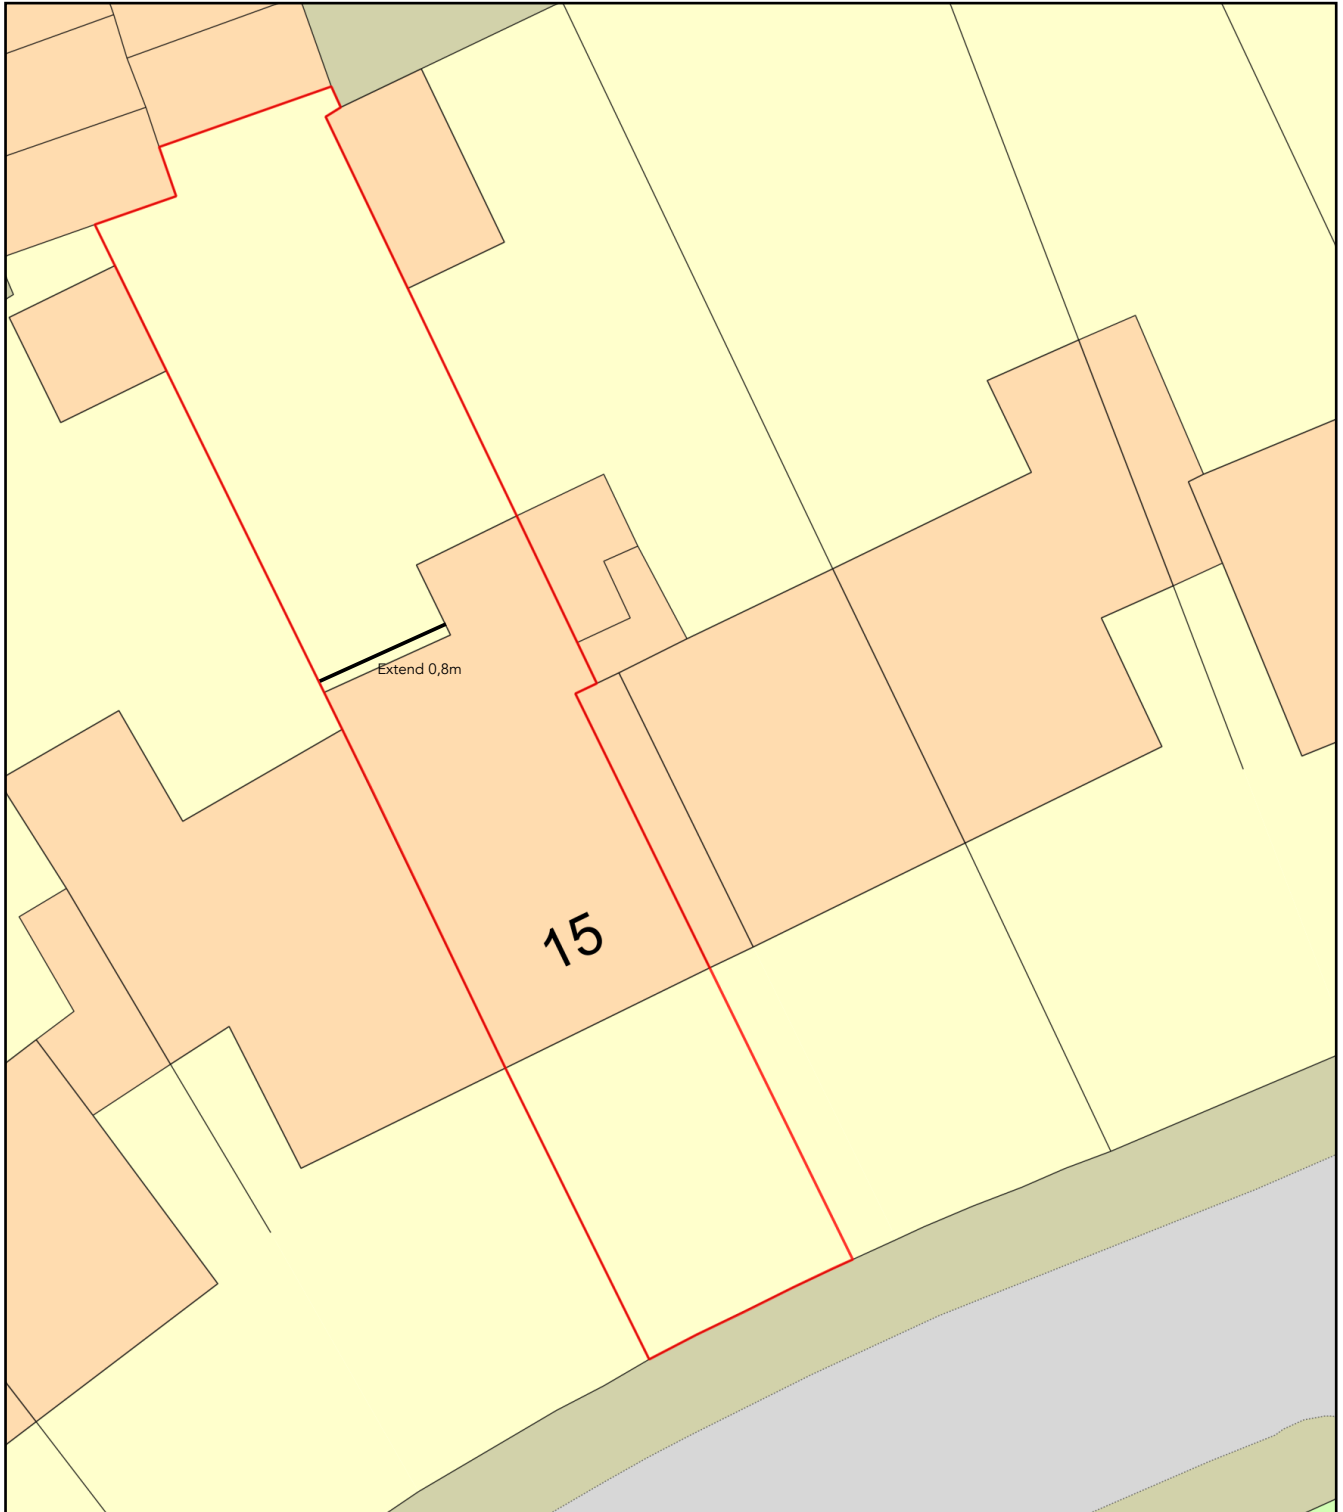

Plan Produced for: Mike

Date Produced: 04 May 2023

Plan Reference Number: TQRQM23124050354295

Scale: 1:200 @ A4