



Location Plan
Scale 1:1250

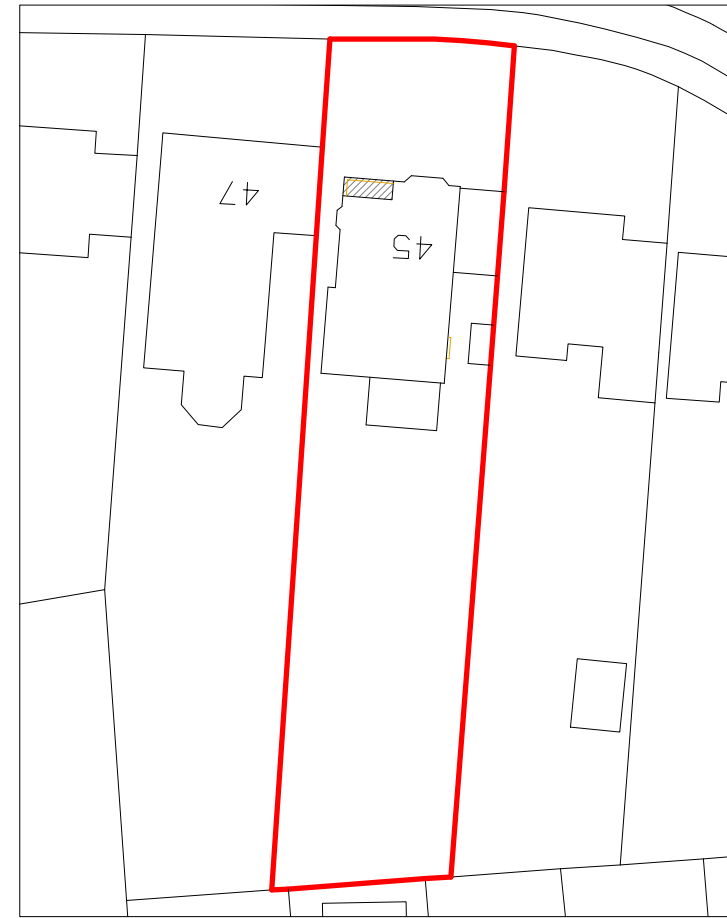

Block Plan
Scale 1:500

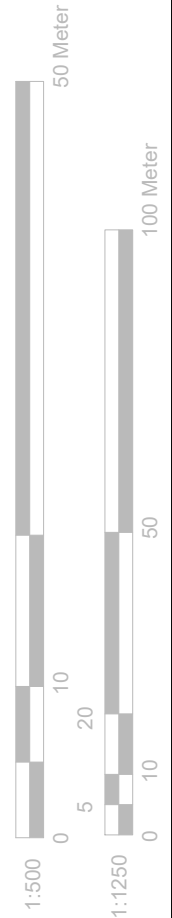

GENERAL NOTES:

1. ALL DIMENSIONS ARE IN MILLIMETER.
2. VERIFY ALL DIMENSIONS AND CONDITIONS BEFORE BUILDING OR STARTING CONSTRUCTION. NOTIFY THE DESIGNER IMMEDIATELY OF ANY DISCREPANCY OR VARIATION.
3. ALL WORK TO COMPLY WITH CURRENT BUILDING REGULATIONS AND CODES OF PRACTICE

Title:

Location & Block Plans



Site Address

45 Greenacres
Avenue
Ickenham
Uxbridge
UB10 8HH

Scale: 1:1250/500@A4

Date: 22/11/2022

Drawing No.:
2022/154 -07HH

Drawn By:
FP

Revision Date:

| | |
|--|--|
| | |
| | |
| | |

e.mail -
faluckpatel@yahoo.com
(M) +44 (0) 7871 466 254

Faluck Patel