
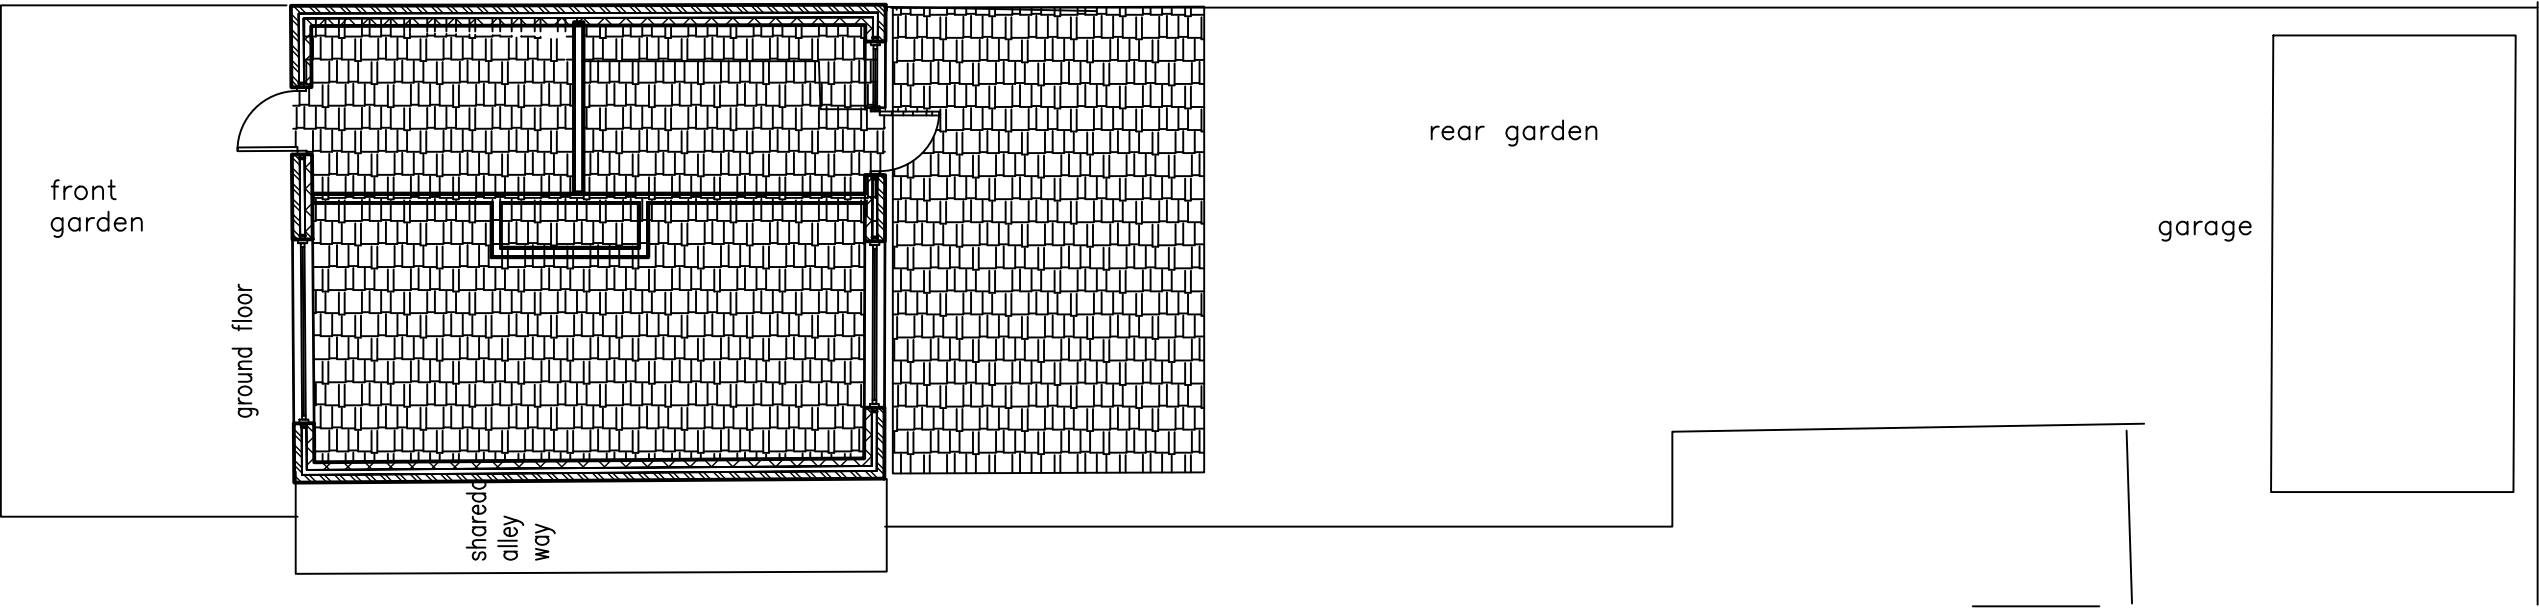


block plan

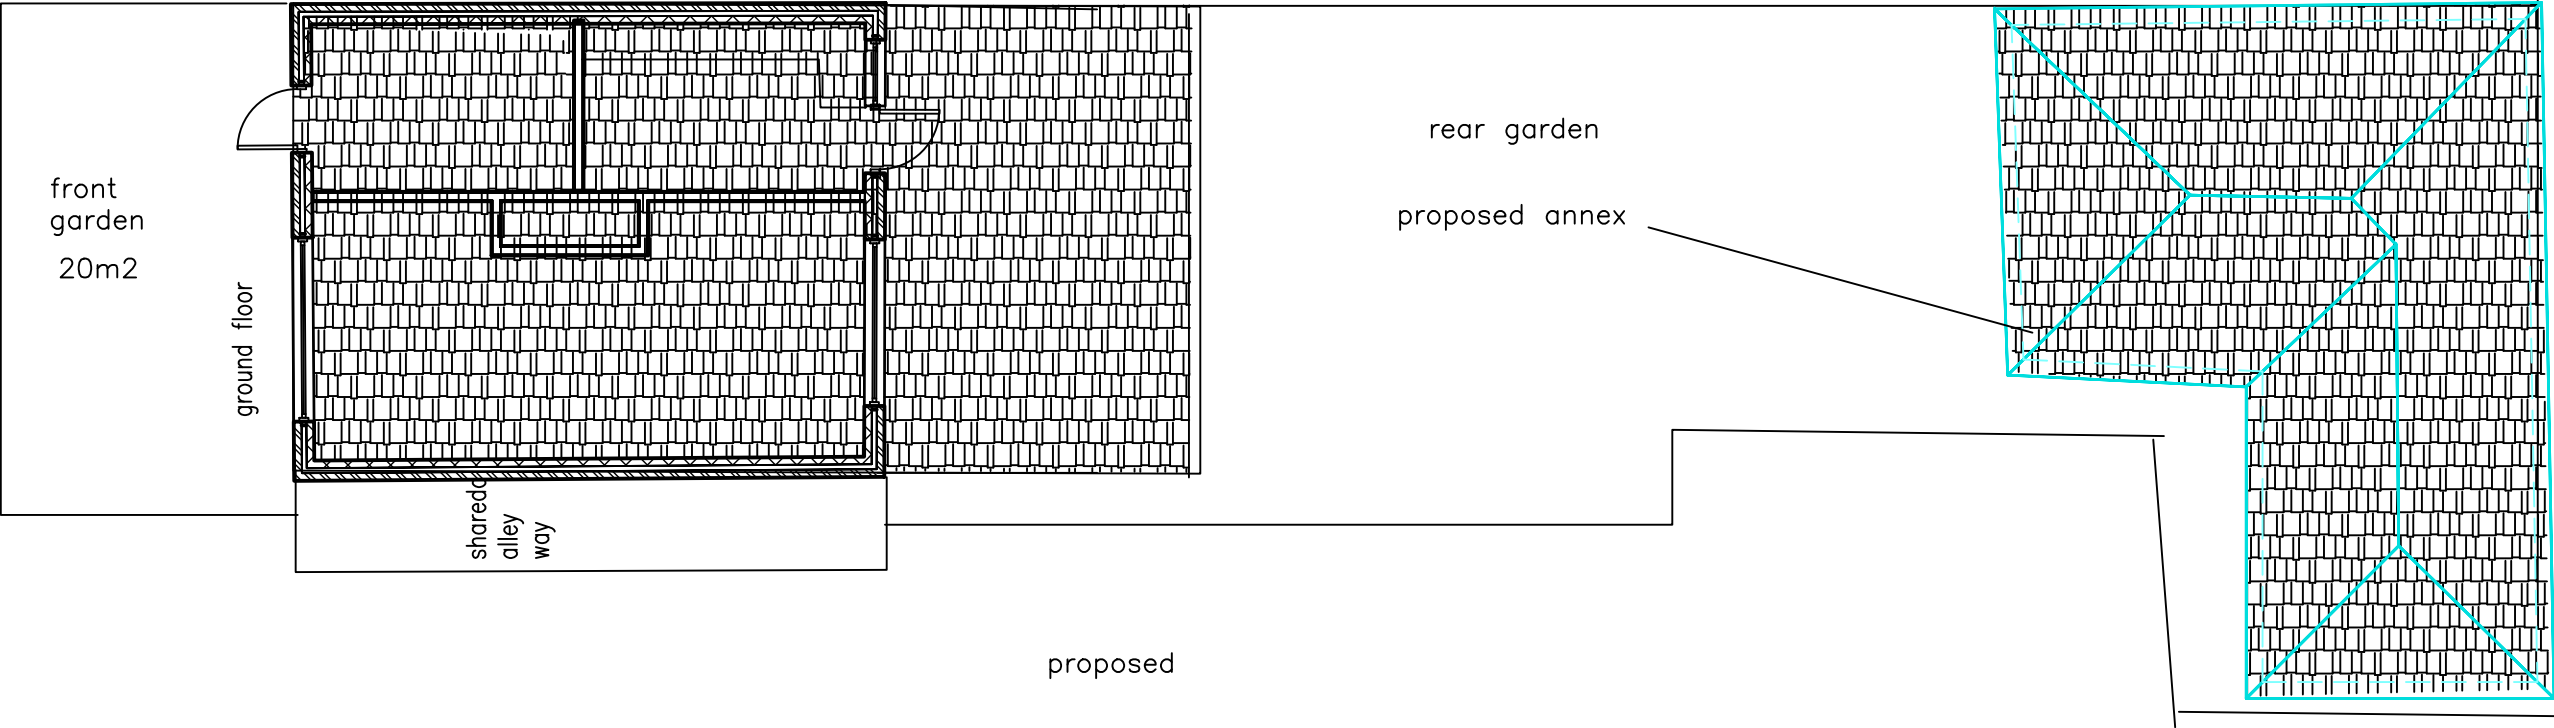

EXISTING

COPYRIGHT: The contents of this drawing may not be reproduced in whole or in part without express written consent of Power it Up LTD.	IMPORTANT NOTES: PARTY WALL etc. Act 1996: Written notice must be given to adjoining owners prior to start of work on site, 2 month's notice for works to party wall or party structure, one month's notice for other neighbouring pieces of land and excavating near neighbouring buildings. Notices to be served when working on existing party walls, new building on the boundary line dimension to be verified on site do not scale from drawing area is indication of location	<table><thead><tr><th>Revision</th><th>Date</th><th>Amendment</th></tr></thead><tbody><tr><td> </td><td> </td><td> </td></tr><tr><td> </td><td> </td><td> </td></tr><tr><td> </td><td> </td><td> </td></tr><tr><td> </td><td> </td><td> </td></tr><tr><td> </td><td> </td><td> </td></tr><tr><td> </td><td> </td><td> </td></tr></tbody></table>	Revision	Date	Amendment																			Client: mrs suman pathak	Power it Up Ltd Civil Engineering 6 Shepherds Bush Road, London, W6 7PJ E.mail: poweritupltd@hotmail. Mob: 07973319955
			Revision	Date	Amendment																				
0 1 2 3 4 5 M Meters @ 1:100 @ A3	Project: 1 WOLFE CLOSE HAYS UB4 9HE																								
	Drawing: PROPOSED and existing block																								
	<table><tr><td>Scale: N.T.S @ A3</td><td colspan="2">BUILDING REGULATIONS ISSUE</td></tr><tr><td>Date: </td><td>Drawn by: IK</td><td>Checked by: IK</td></tr><tr><td>Drawing N*</td><td colspan="2">Revision</td></tr></table>	Scale: N.T.S @ A3	BUILDING REGULATIONS ISSUE		Date:	Drawn by: IK	Checked by: IK	Drawing N*	Revision																
Scale: N.T.S @ A3	BUILDING REGULATIONS ISSUE																								
Date:	Drawn by: IK	Checked by: IK																							
Drawing N*	Revision																								