
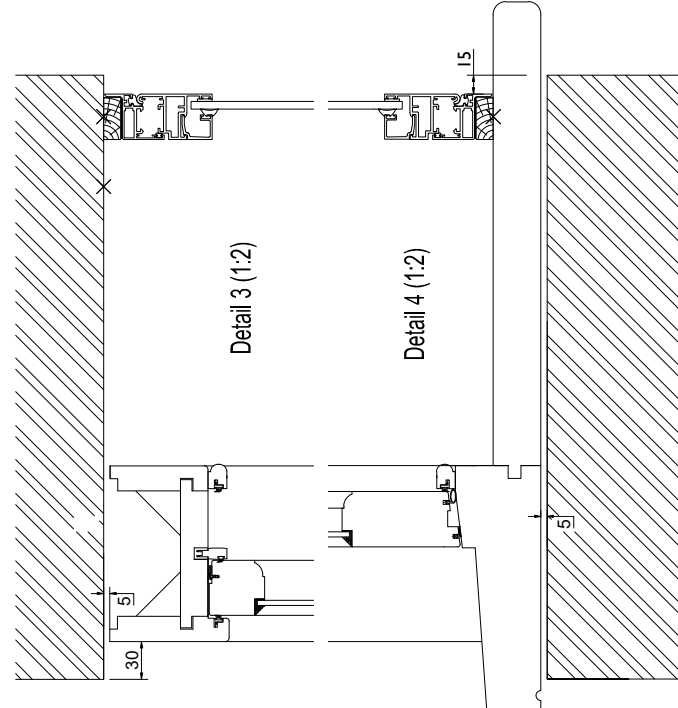
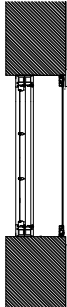
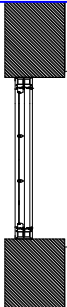


NOTES

all dimensions to be checked on site
do not scale from this drawing
discrepancies and omissions to be
corrected immediately to the contract
administrator

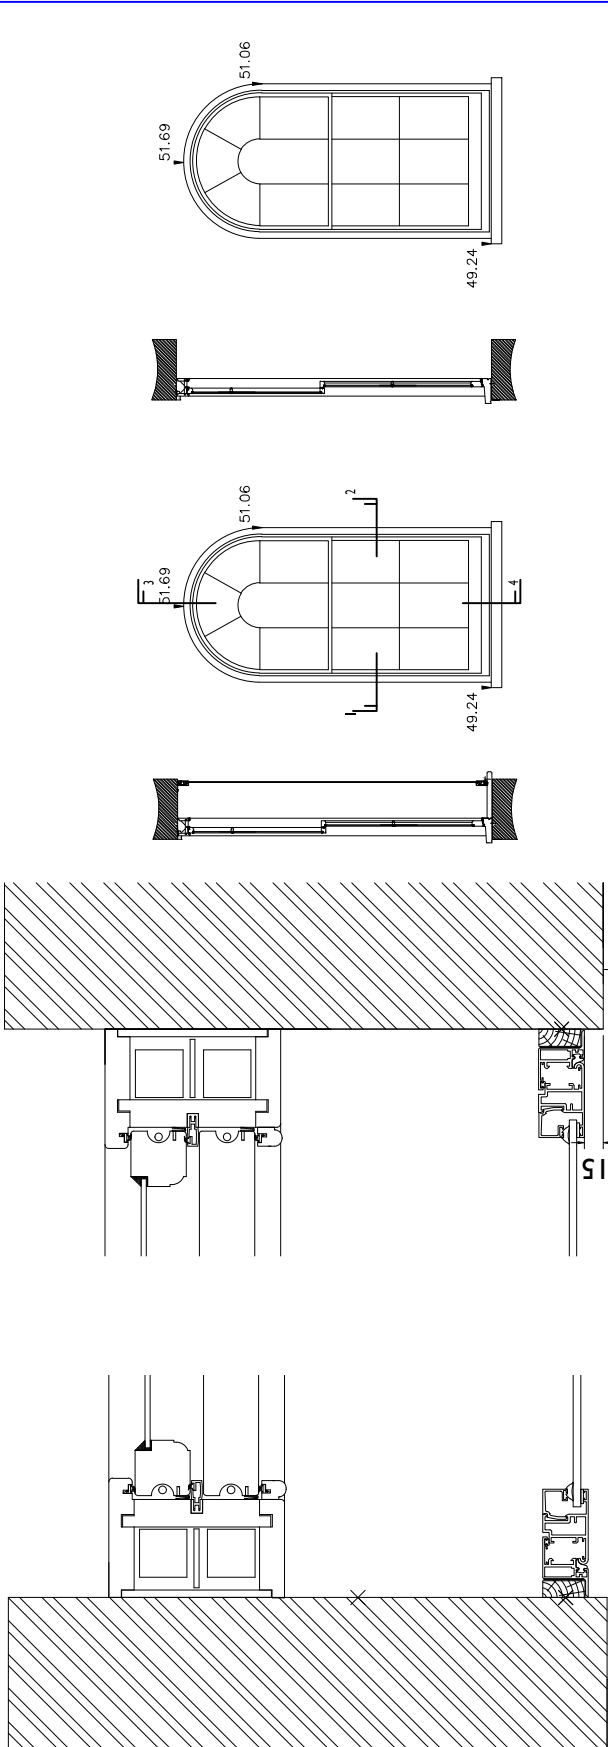

As Existing
(1:20)

As Proposed
(1:20)

Proposed Jamb, Head,
& Cill Details (1:2)

SeleneGlass Series 11 Heavy duty framed secondary glazing
provided within existing curved head window openings within the
1511 Meeting House.
All new frame profiles to be sealed upon new 30mm x 15mm twice
primed softwood grounds bedded in an acrylic sealant & fixed to
existing structure and finished with caulked joint.
Secondary glazing to be set within the reveal by a minimum
15mm as shown.

Revisions

Rev A 02/11/20 Secondary glazing profile revised to suit manufacturers
recommendations.

SCALE	DATE	DRAWN
1:50 @ A1	Jan 20	IC

DRAWING TITLE
Window Details
As Existing & Proposed

PROJECT
Uxbridge Quaker Meeting House,
150 York Road,
Uxbridge,
UB8 1QW

COURT Buckingham

CHARTERED BUILDING SURVEYORS BUILDING SURVEYING
DESIGN
PROJECT CO-ORDINATION
R1, BUCKINGHAM STREET
LONDON W1C 1BB
TEL 020 7467 0474
E-mail info@courtbuilding.co.uk

DRAWING NO
300/08/A115a