


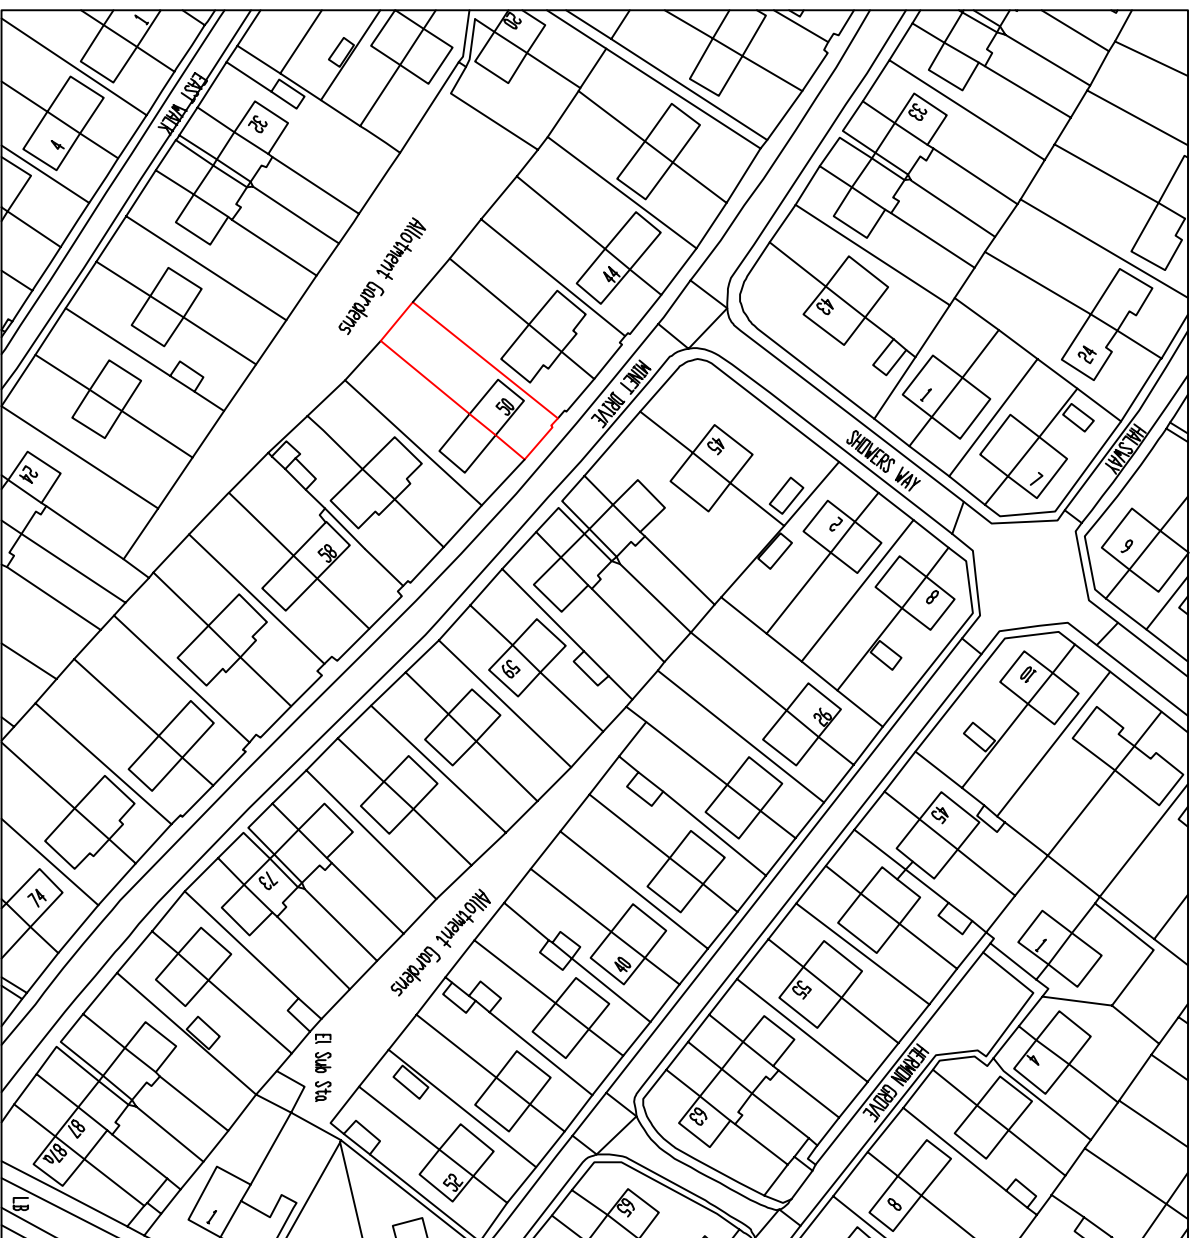

LOCATION PLAN
 50 MINET DRIVE
 HAYES
 UB3 8JW
 DRAWING No. 50/MD/04
 SCALE 1:1250@A4
 Scale bar 1:1250