



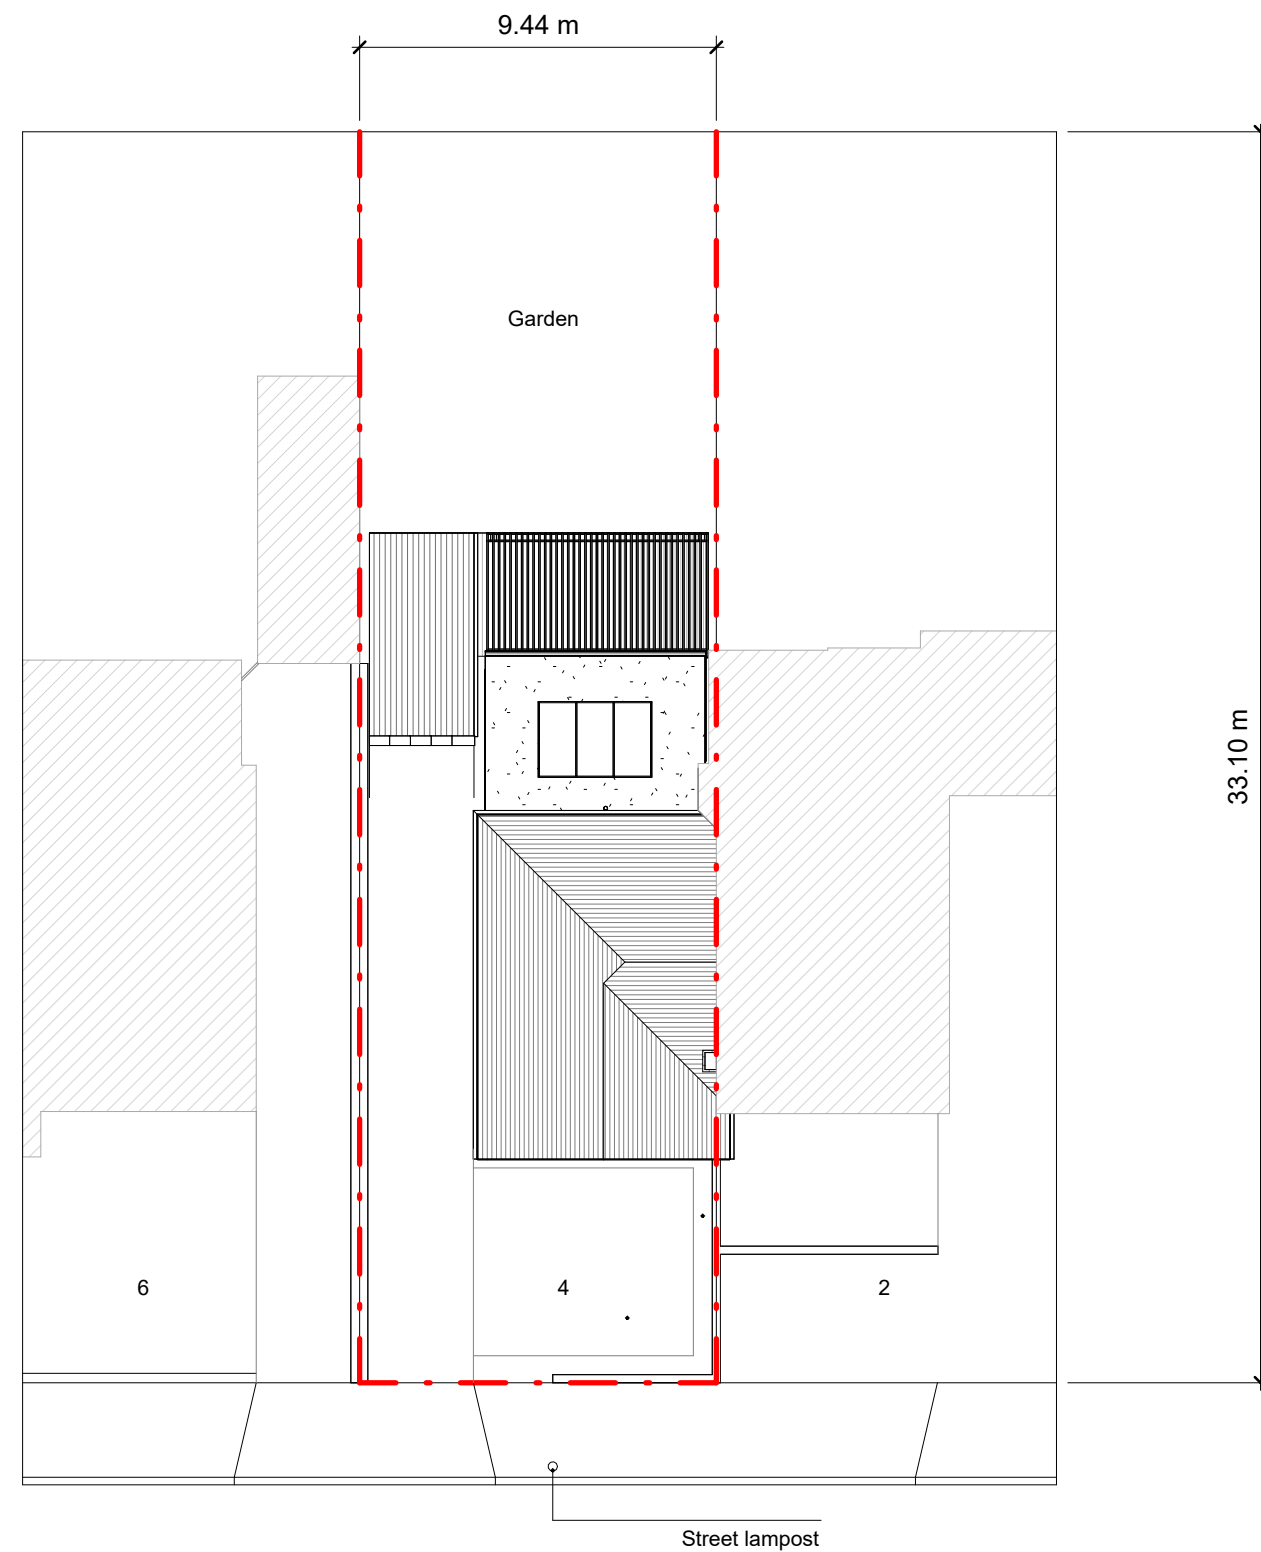

Block Plan

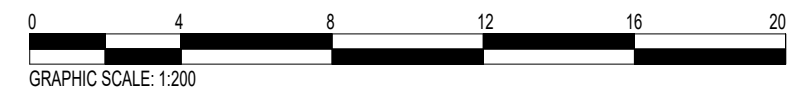

4 Maylands Drive, Uxbridge

Proposed Block Plan

Scale @ A3

1 : 200

Date

20/05/2022

Drawn by

S. Girn

Drawing number

402

Rev

A

No.	Description	Date
A	Planning Issue	20/05/2022