


4 Maylands Drive, Uxbridge

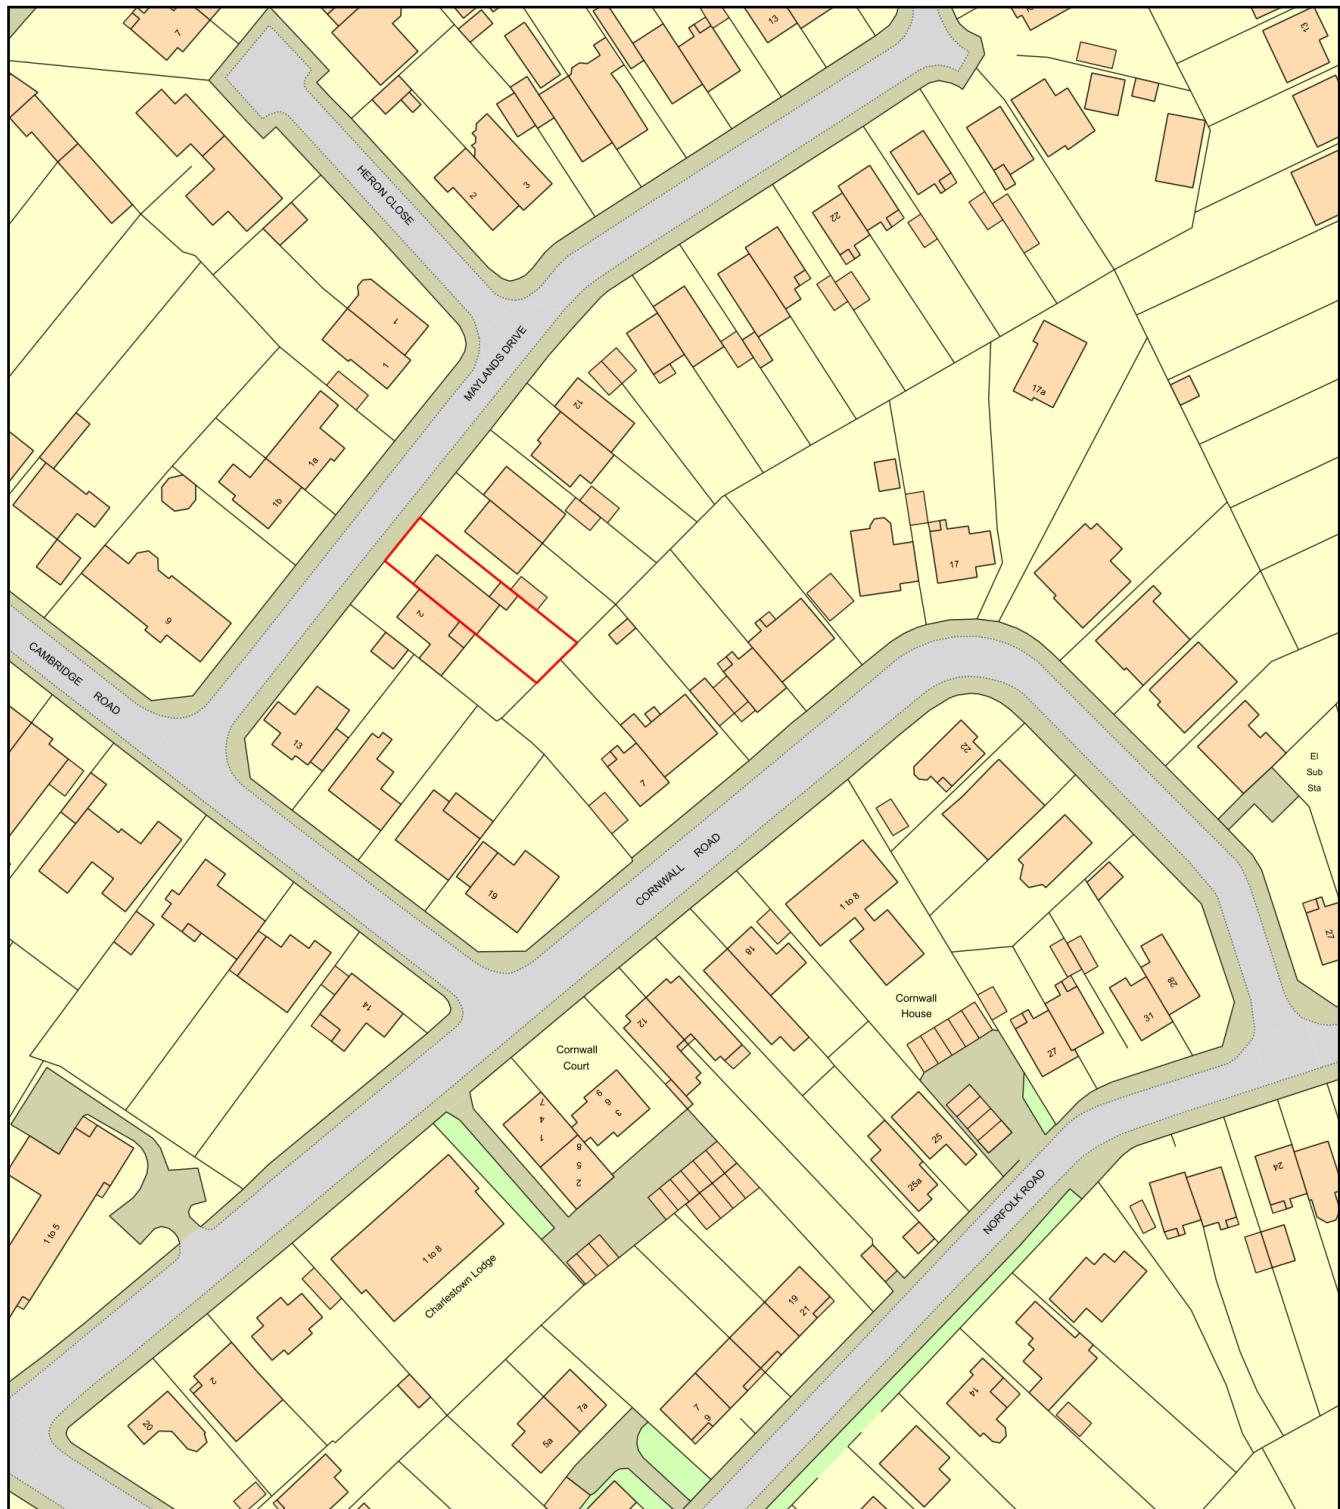

0 50
Metres



Plan Produced for: Sundeep Girn

Date Produced: 19 Jul 2020

Plan Reference Number: TQRQM20201210552528

Scale: 1:1250 @ A4