


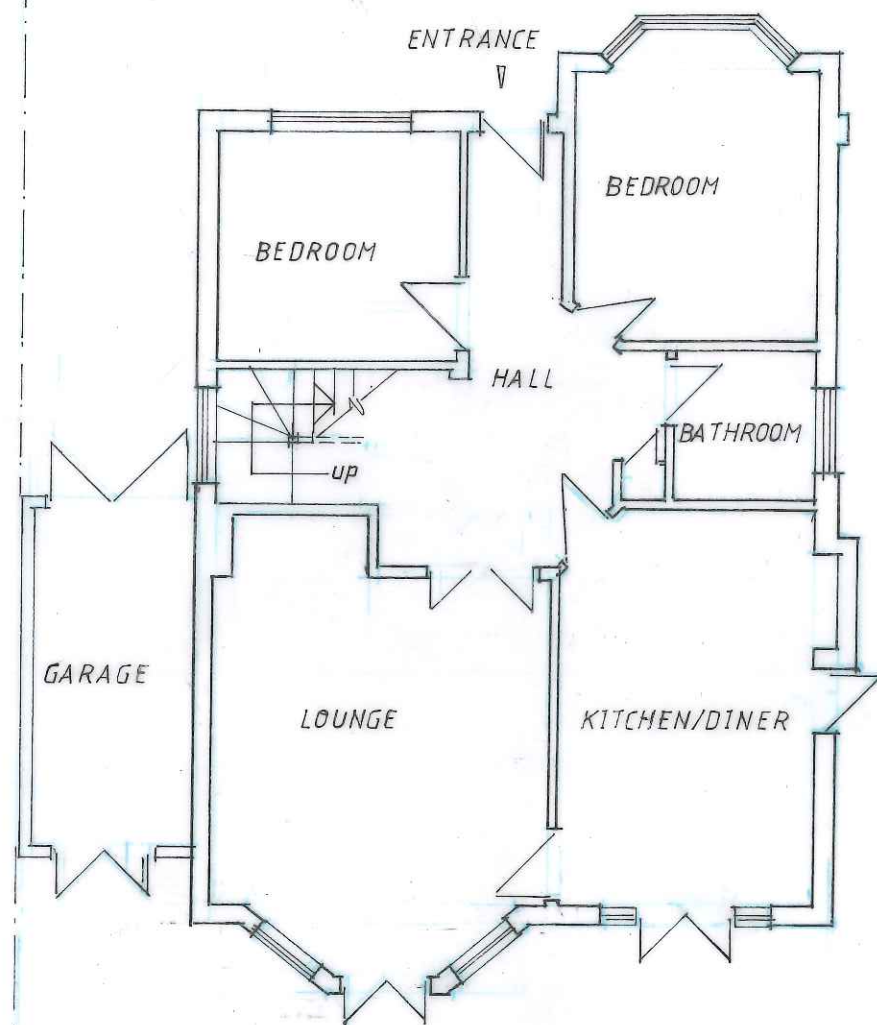


REAR GARDEN/PATIO

EXISTING GROUND FLOOR



SCALE BAR = 1:100

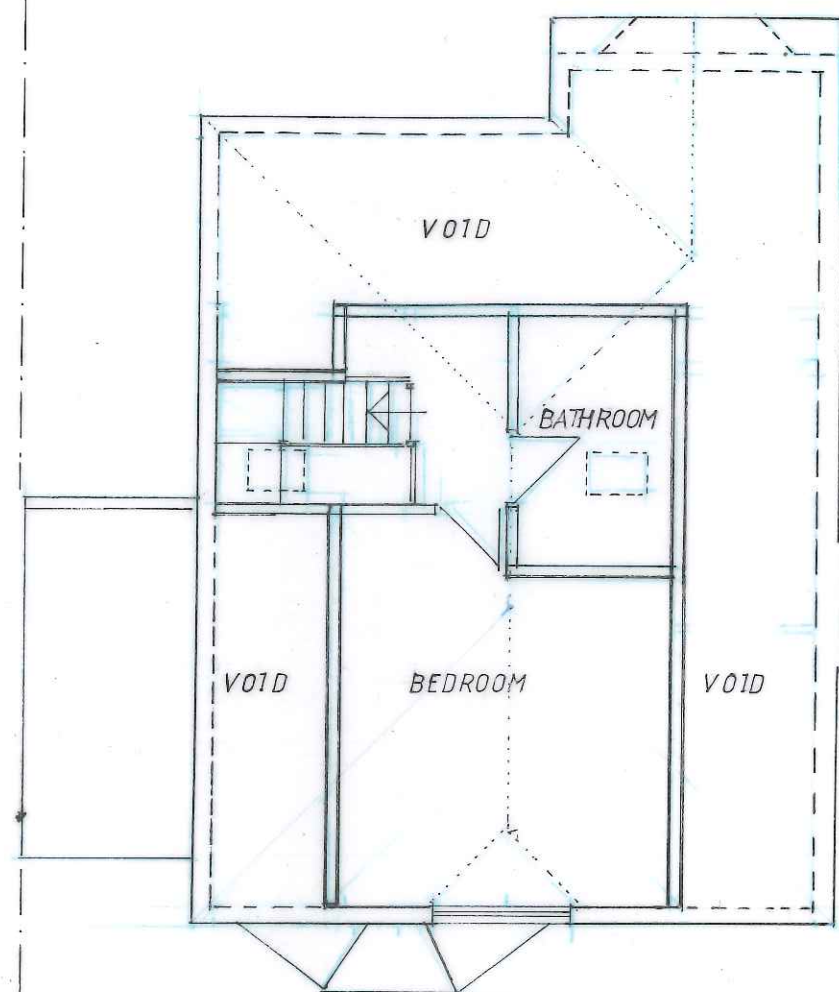

EXISTING FIRST [LOFT] FLOOR

EXISTING FLOOR PLANS


14 HIGHFIELD CRESCENT
NORTHWOOD, HA6 1EZ

SCALE = 1:100



DATE = MAY. 2024

Drg.No.=KS/2024/01

Rev.=

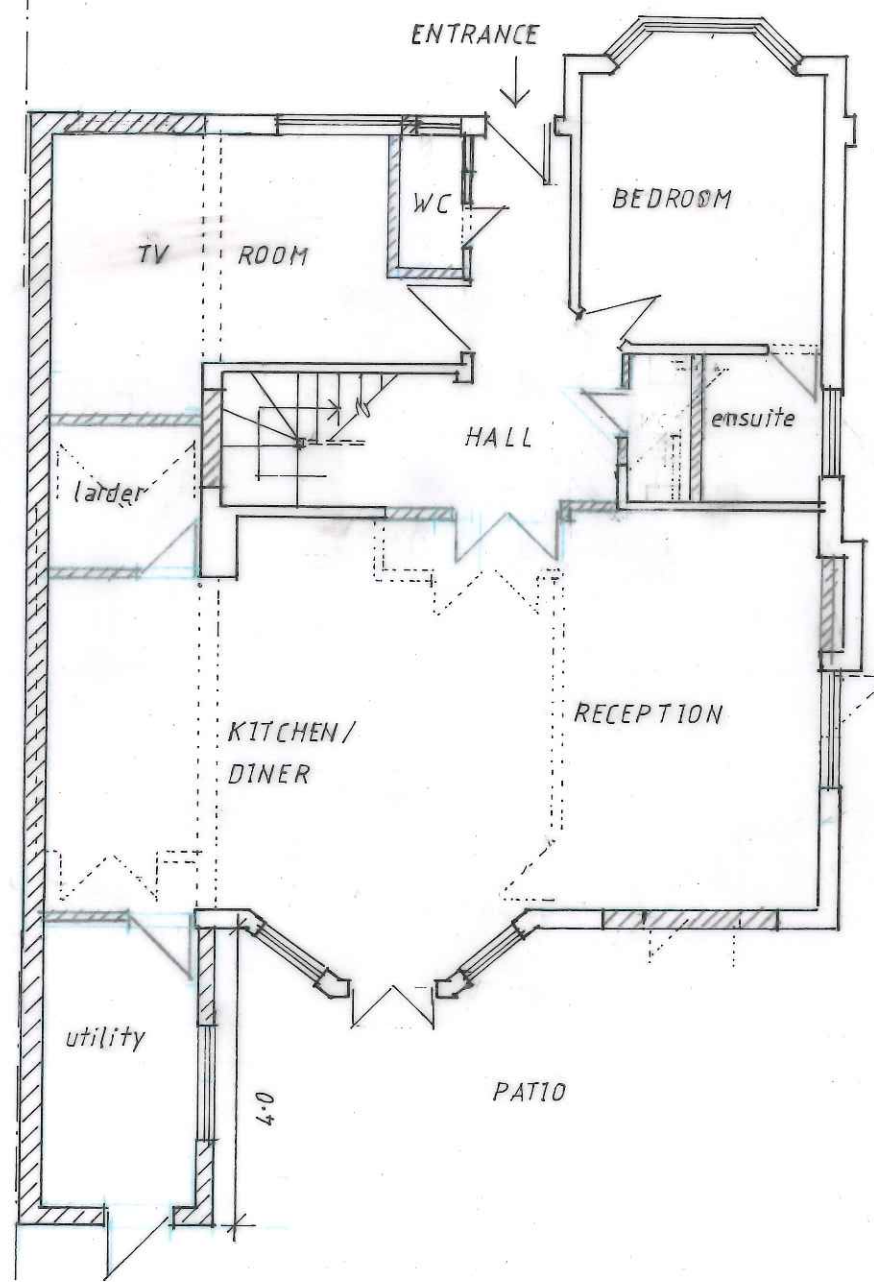


PROPOSED GROUND FLOOR

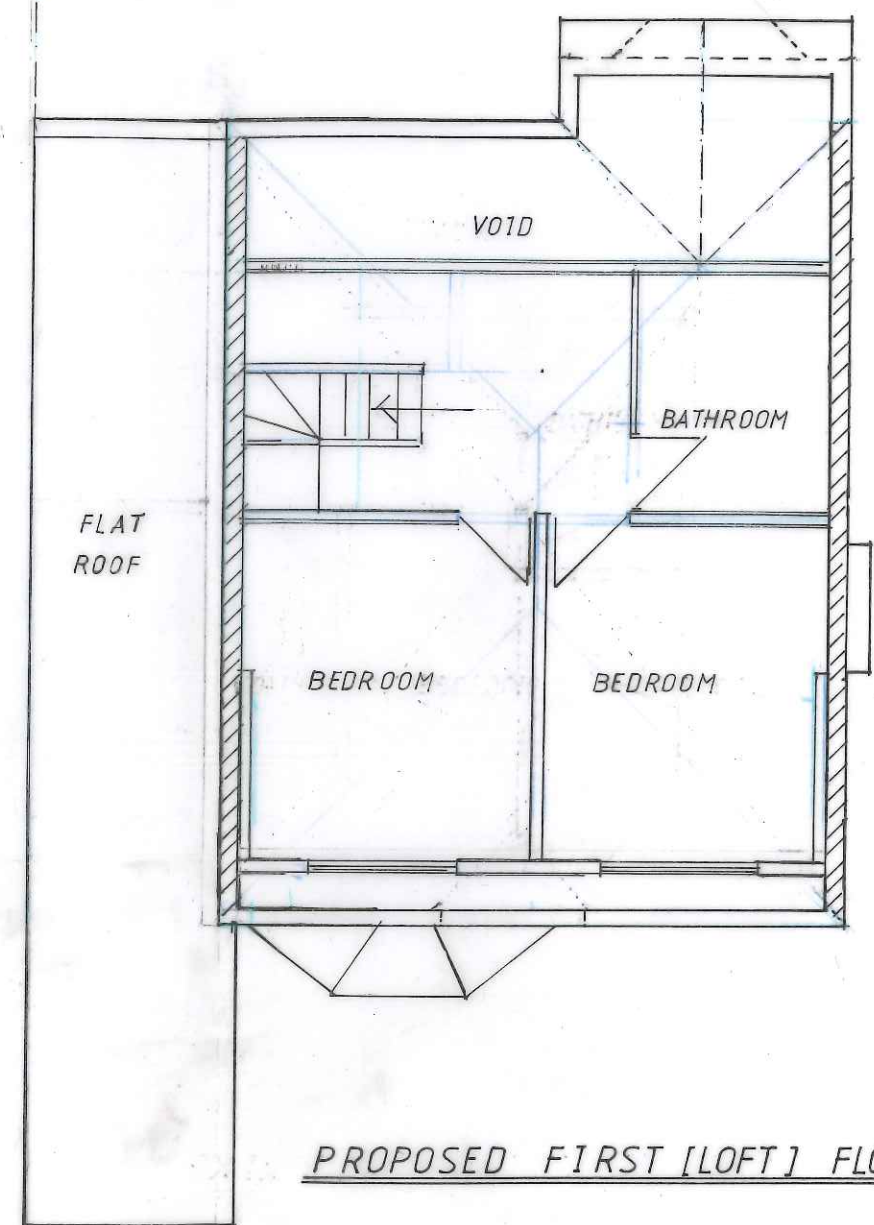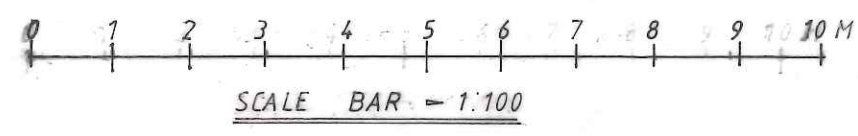

PROPOSED FIRST [LOFT] FLOOR

EXISTING FLOOR PLANS	
14 HIGHFIELD CRESCENT NORTHWOOD, HA6 1EZ	
SCALE = 1:100	DATE = MAY. 2024
Drg.No.=KS/2024/02	Rev.=

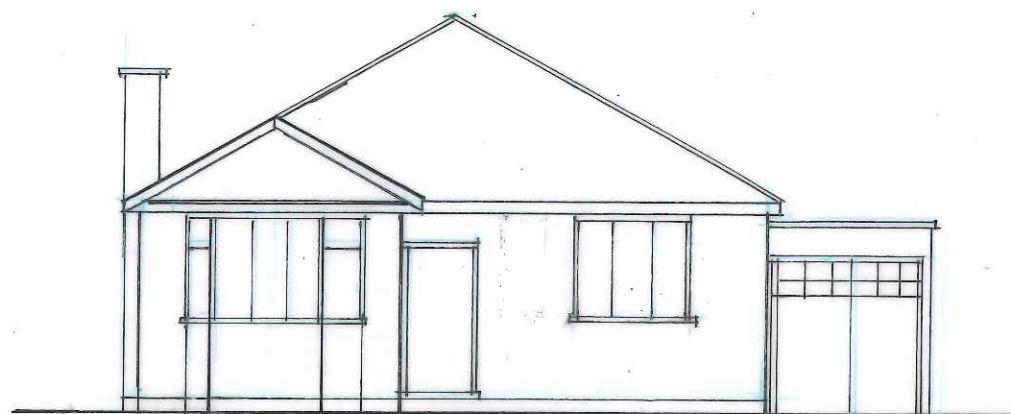

EXISTING FRONT




EXISTING REAR



PROPOSED FRONT



PROPOSED REAR

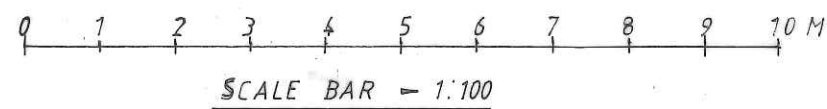

EXISTING & PROPOSED FRONT
AND REAR ELEVATIONS


14 HIGHFIELD CRESCENT
NORTHWOOD, HA6 1EZ

SCALE = 1:100


DATE = MAY. 2024

Dwg.No. = KS/2024/03


Rev.

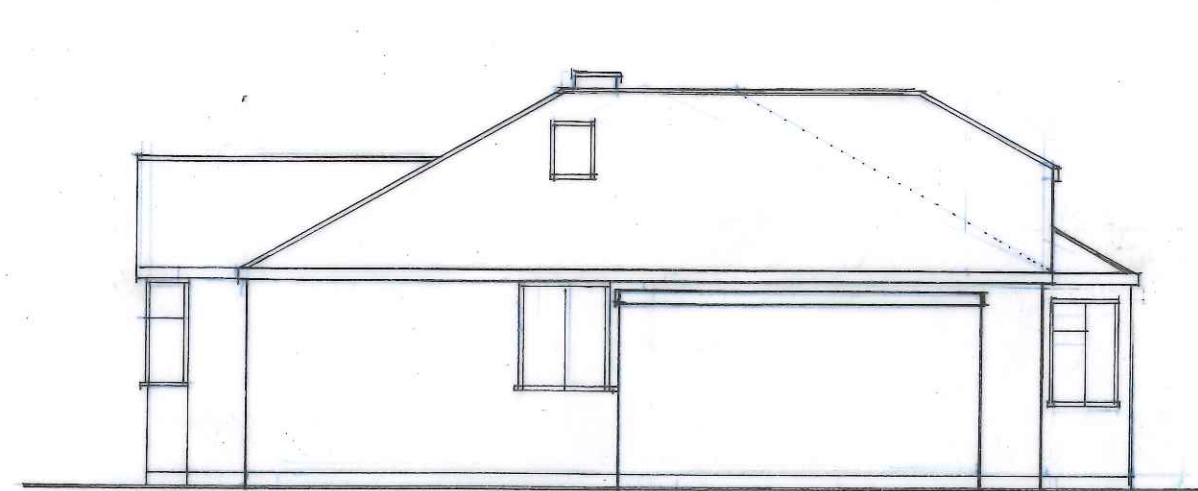


EXISTING SIDE

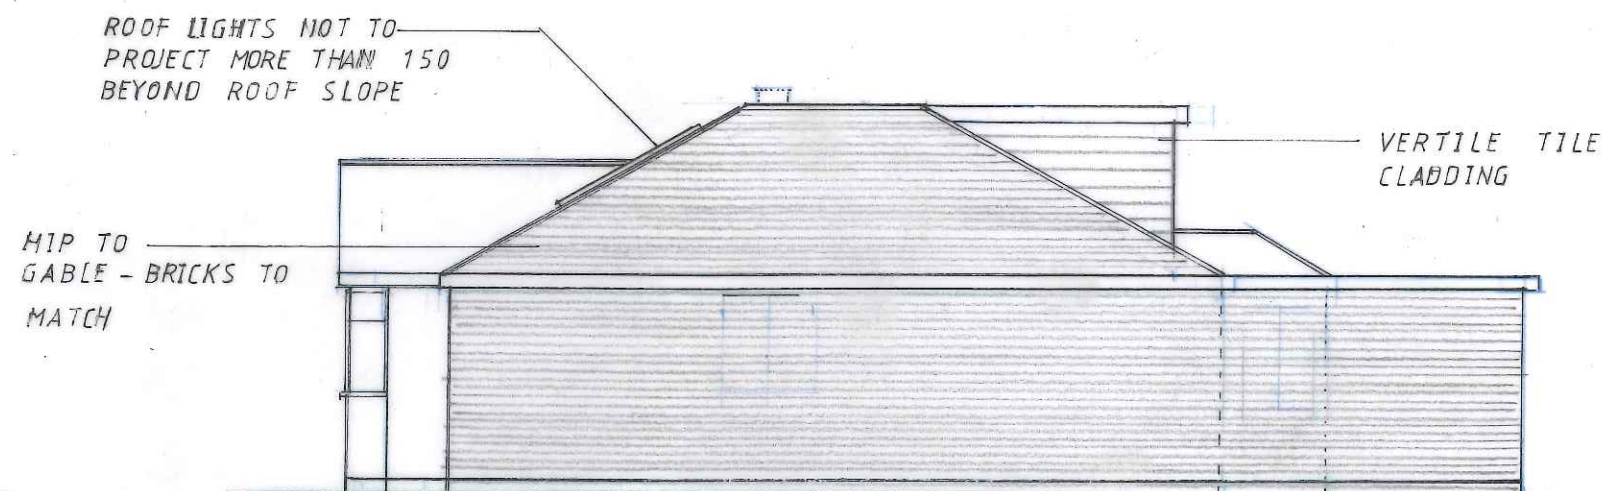


PROPOSED SIDE

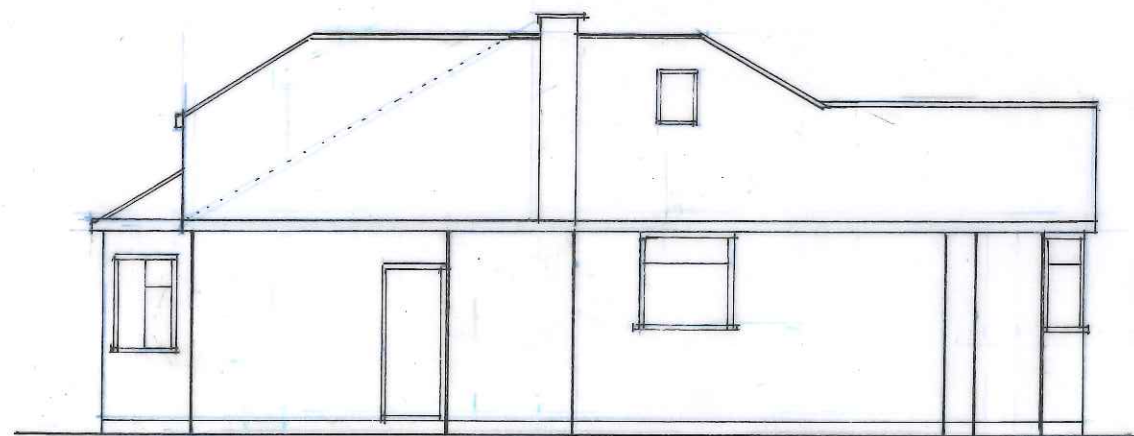

EXISTING SIDE

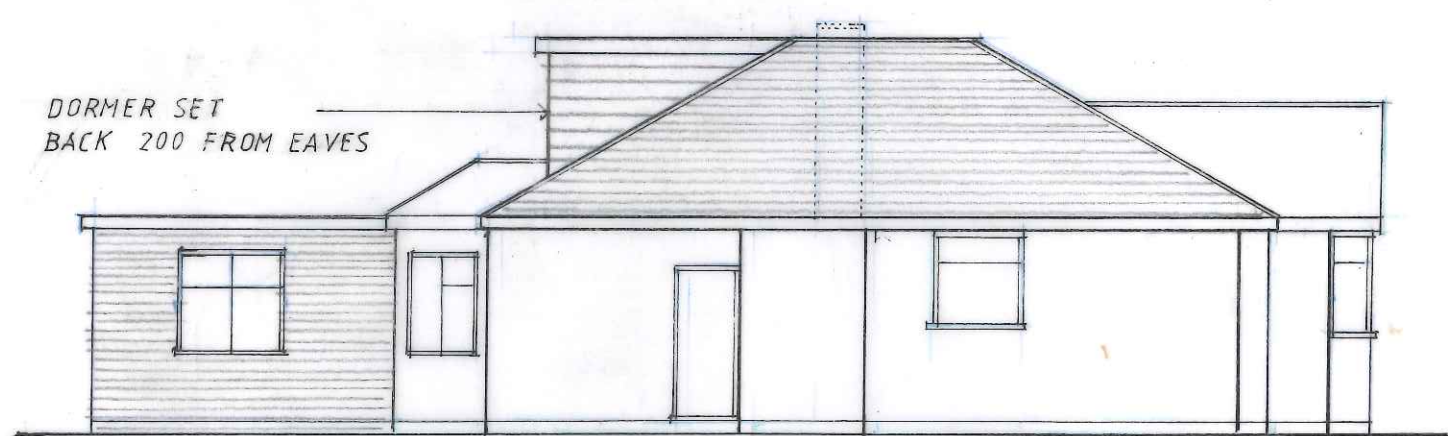

PROPOSED SIDE

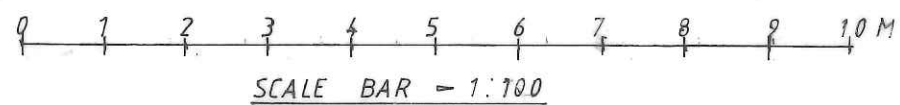

ALL MATERIALS TO
MATCH EXISTING

EXISTING & PROPOSED SIDE


14 HIGHFIELD CRESCENT
NORTHWOOD, HA6 1EZ

SCALE = 1:100


DATE = MAY. 2024

Drg.No. = KS/2024/04


Rev.

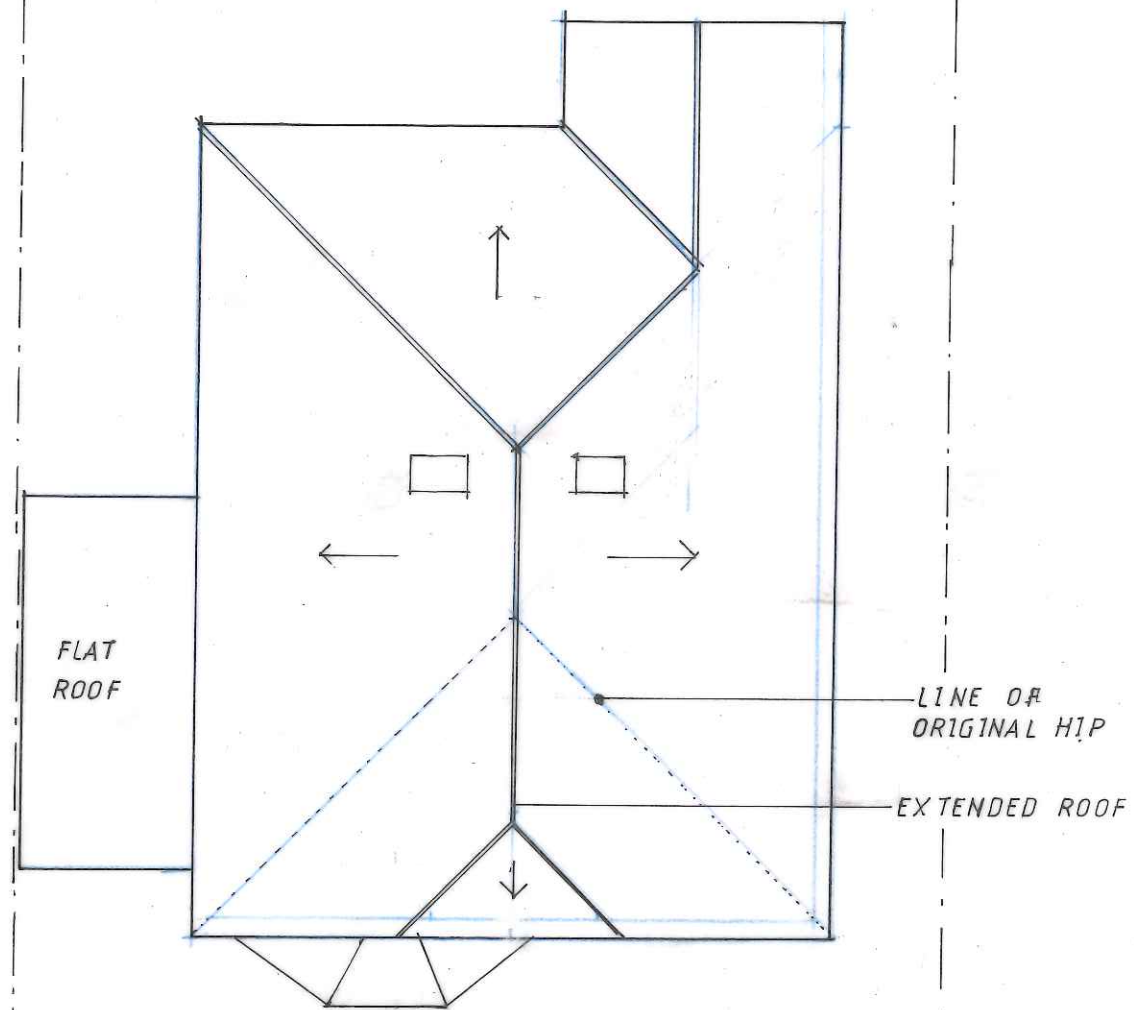

EXISTING ROOF PLAN

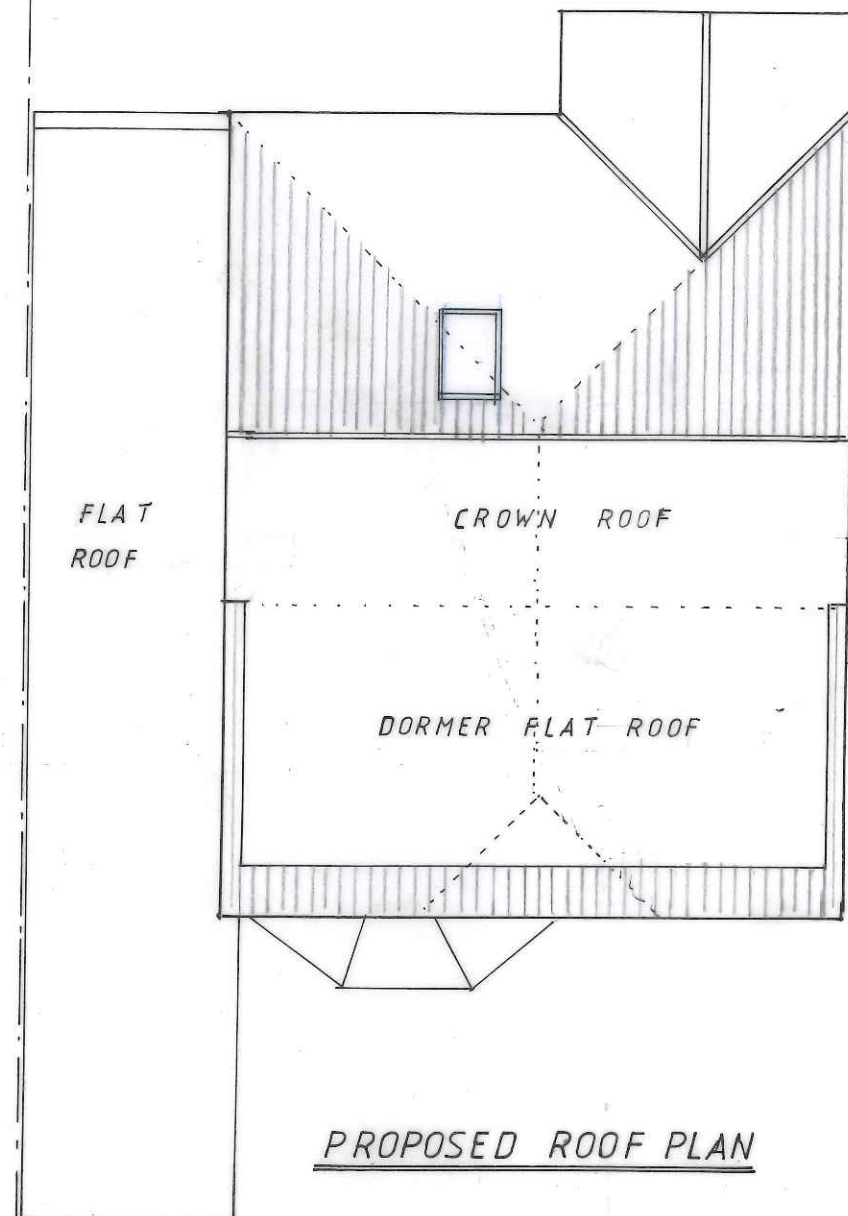

PROPOSED ROOF PLAN

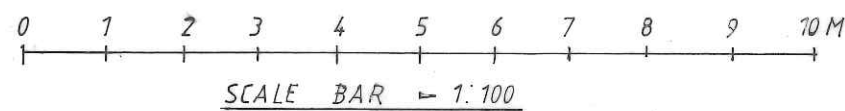

EXISTING & PROPOSED ROOF PLAN

14 HIGHFIELD CRESCENT
NORTHWOOD, HA6 1EZ

SCALE = 1:100


DATE = MAY 2024

Dwg. No = KS/2024/05


Rev =

VOLUME CALCULATION


VOLUME -1

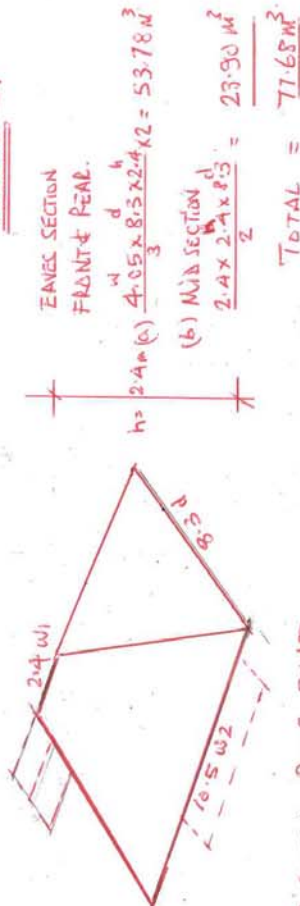

ORIGINAL ROOF SHAPE

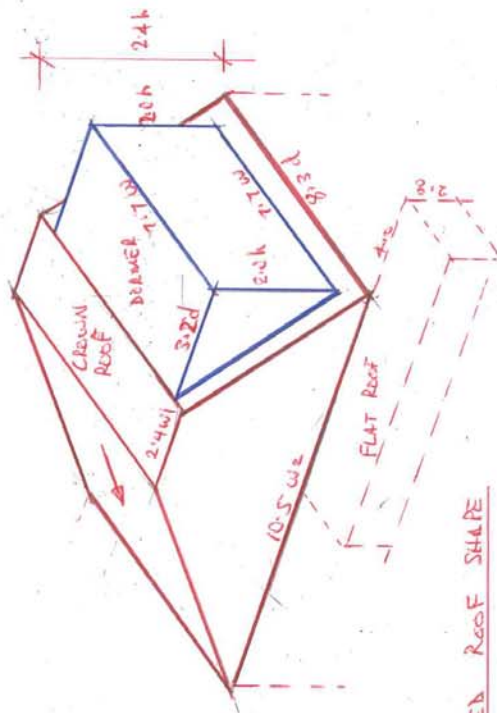

PROPOSED ROOF SHAPE

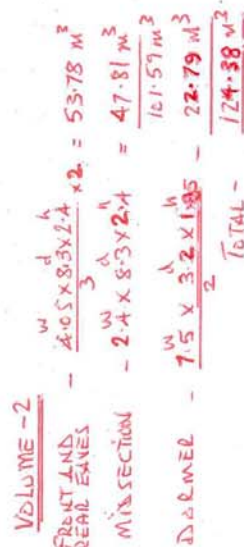

VOLUME -2 - VOLUME 1 = 124.38 - 77.68 = 46.70 < 50 m³