



NO.15

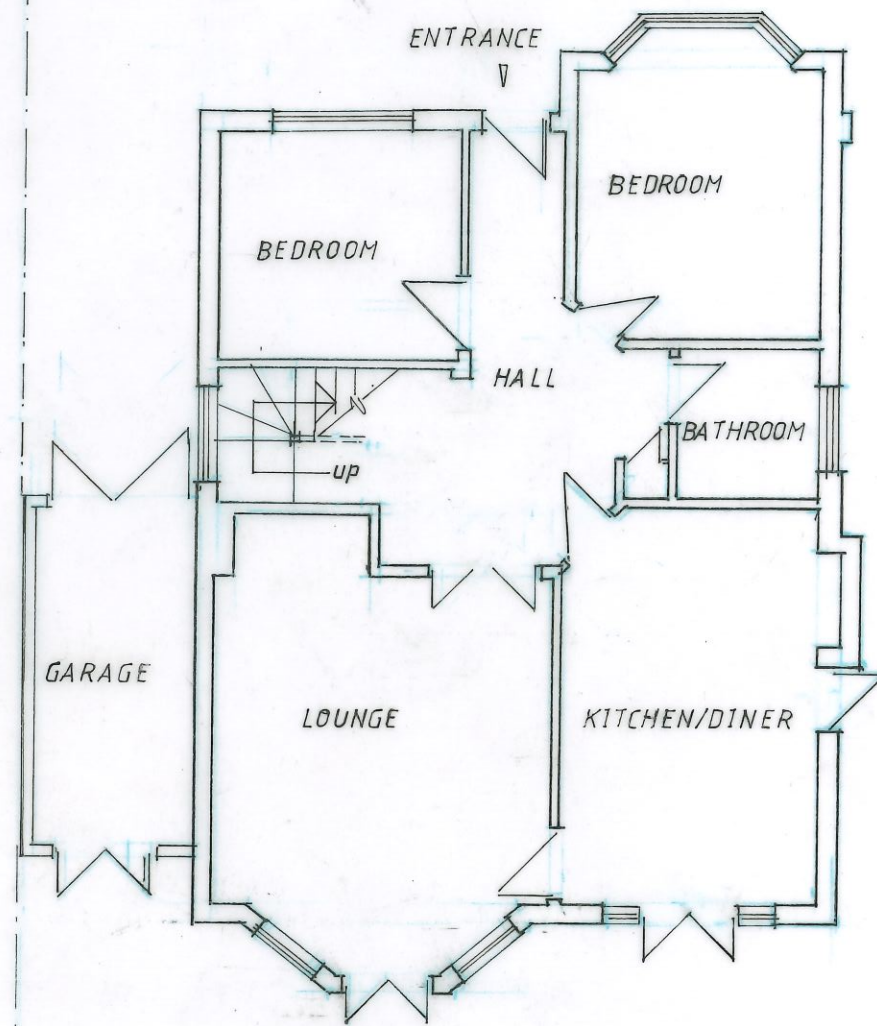


REAR GARDEN/PATIO

EXISTING GROUND FLOOR

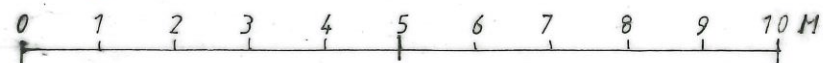

SCALE BAR = 1:100

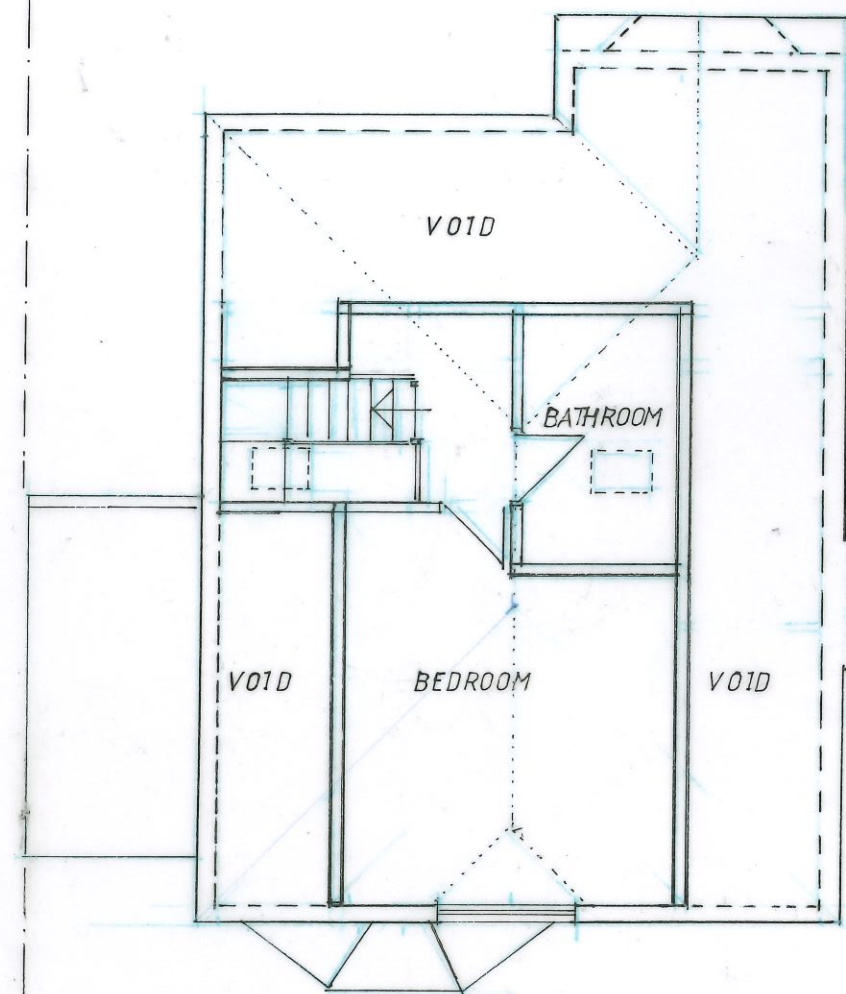

EXISTING FIRST [LOFT] FLOOR

EXISTING FLOOR PLANS




14 HIGHFIELD CRESCENT
NORTHWOOD, HA6 1EZ

SCALE = 1:100


DATE = MAY. 2024

Drg.No.=KS/2024/01

Rev.= A

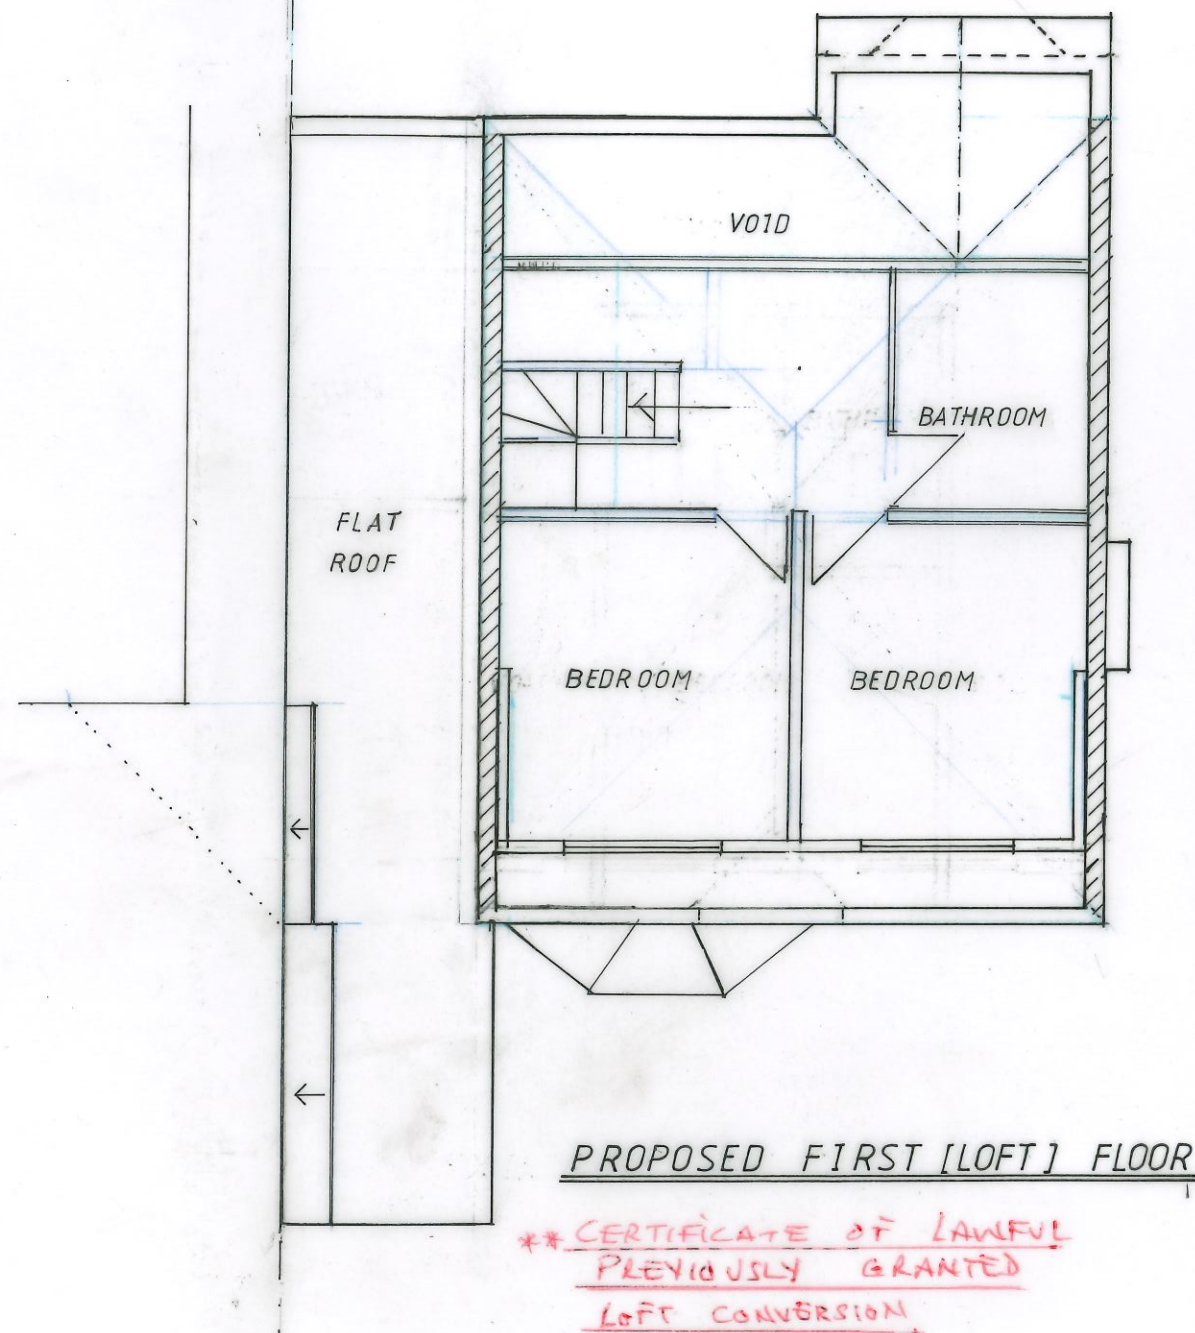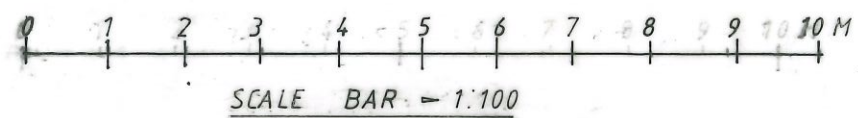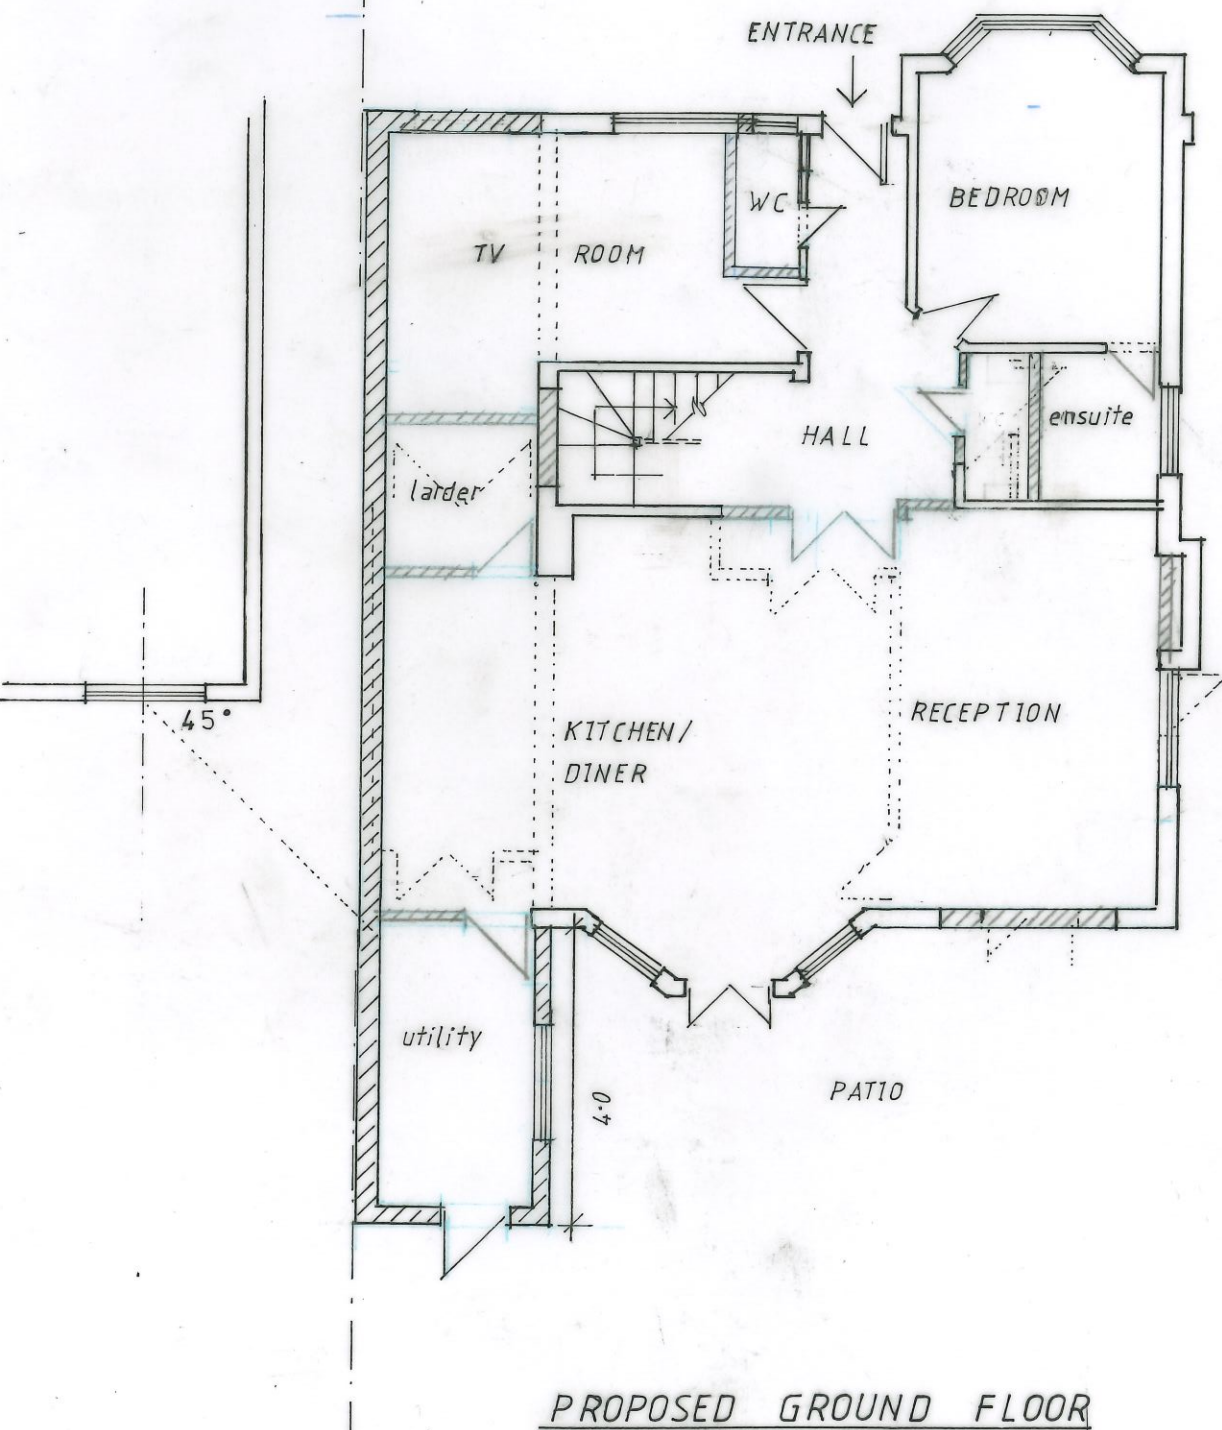

PROPOSED FLOOR PLANS	
14 HIGHFIELD CRESCENT NORTHWOOD, HA6 1EZ	
SCALE = 1:100	DATE = MAY 2024
Dwg.No. = KS/2024/02	Rev. = A

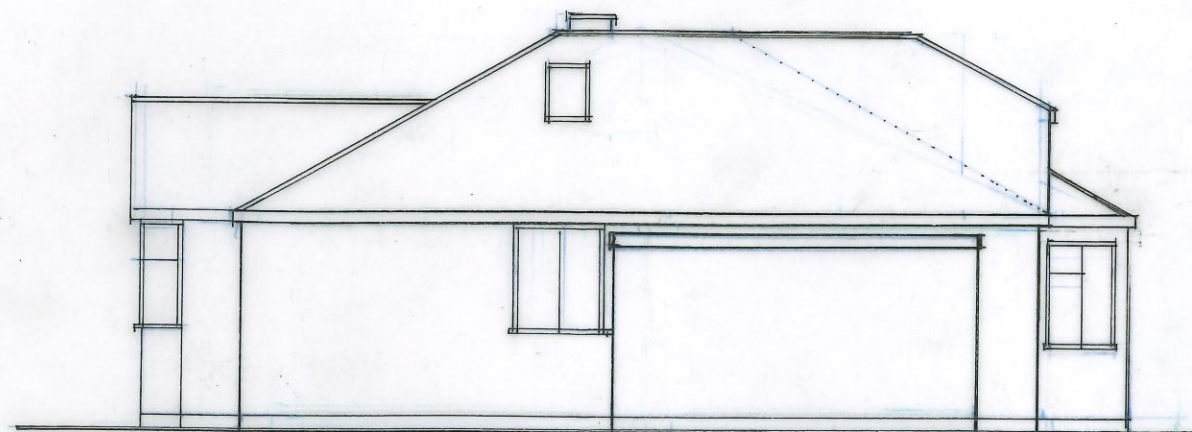

EXISTING SIDE

ROOF LIGHTS NOT TO
PROJECT MORE THAN 150
BEYOND ROOF SLOPE


HIP TO
GABLE - BRICKS TO
MATCH



VERTILE TILE
CLADDING


PROPOSED SIDE

VIEWED FROM No.15

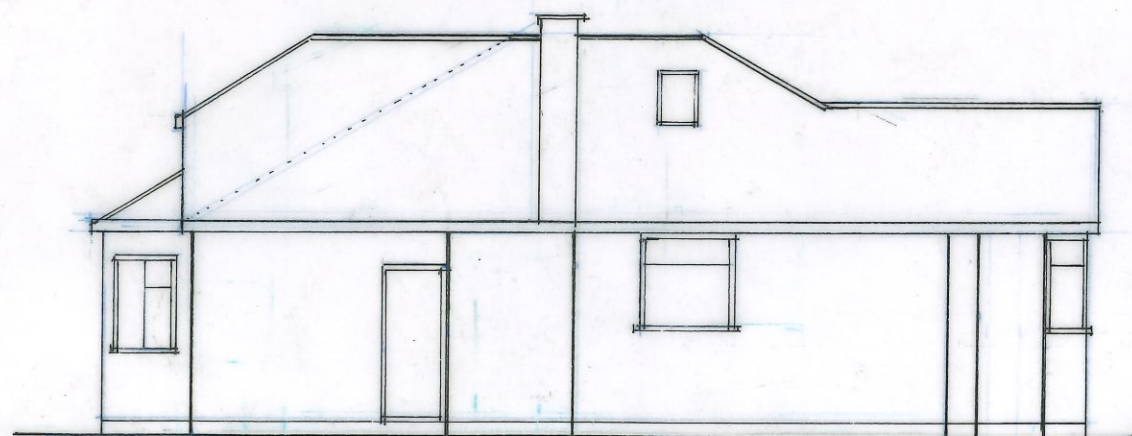


EXISTING SIDE

DORMER SET
BACK 200 FROM EAVES

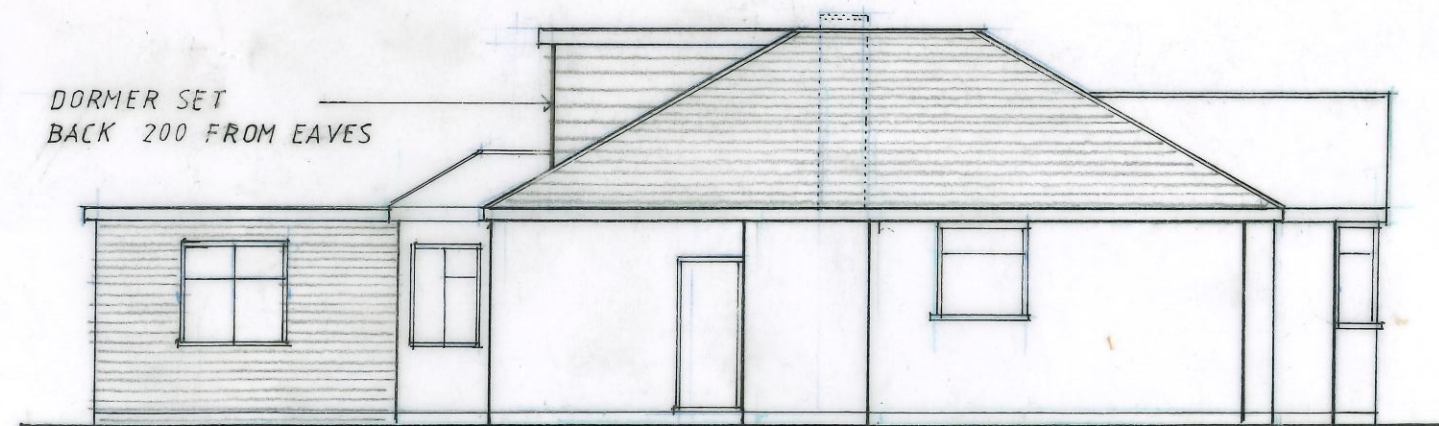

PROPOSED SIDE

VIEWED FROM NO.13

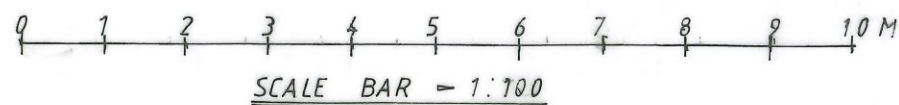

ALL MATERIALS TO
MATCH EXISTING

EXISTING & PROPOSED SIDES


14 HIGHFIELD CRESCENT
NORTHWOOD, HA6 1EZ

SCALE = 1:100


DATE = MAY. 2024

Drg.No. = KS/2024/04


Rev. A

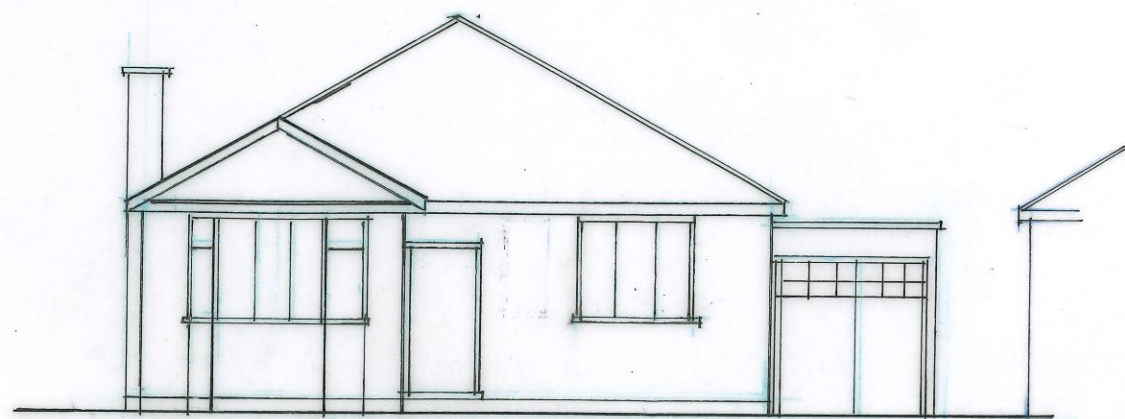


EXISTING FRONT

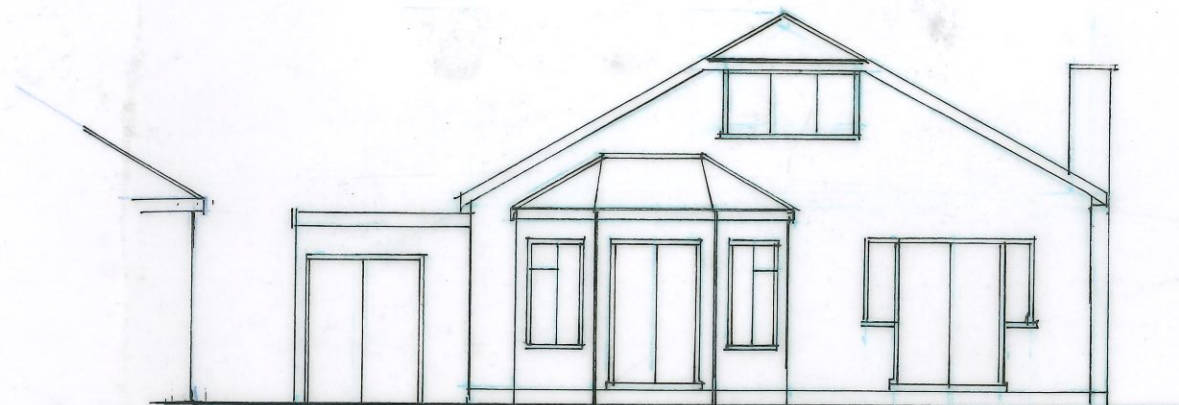


EXISTING REAR

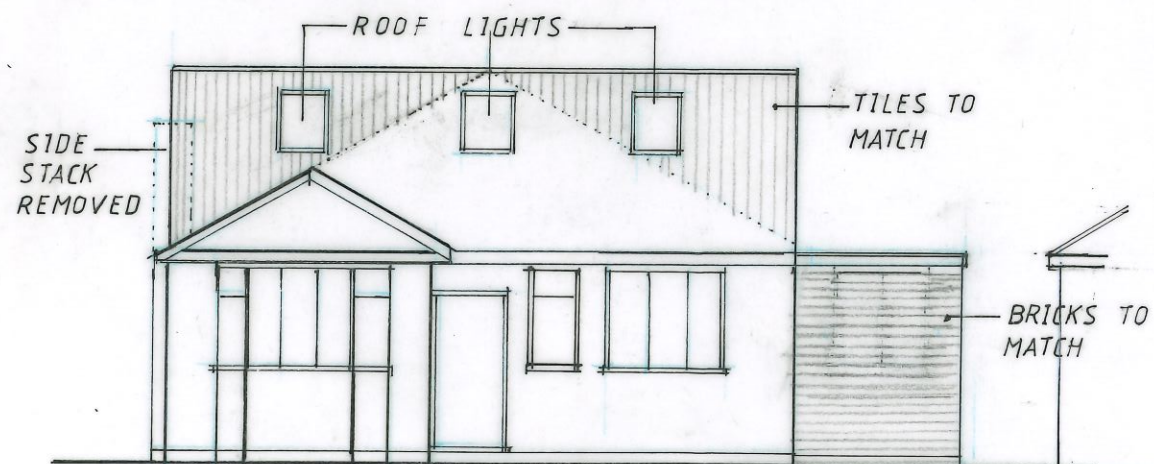

PROPOSED FRONT

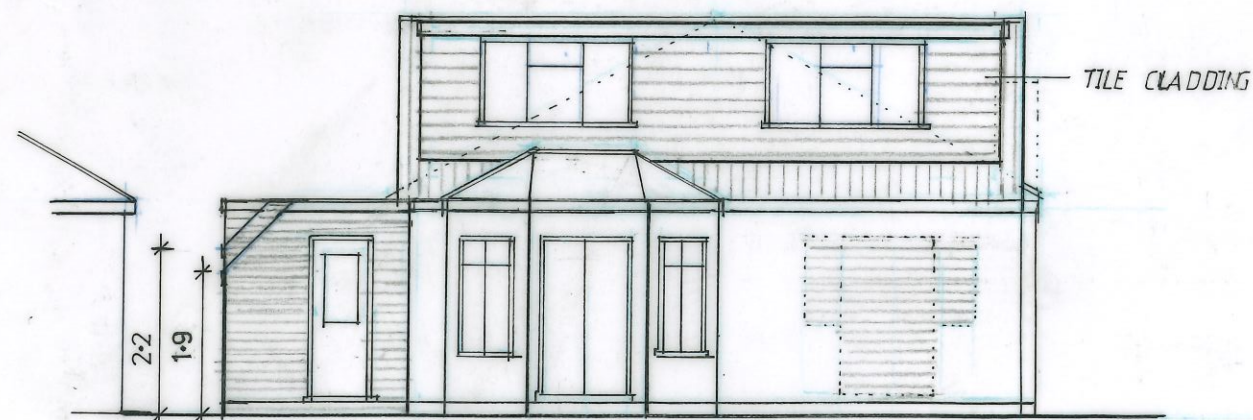

PROPOSED REAR

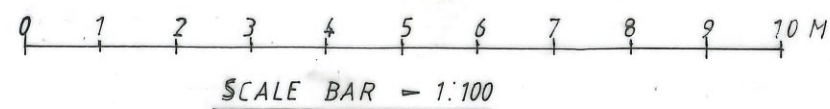

EXISTING & PROPOSED FRONT
AND REAR ELEVATIONS

14 HIGHFIELD CRESCENT
NORTHWOOD, HA6 1EZ

SCALE = 1:100

DATE = MAY. 2024

Drg.No. = KS/2024/03 Rev. A