



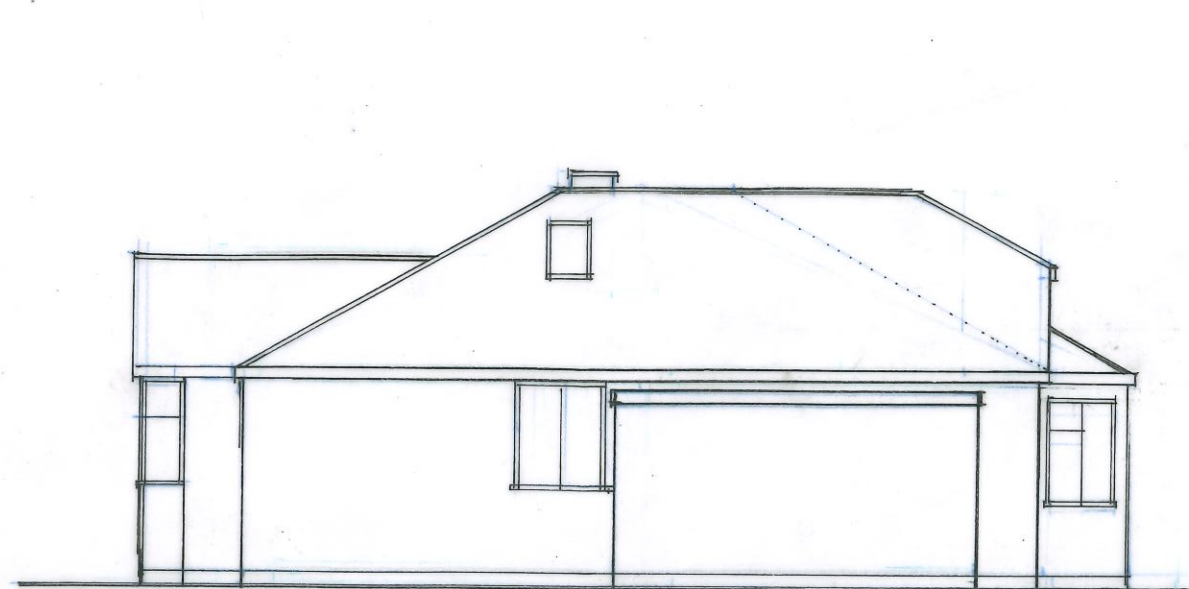


EXISTING SIDE

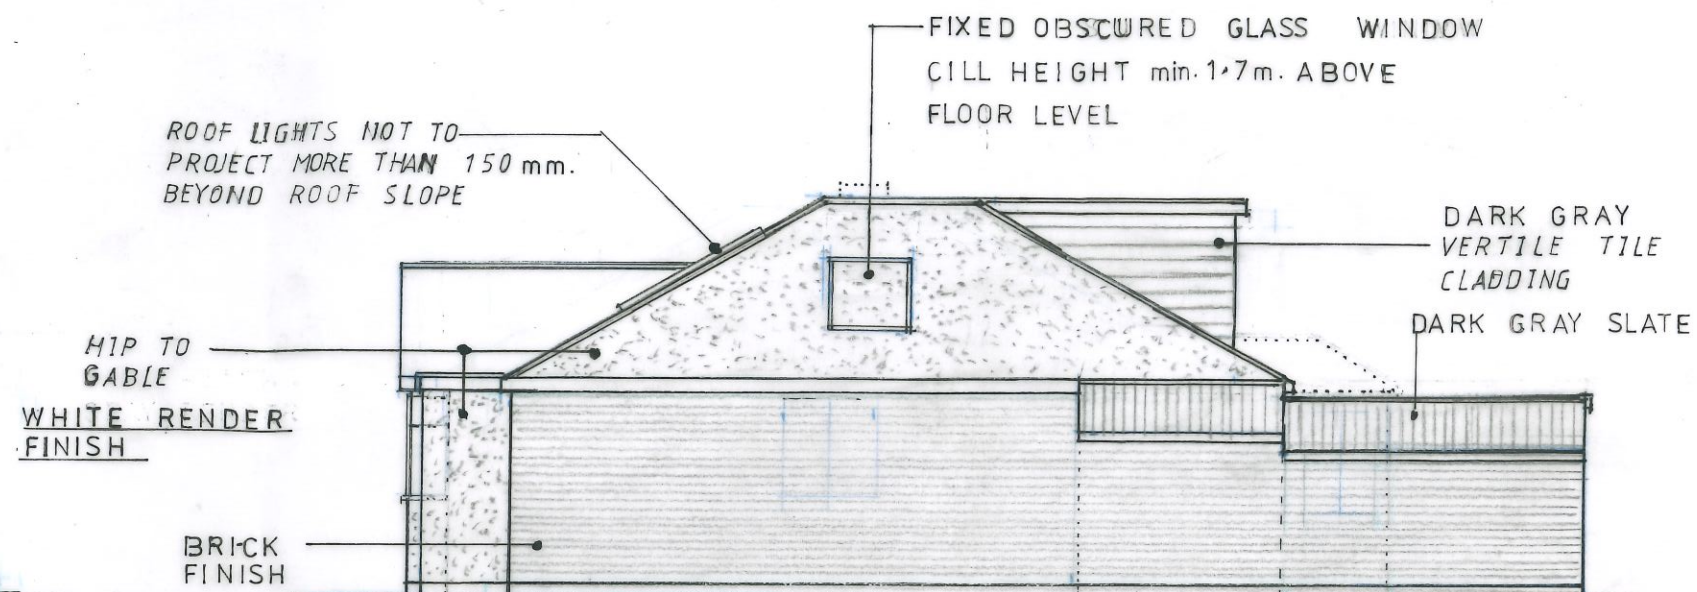


PROPOSED SIDE

VIEWED FROM No.15

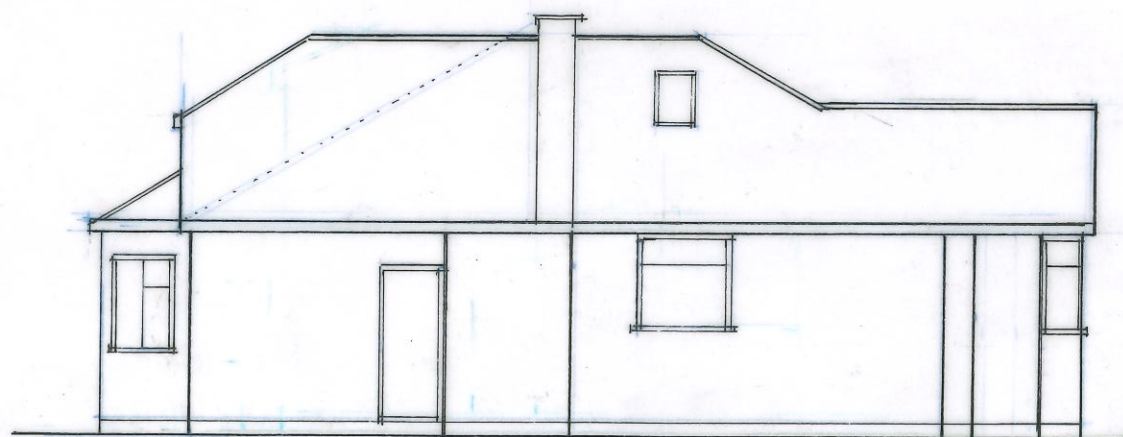


EXISTING SIDE

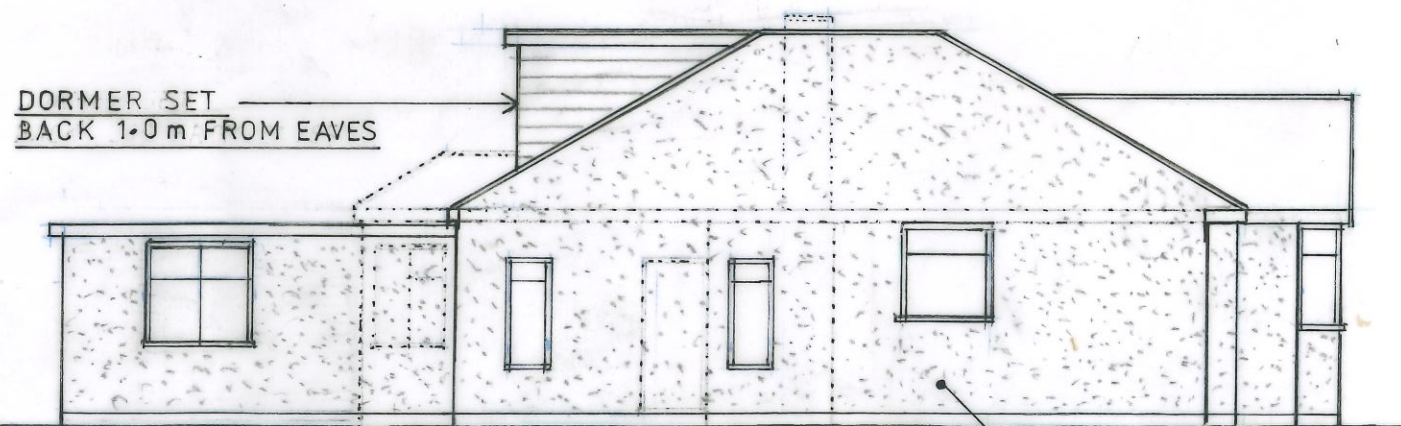

PROPOSED SIDE

VIEWED FROM NO.13

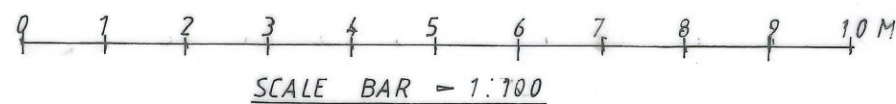

EXISTING & PROPOSED SIDES

14 HIGHFIELD CRESCENT
NORTHWOOD, HA6 1EZ

SCALE = 1:100

DATE = MAY. 2024

Drg.No. = KS/2024/04

Rev. ~~A~~ ~~B~~ ~~C~~ D