


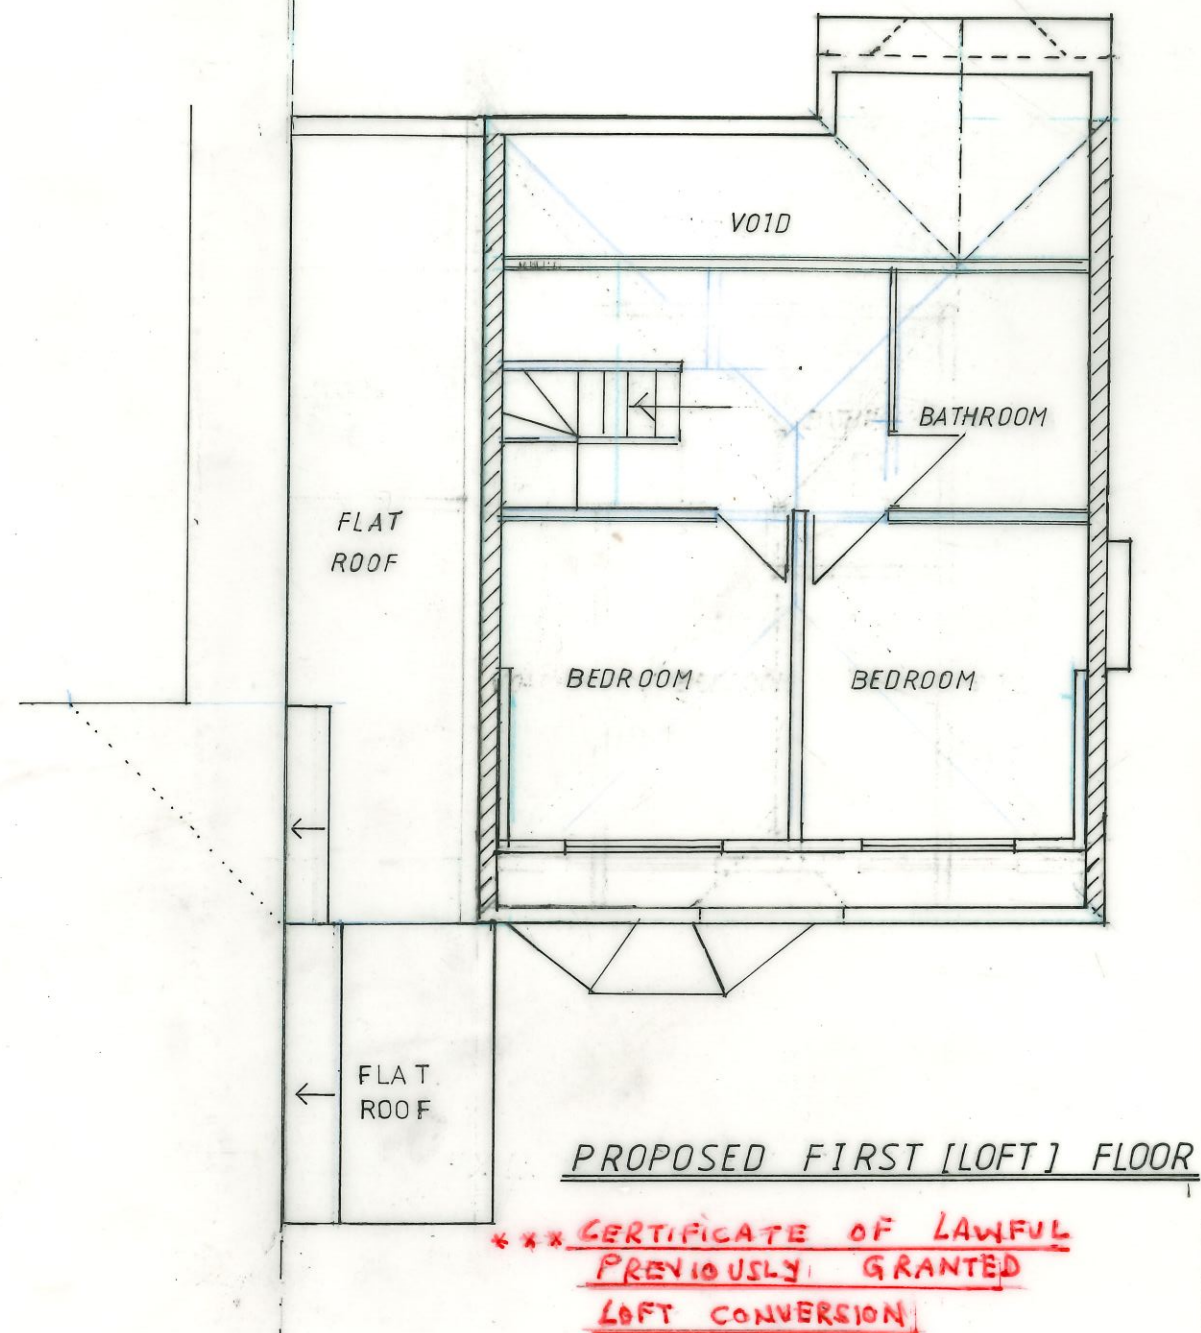


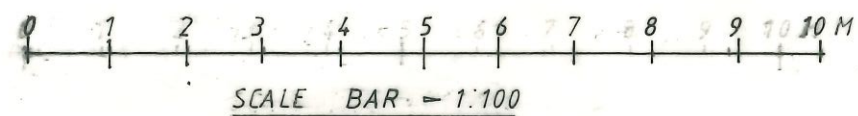


PROPOSED FLOOR PLANS	
14 HIGHFIELD CRESCENT NORTHWOOD, HA6 1EZ	
SCALE = 1:100	DATE = MAY 2024
Drg.No. = KS/2024/02	Rev. = * B

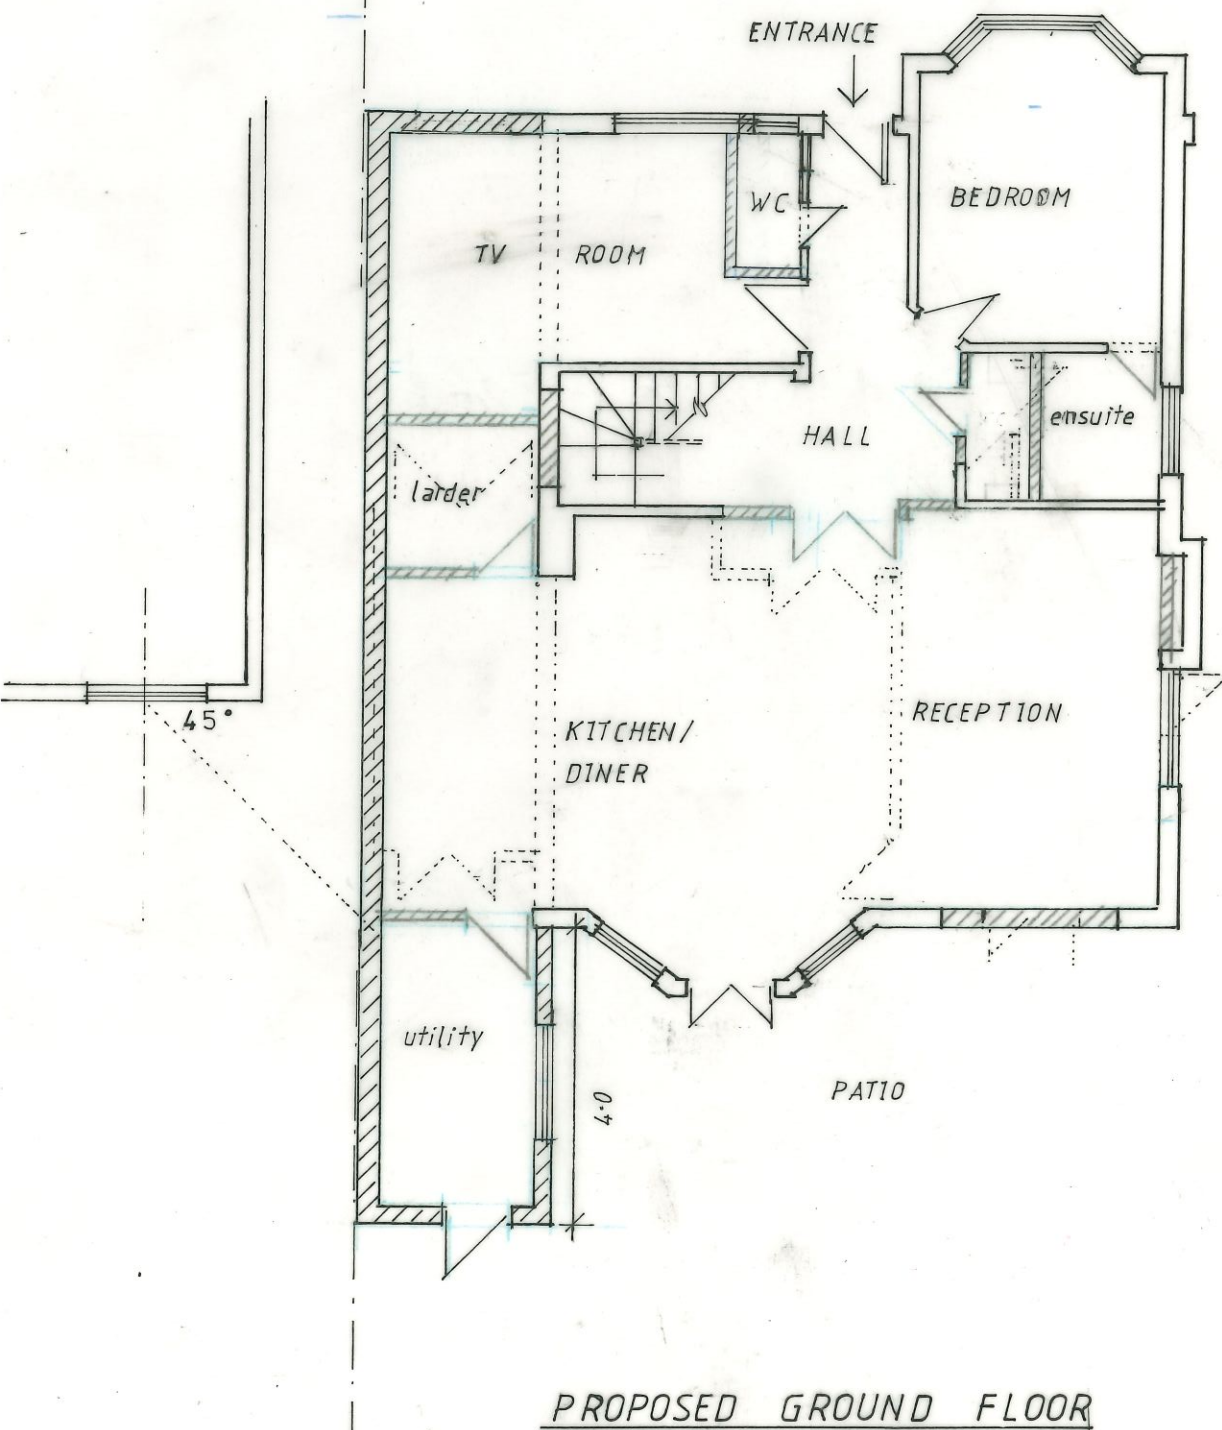


EXISTING FRONT

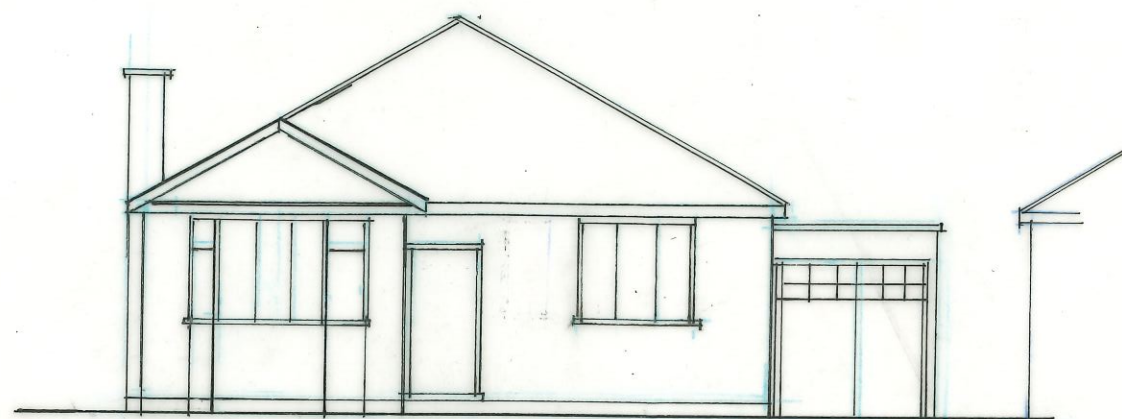


EXISTING REAR

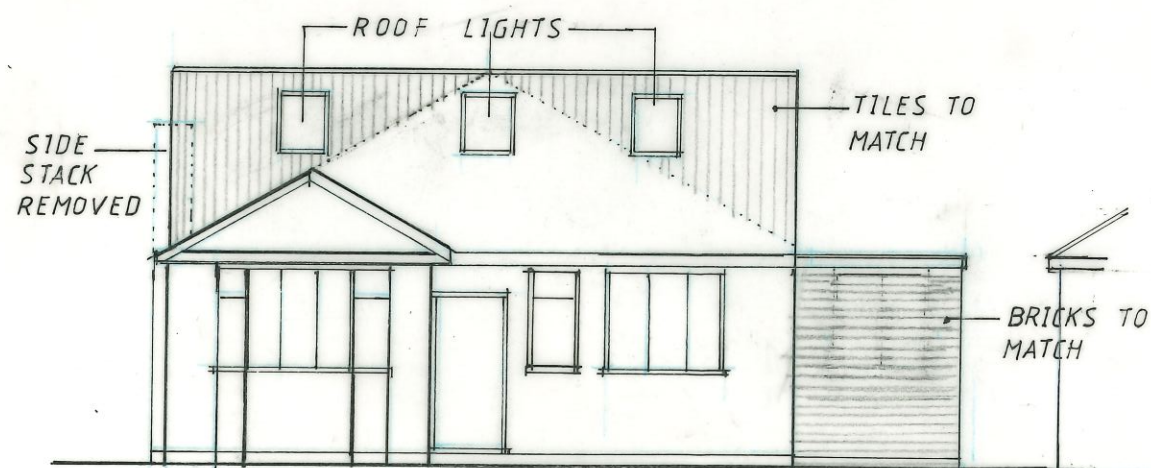

PROPOSED FRONT

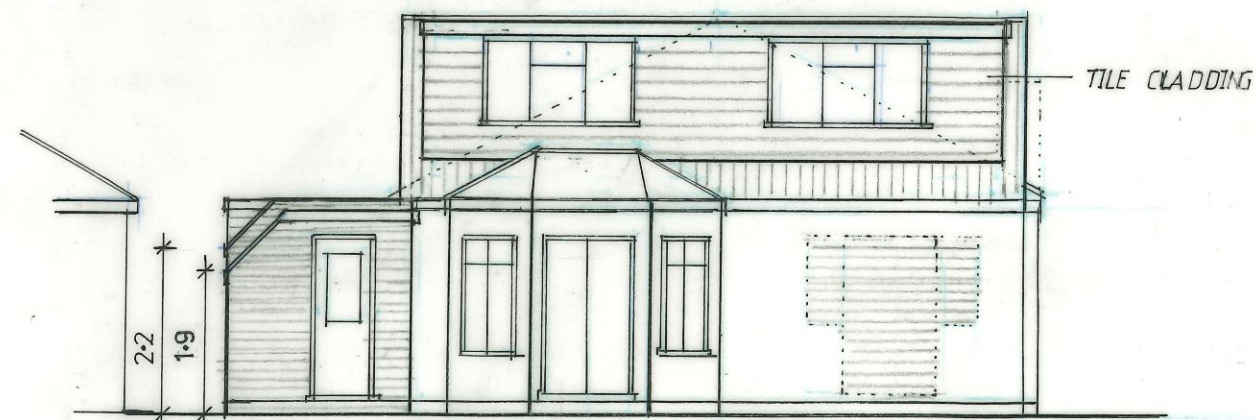

PROPOSED REAR

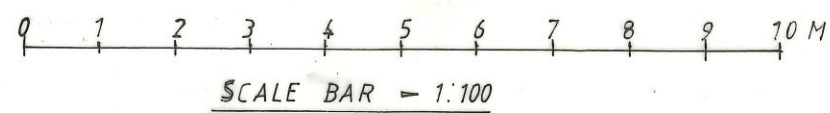


EXISTING & PROPOSED FRONT
AND REAR ELEVATIONS

14 HIGHFIELD CRESCENT
NORTHWOOD, HA6 1EZ

SCALE = 1:100

DATE = MAY. 2024


Drg.No. = KS/2024/03 Rev. *B

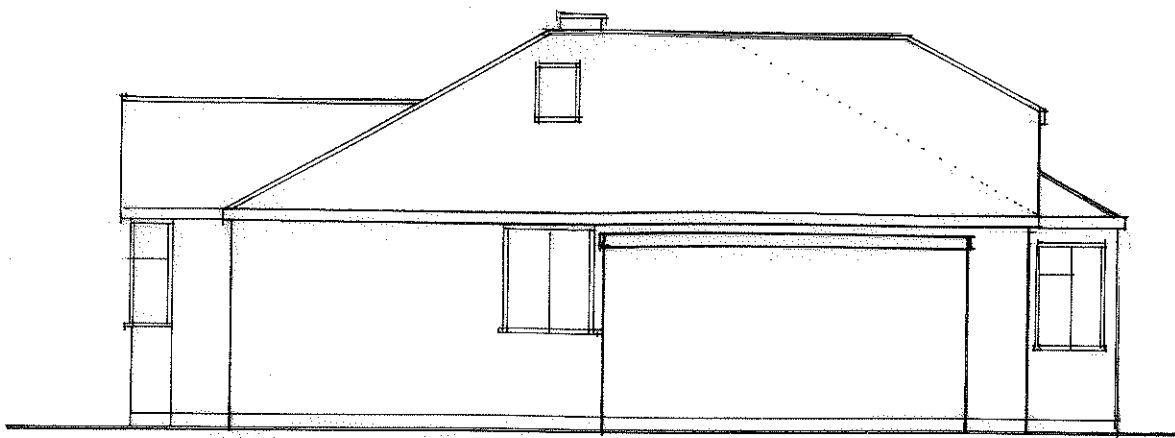


EXISTING SIDE

ROOF LIGHTS NOT TO
PROJECT MORE THAN 150
BEYOND ROOF SLOPE

HIP TO
GABLE - BRICKS TO
MATCH

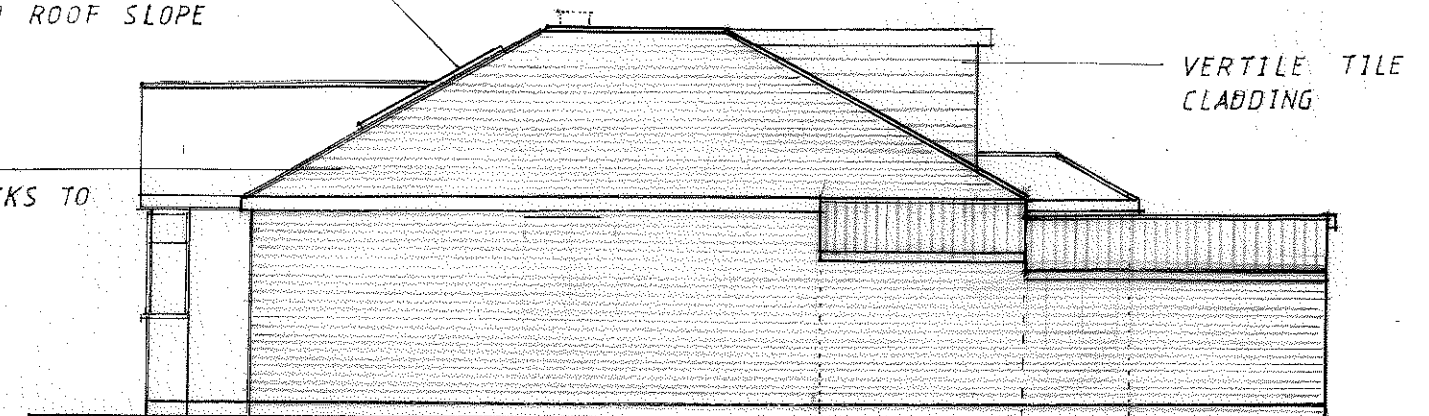


PROPOSED SIDE
VIEWED FROM No.15

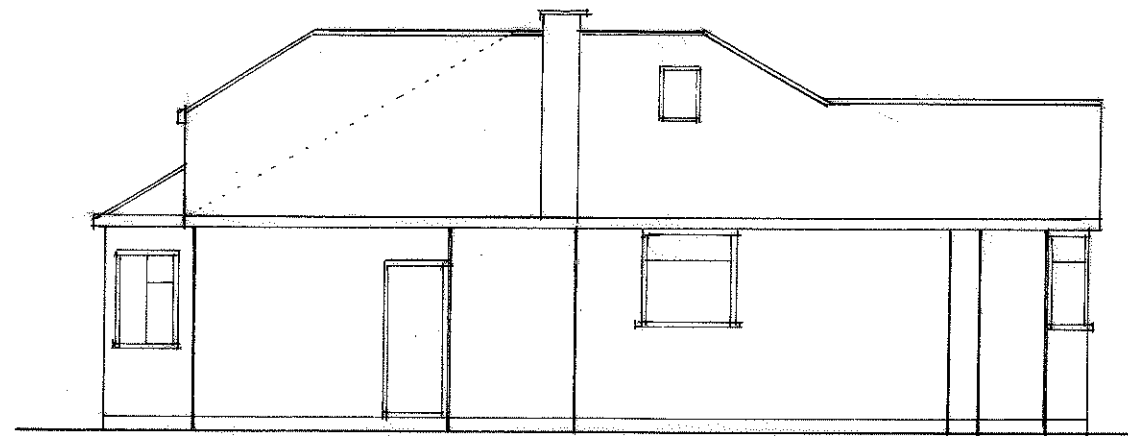


EXISTING SIDE

DORMER SET
BACK 200 FROM EAVES

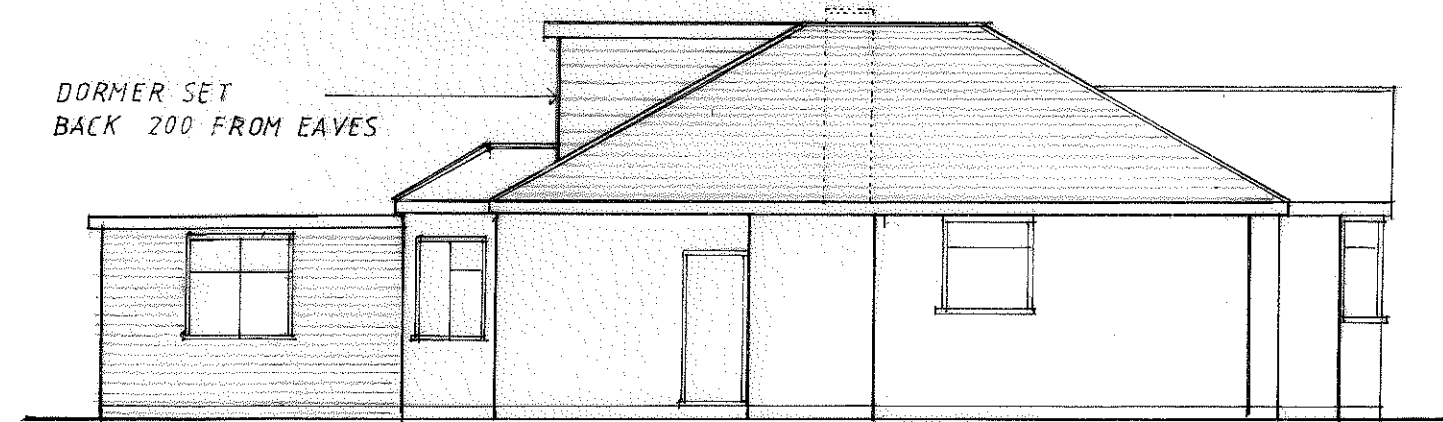

PROPOSED SIDE
VIEWED FROM NO.13

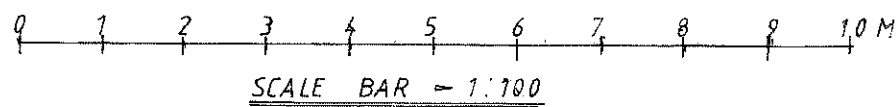

ALL MATERIALS TO
MATCH EXISTING

EXISTING & PROPOSED SIDES

14 HIGHFIELD CRESCENT
NORTHWOOD, HA6 1EZ

SCALE = 1:100

DATE = MAY. 2024

Drg.No.=KS/2024/04

Rev. A B