
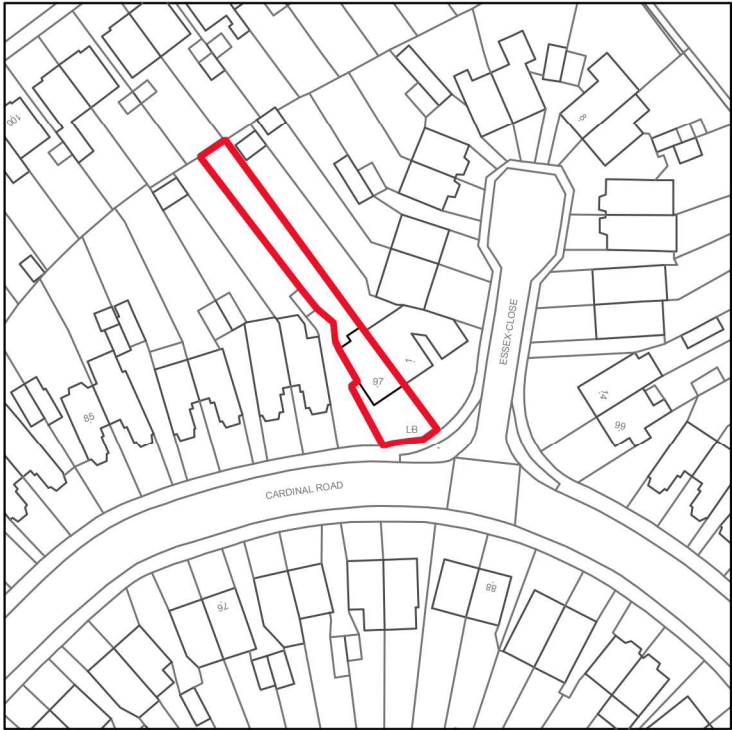
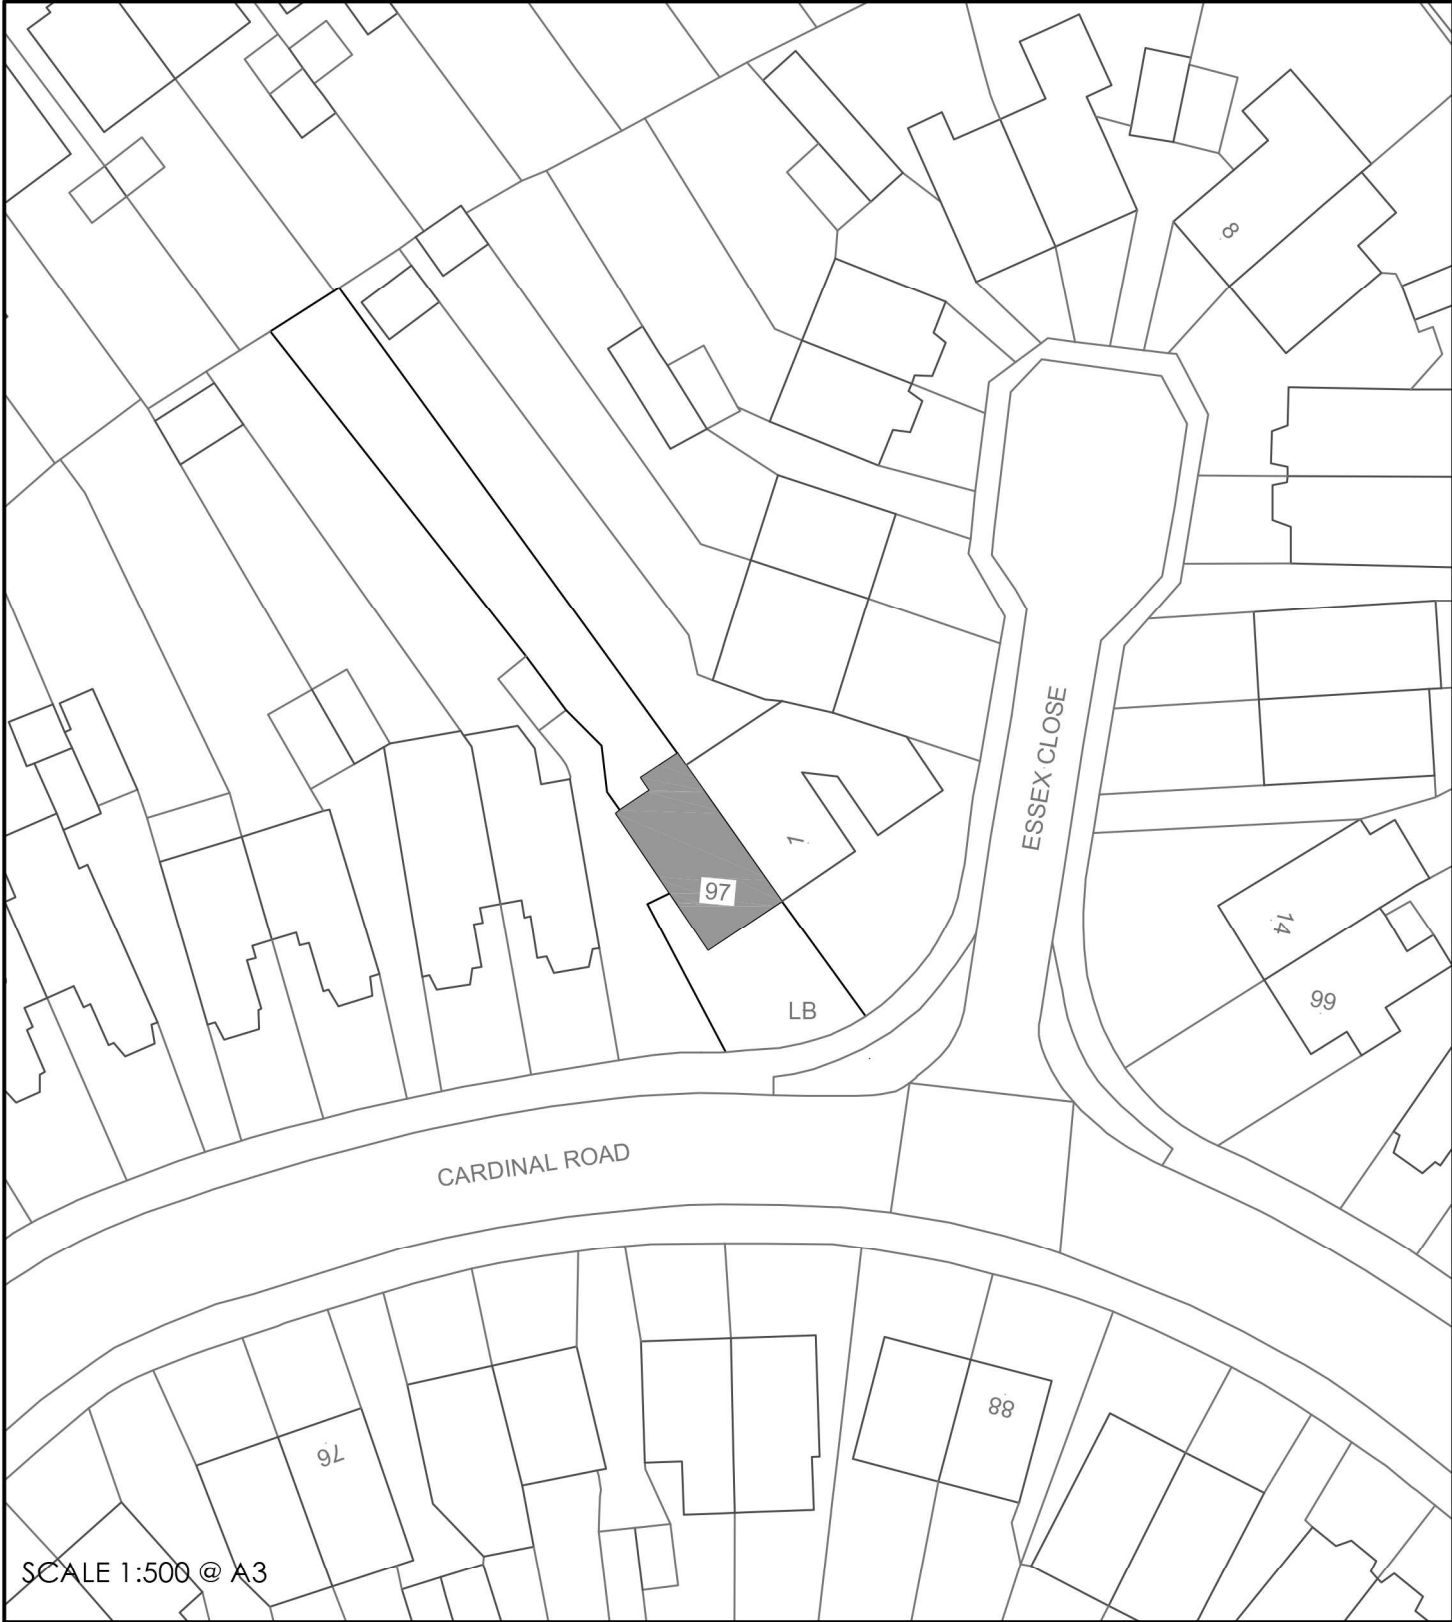


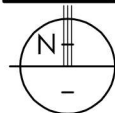

 **01 A LOCATION PLAN**

PLANNING APPLICATION ISSUE

All shown dimensions to be used in preference to scaled dimensions. Verify all dimenions on site prior to commencement of work. All work shall conform to British Standards, Planning Approvals and Building Regulations. This drawing is copyright and shall not be used or reproduced without the written consent of Arc8 Projects Ltd.	ISSUE	DATE	AMENDMENT	ISSUE	DATE	AMENDMENT	PROJECT	THE STUDIO WALLED GARDEN DOWNS LANE KT22 8JW M: 07976480052 E: info@arc8projects.com  www.arc8projects.com Architects & consultants										
	A	11/02/2022	PLANNING APPLICATION ISSUE				ALTERATIONS & EXTENSIONS											
							ADDRESS											
							97 Cardinal Rd, Ruislip HA4 9PU											
							CLIENT											
							Mr.A.Gjata	DRAWING01 LOCATION PLAN <table><tr><td>SCALE</td><td>DATE</td><td>DWN BY</td><td>PROJECT</td><td>DWG NO.</td></tr><tr><td></td><td>FEB 2021</td><td>RH</td><td>1023</td><td>01</td></tr></table>	SCALE	DATE	DWN BY	PROJECT	DWG NO.		FEB 2021	RH	1023	01
SCALE	DATE	DWN BY	PROJECT	DWG NO.														
	FEB 2021	RH	1023	01														

A