


NOTES


Proposed alterations and additions to existing dwelling.

Proposed rear extension to as shown for open plan kitchen area.

Materials to match existing.

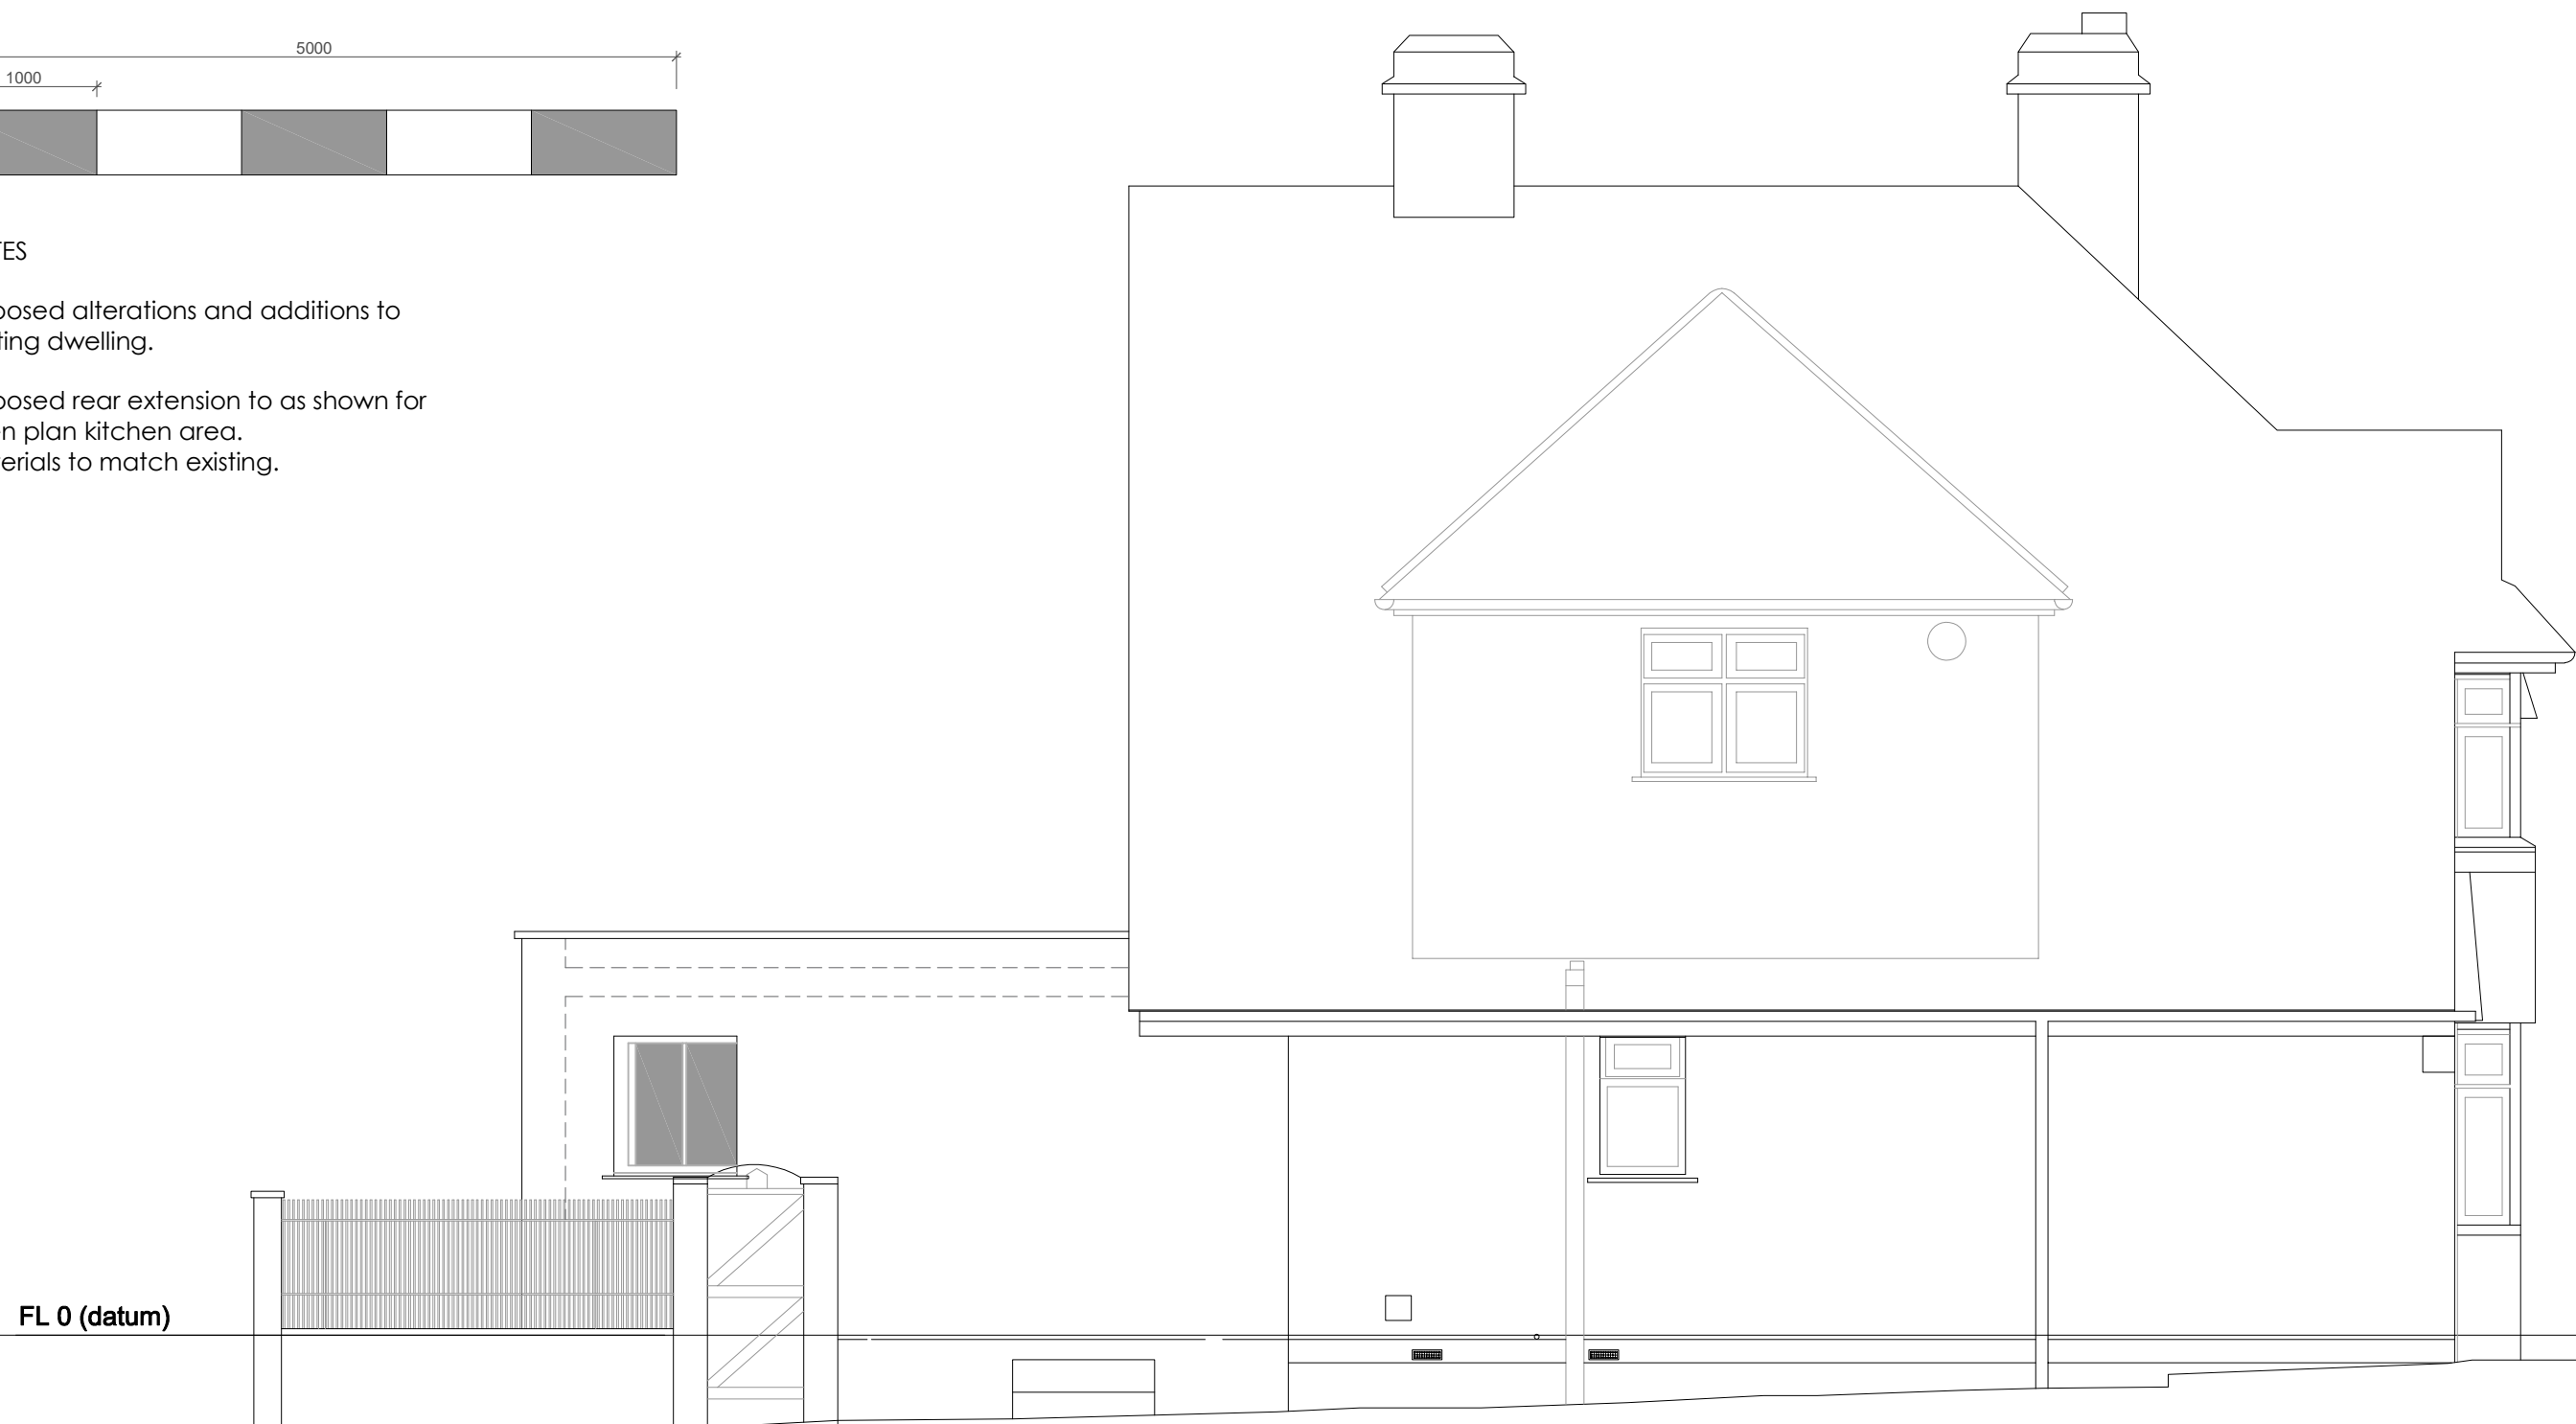


Left Elevation

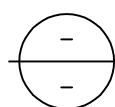

37 C PROPOSED SIDE ELEVATION

SCALE 1:50 @ A3

PLANNING ISSUE

All shown dimensions to be used in preference to scaled dimensions. Verify all dimenions on site prior to commencement of work. All work shall conform to British Standards, Planning Approvals and Building Regulations. This drawing is copyright and shall not be used or reproduced without the written consent of Arc8 Projects Ltd.	ISSUE	DATE	AMENDMENT	ISSUE	DATE	AMENDMENT	PROJECT	THE STUDIO WALLED GARDEN DOWNS LANE KT22 8JW M: 07976480052 E: info@arc8projects.com	 www.arc8projects.com Architects & consultants	C	
	A	07/03/2022	PLANNING ISSUE				ALTERATIONS & EXTENSIONS				
	B	26/05/2022	PLANNING ISSUE				ADDRESS				
	C	13/12/2023	PLANNING ISSUE				97 Cardinal Rd, Ruislip HA4 9PU				
							CLIENT	DRAWING			
							Mr.A.Gjata	37 PROPOSED SIDE ELEVATION			
							SCALE	DATE	DWN BY	PROJECT	DWG NO.
							1:50	NOV 2021	RH	1023	37