




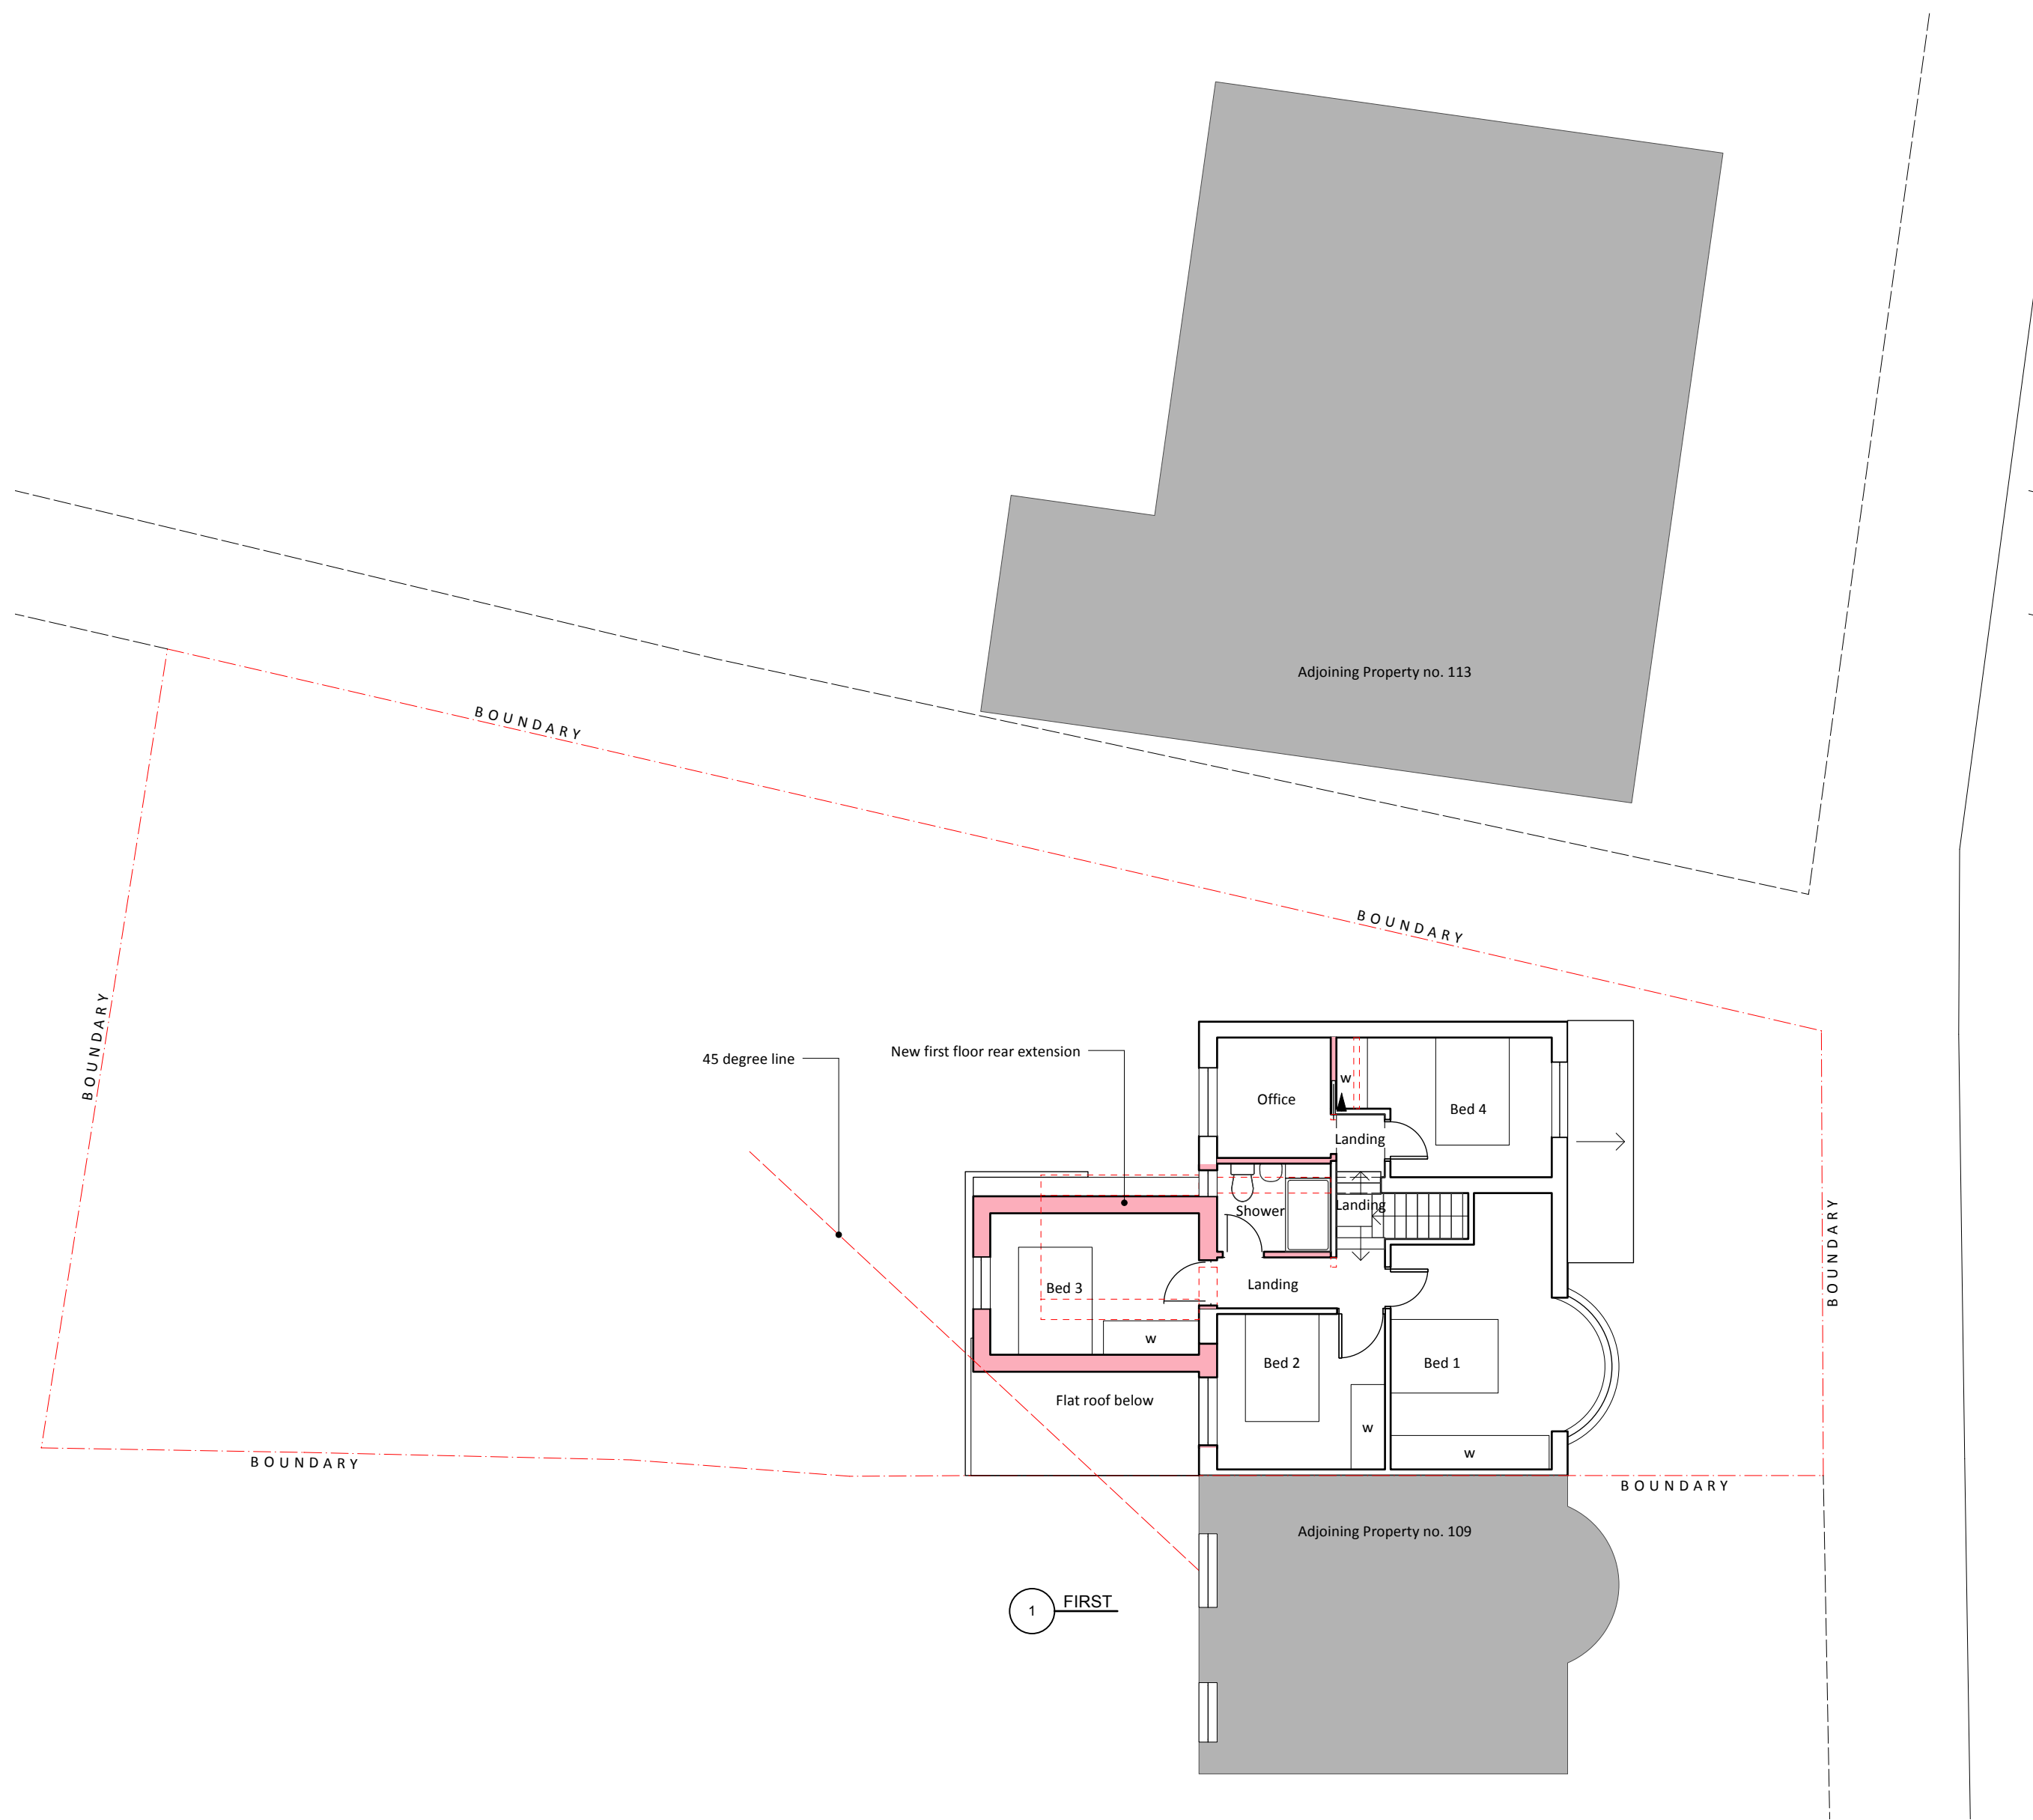

1 FIRST

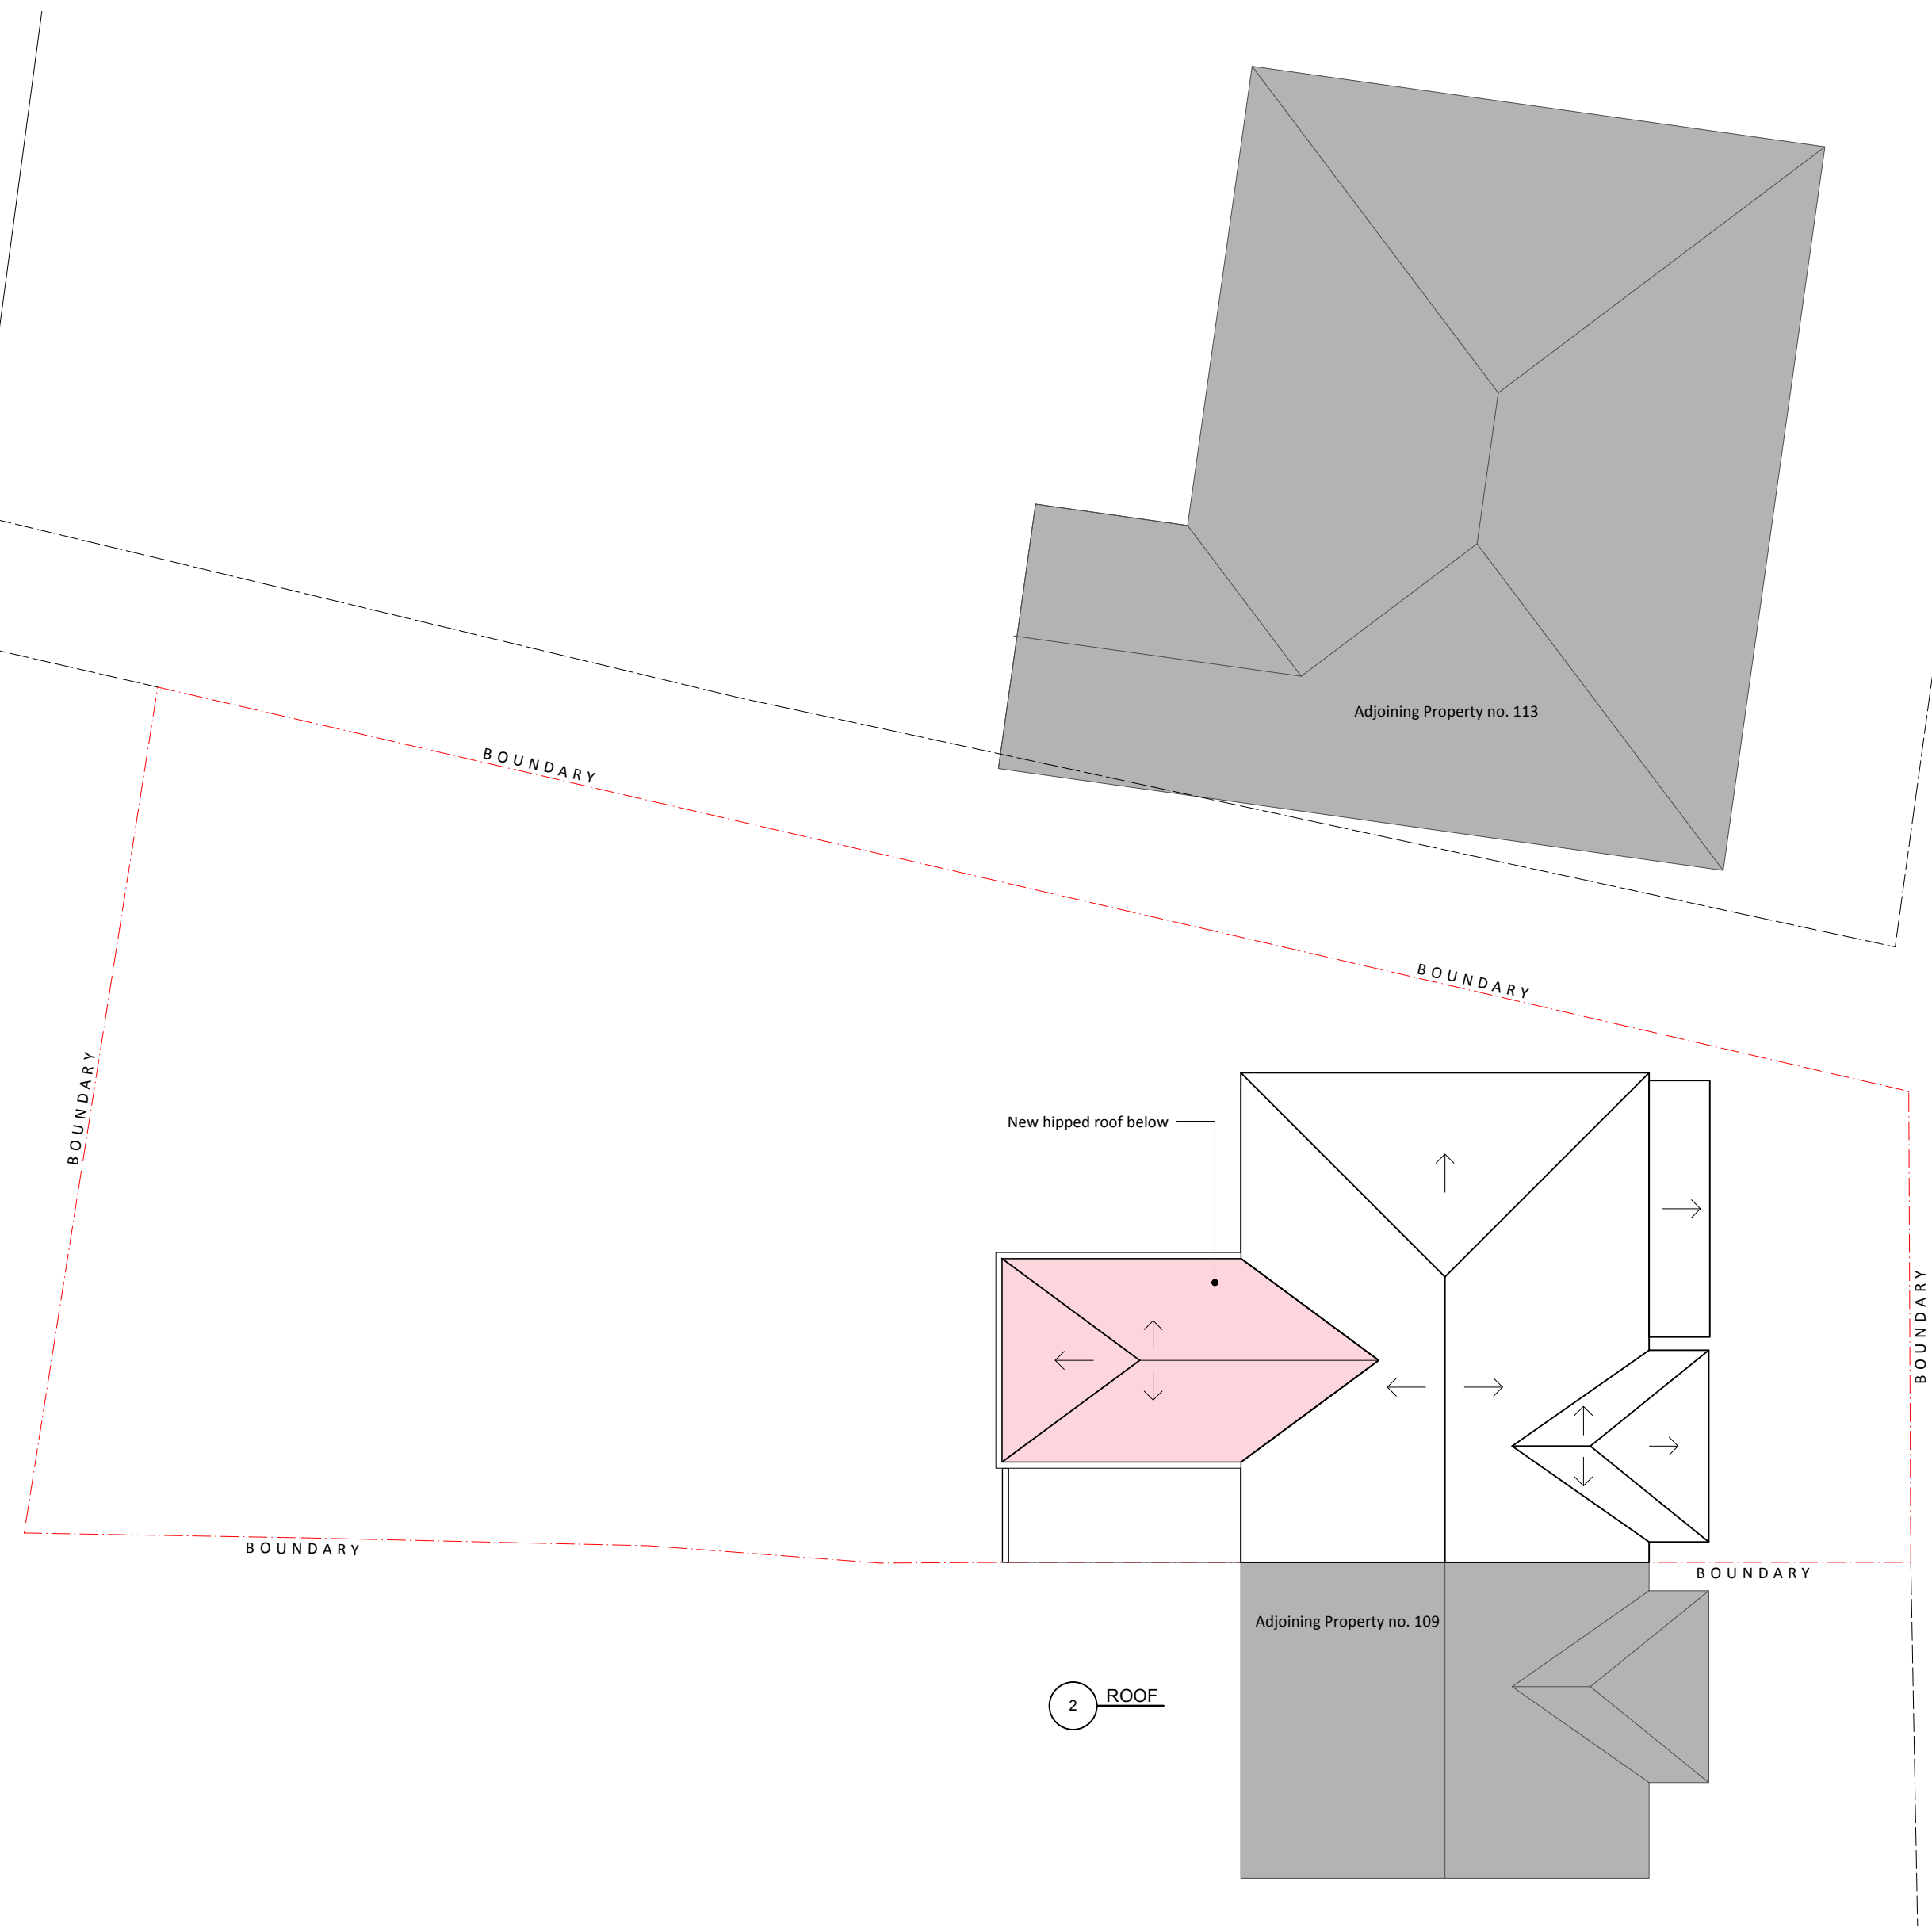


2 ROOF

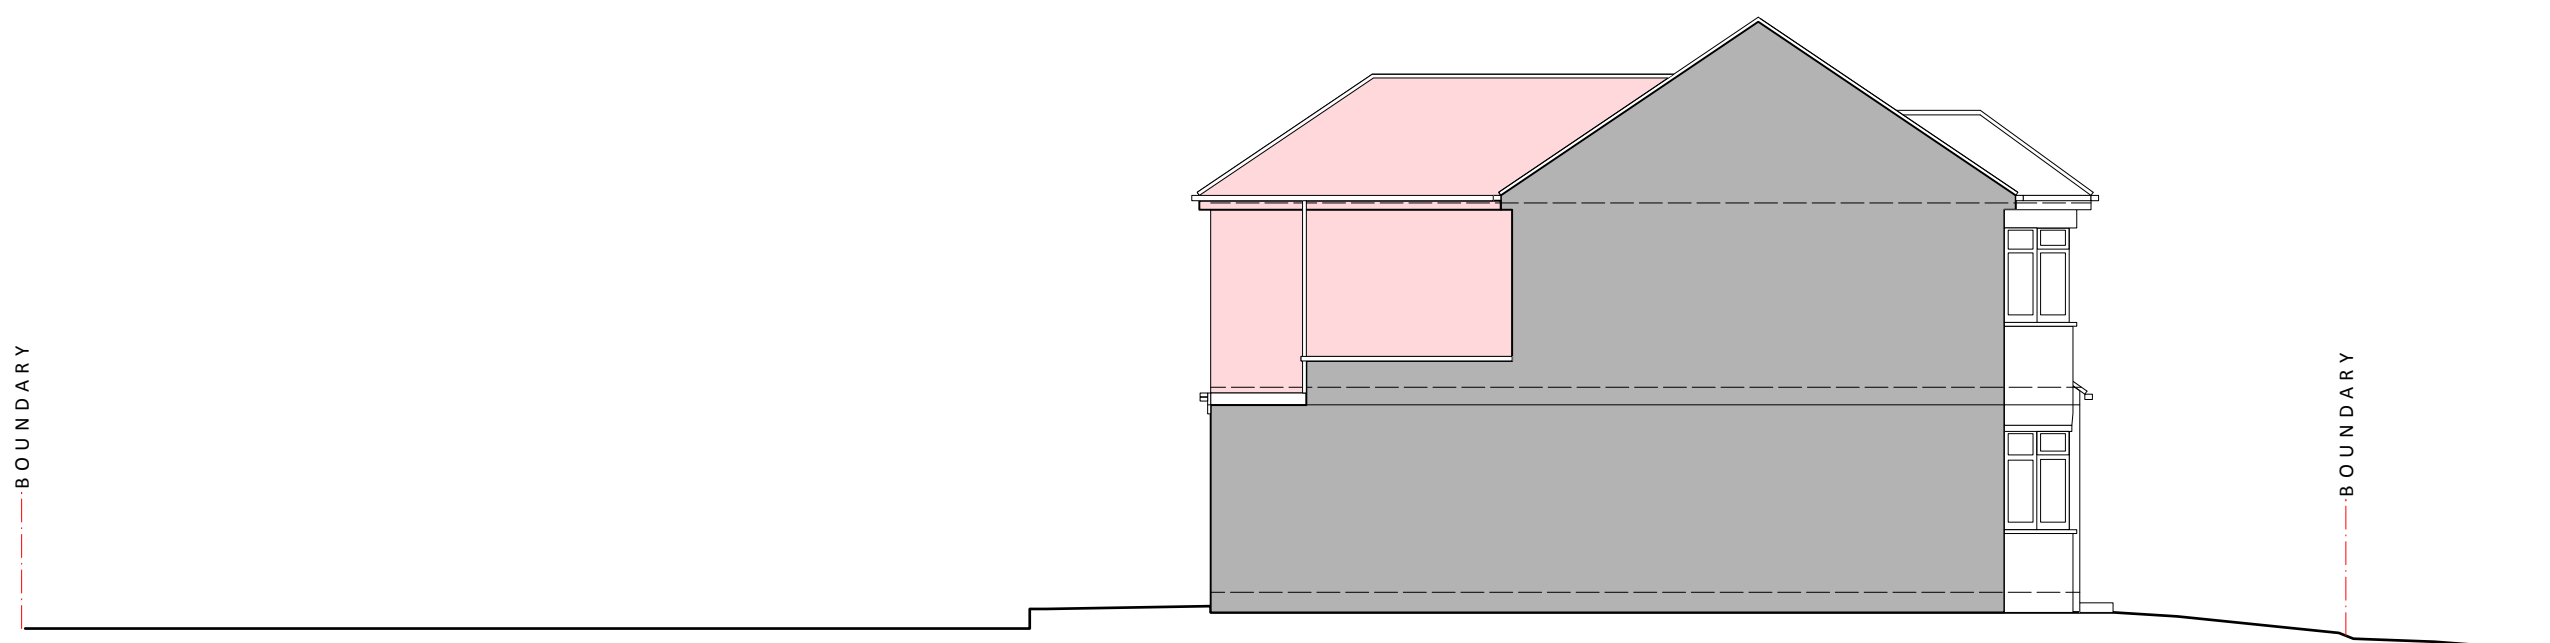


3 WEST





5 SOUTH

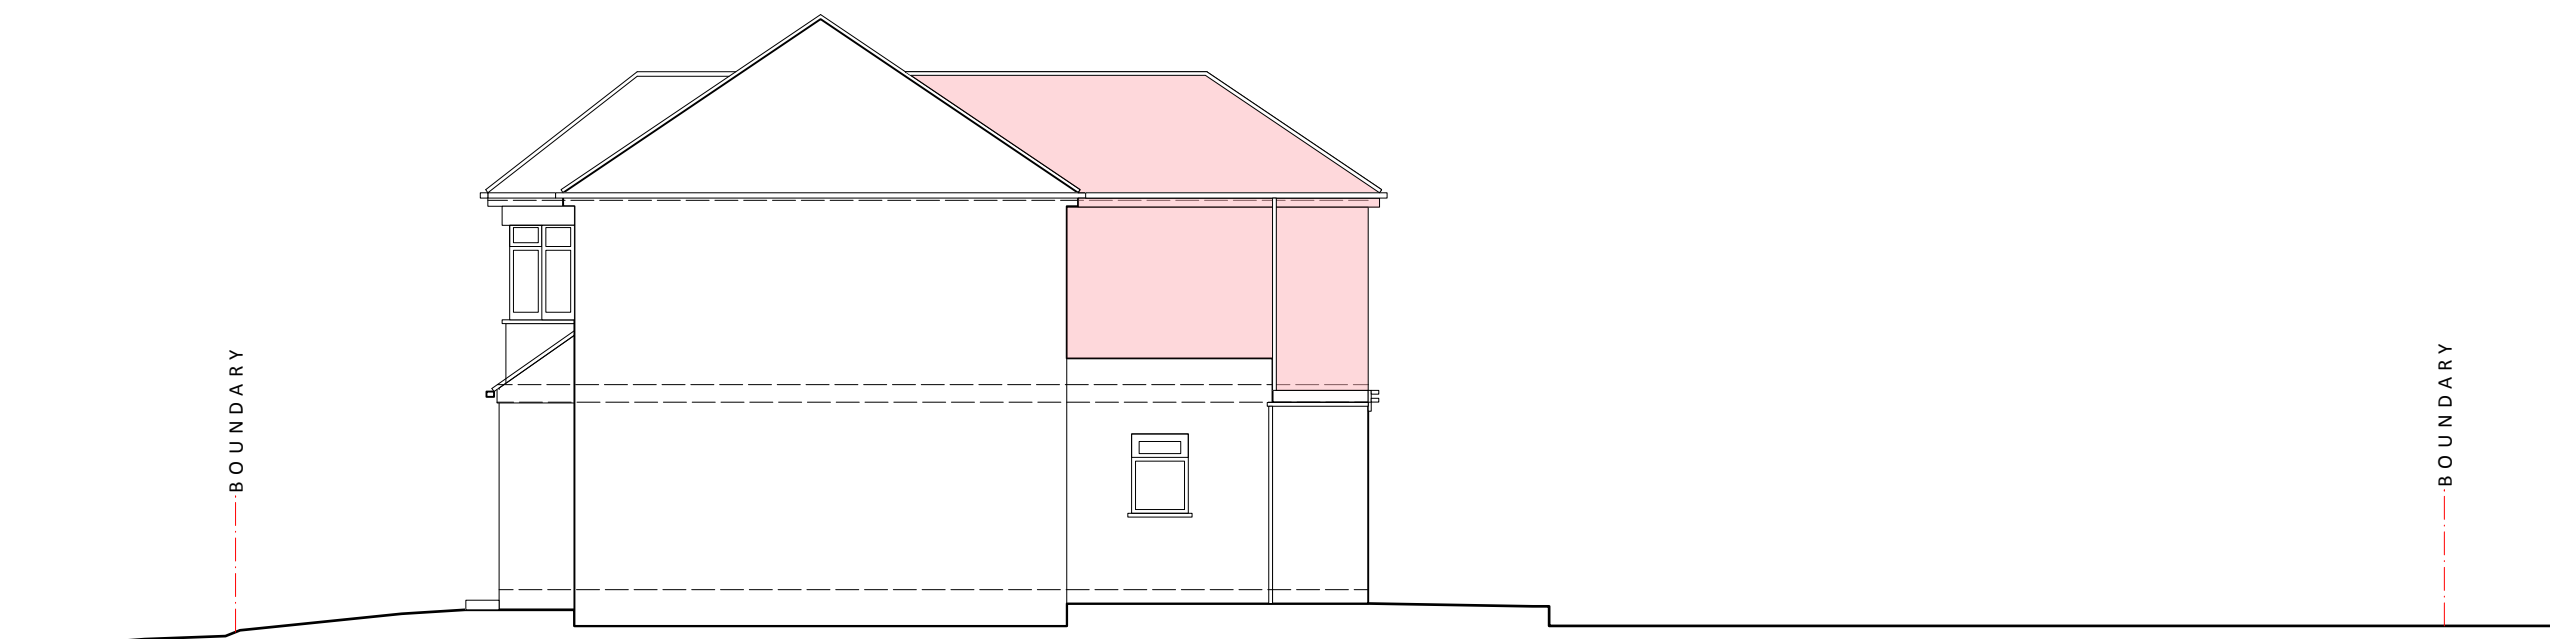

4 EAST

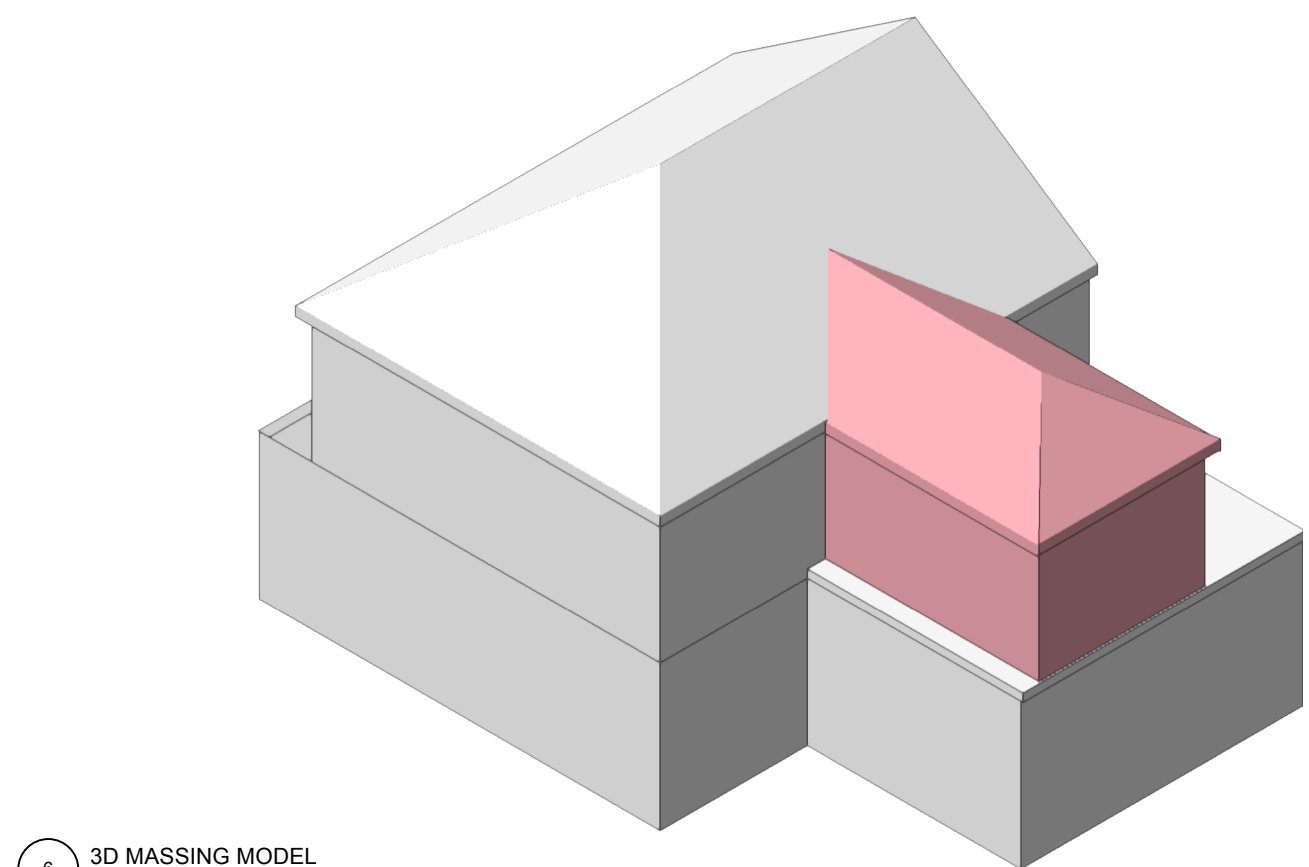

6 3D MASSING MODEL

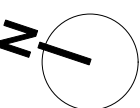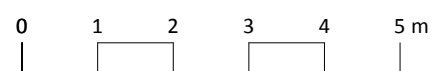

- Key
1. New work shown shaded
 2. Demolition shown dotted
 3. W: Wardrobe
 4. Cpb: Cupboard
 5. RLK: Roof lantern above
 6. RL: Roof light/lantern below
- All dimensions are indicative and in mm
If shown levels indicated in red dotted
Additional internal floor area added = 8.26m²

A	17/07/2025	Prepared for planning
ISSUE	DATE	REVISION

PROJECT
111 LINDEN AVENUE, RUISLIP, HA4 8TZ

CLIENT
MR & MRS SOLANKI

DRAWING
PROP. PLANS, ELEV.S AND 3D



PROJECT #	2025.028	DWG #	REV
DATE	23/06/2025		
SCALE	1:100		
DRAWN	FA	CHKD	JC

Stones Architects Ltd
50 Coldharbour Lane Hayes Middlesex UB3 3EP
t 020 8969 0000 e mail@stonesarchitects.co.uk w stonesarchitects.co.uk