
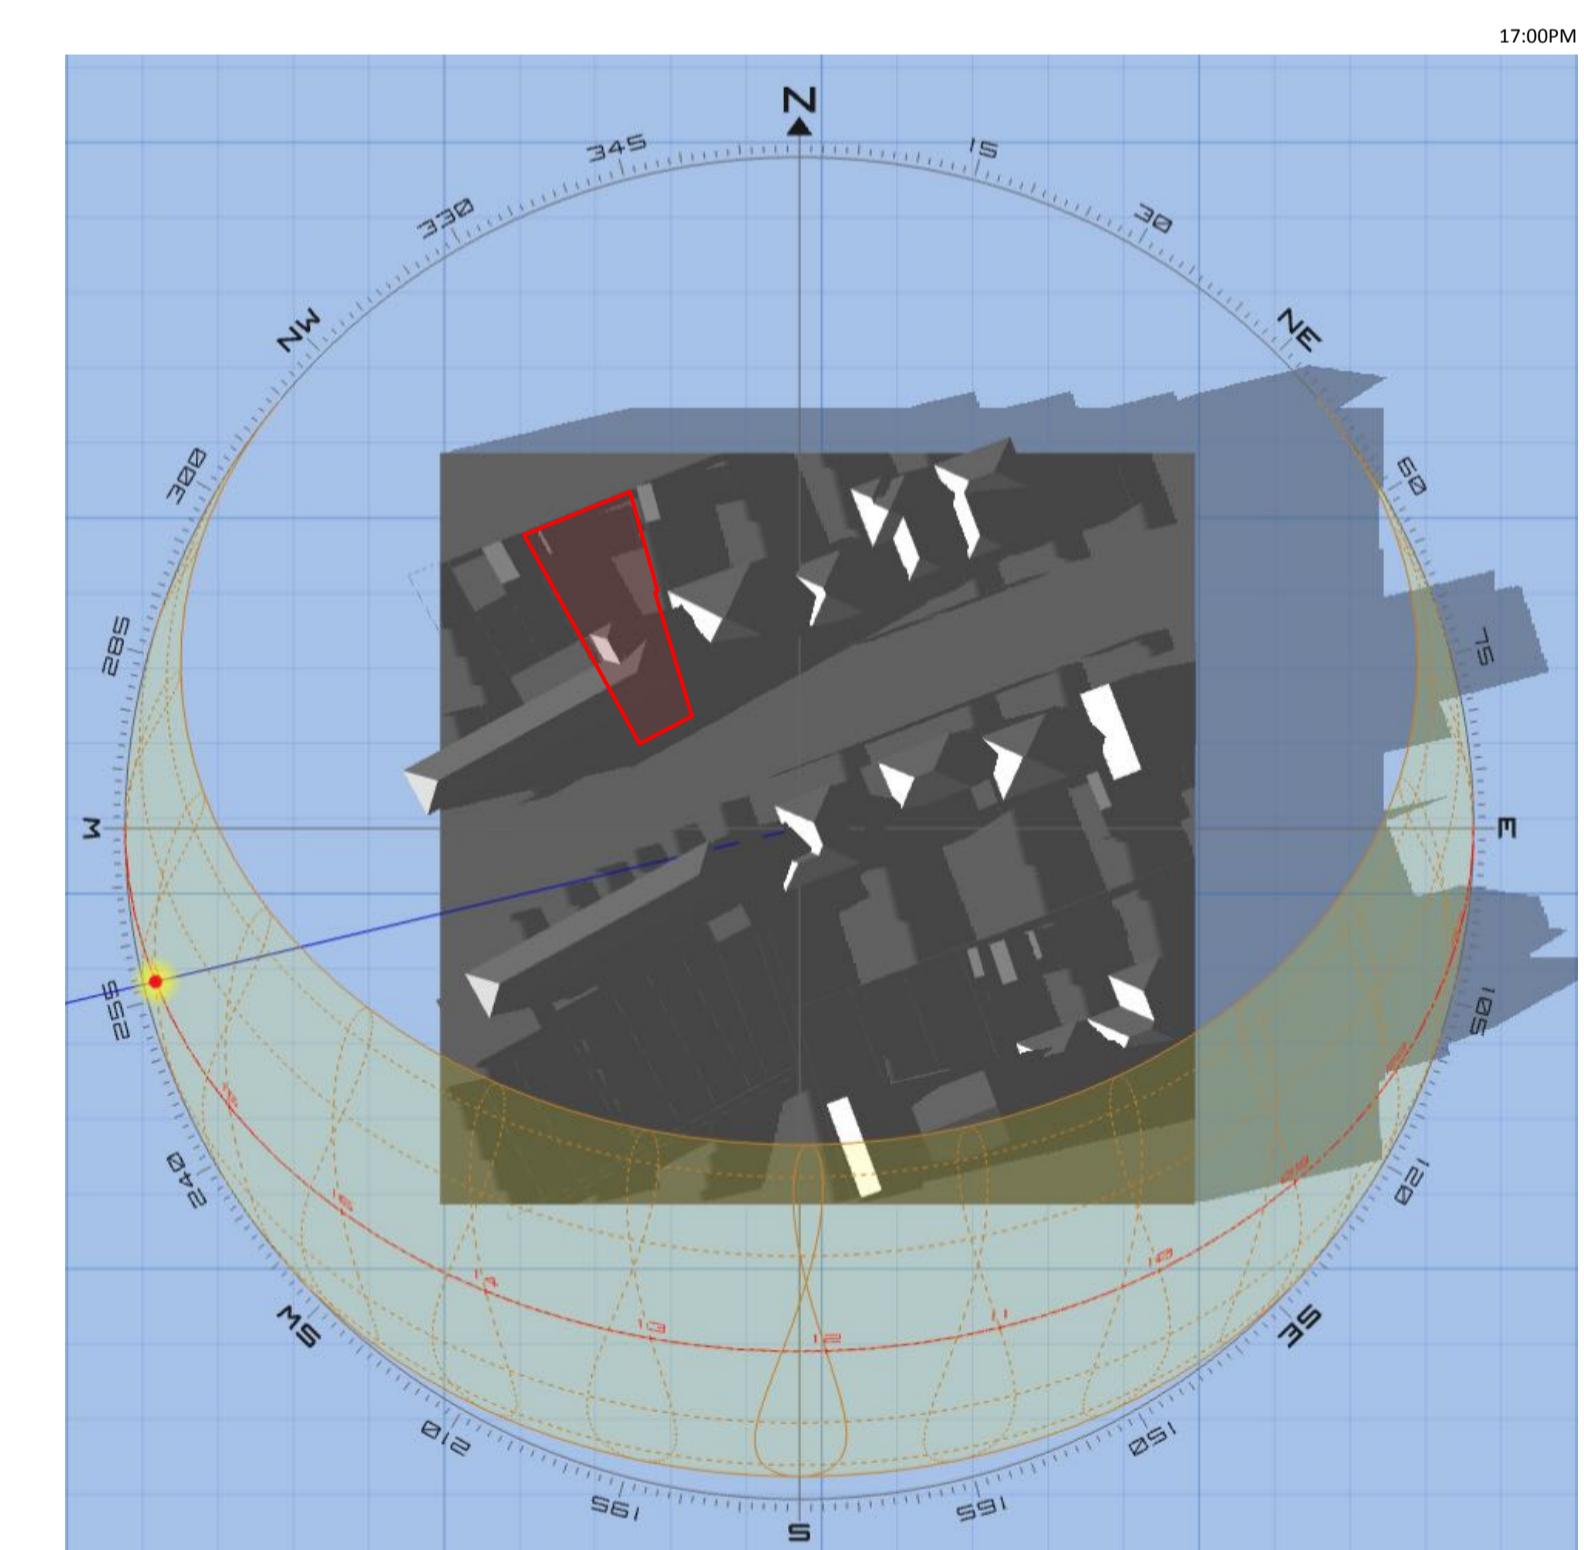
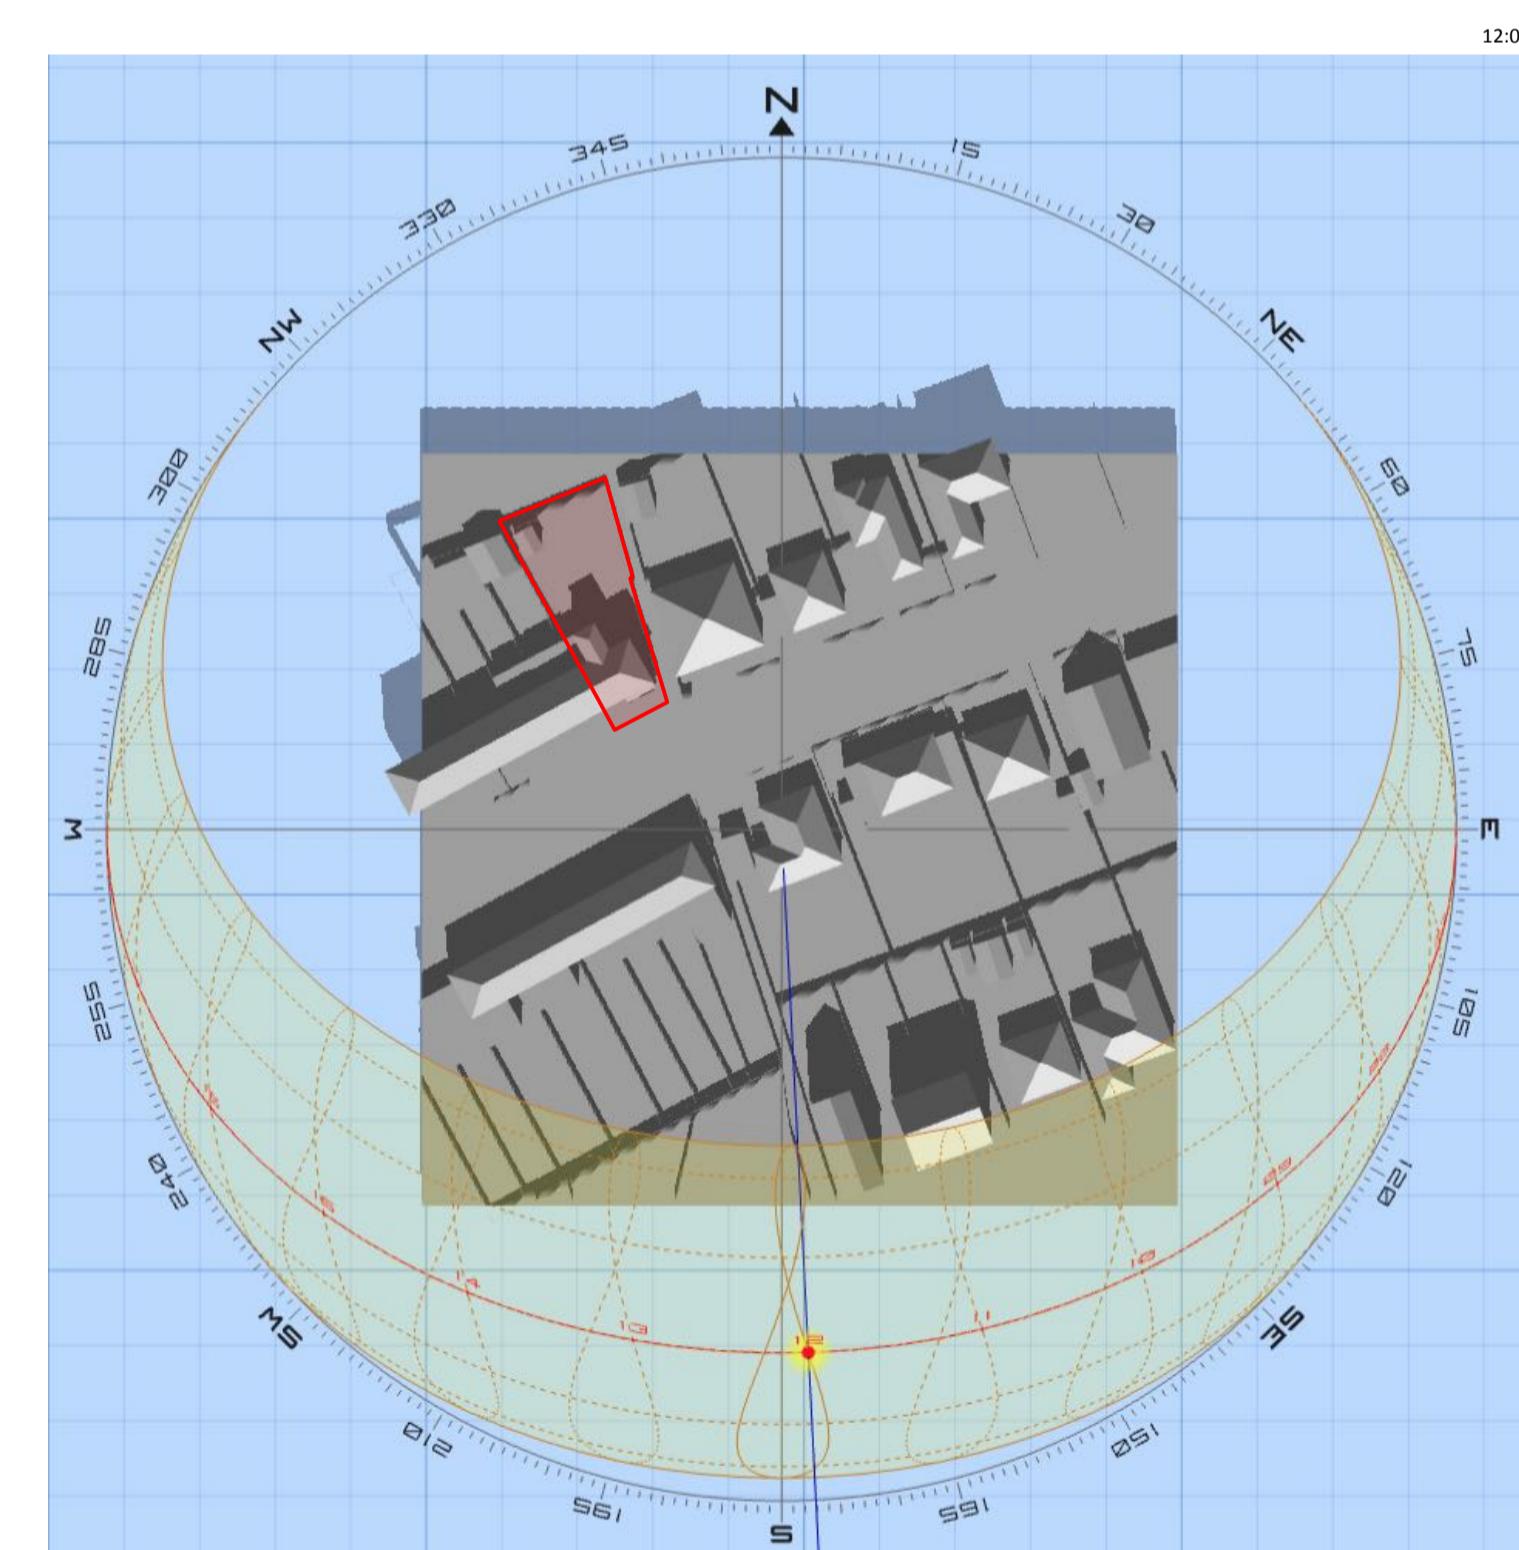


1 EXISTING SUN PATH DIAGRAMS

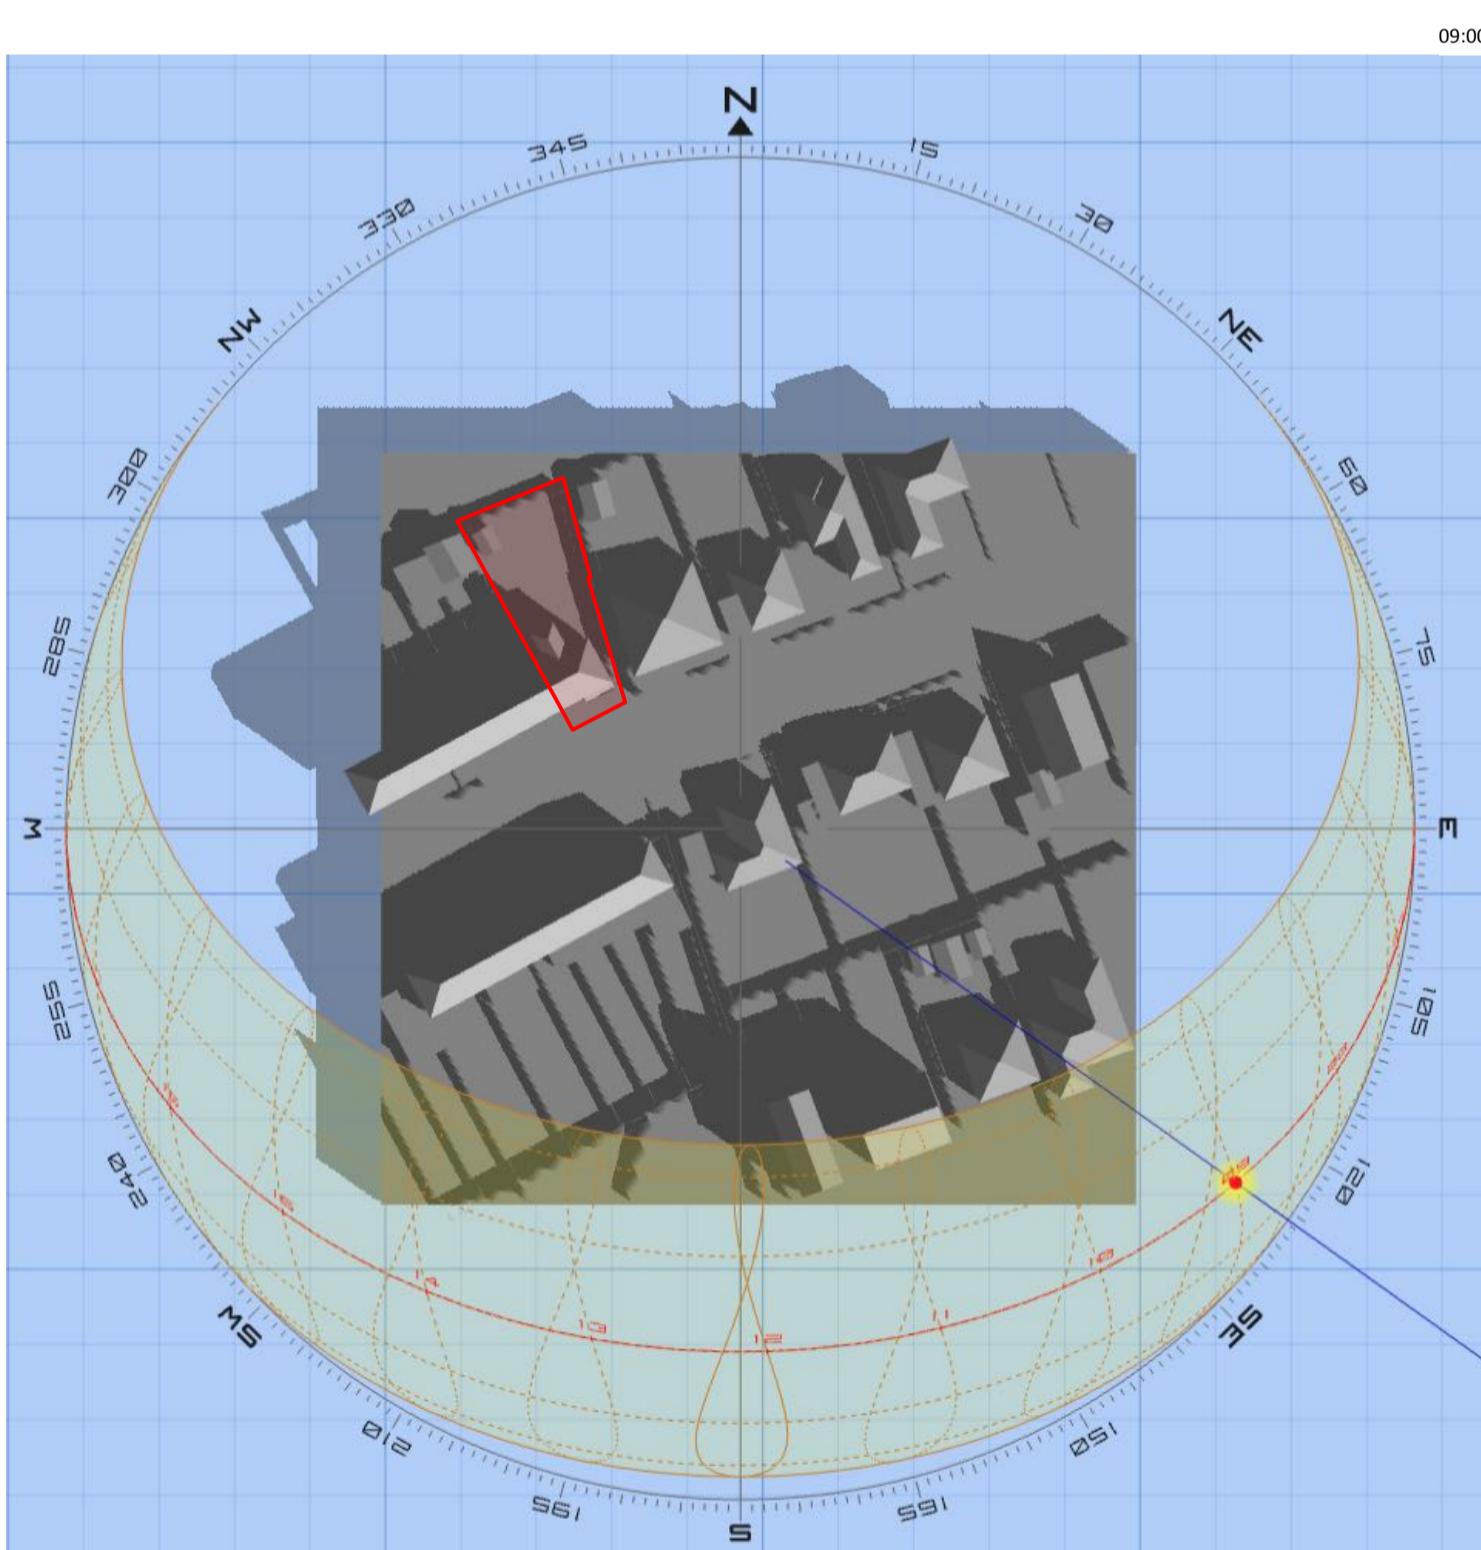

2 PROPOSED SUN PATH DIAGRAMS

PROJECT #			2025.028	DWG #	REV
DATE			23/06/2025		
SCALE			NTS		
DRAWN	FA	CIRKD			JC

STONES
ARCHITECTS

111 LINDEN AVENUE, RUISLIP, HA4 8TZ

CLIENT
MR & MRS SOLANKI

DRAWING
SUN PATH ANALYSIS DIAGRAMS

PROJECT # 2025.028 **DWG #** REV
DATE 23/06/2025 **SCALE** NTS
DRAWN FA **CIRKD** JC
STONES Architects Ltd
50 Coldharbour Lane Hayes Middlesex UB3 3EP
020 8989 0000 e-mail@stonesarchitects.co.uk w stonesarchitects.co.uk

C02-A

All rights reserved in accordance with the Copyright, Designs and Patents Act 1988 have been asserted. This drawing must not be scaled; only figured dimensions may be used. Check and verify all dimensions on site prior to commencing any work. Any discrepancies should be reported to the Architects immediately.