




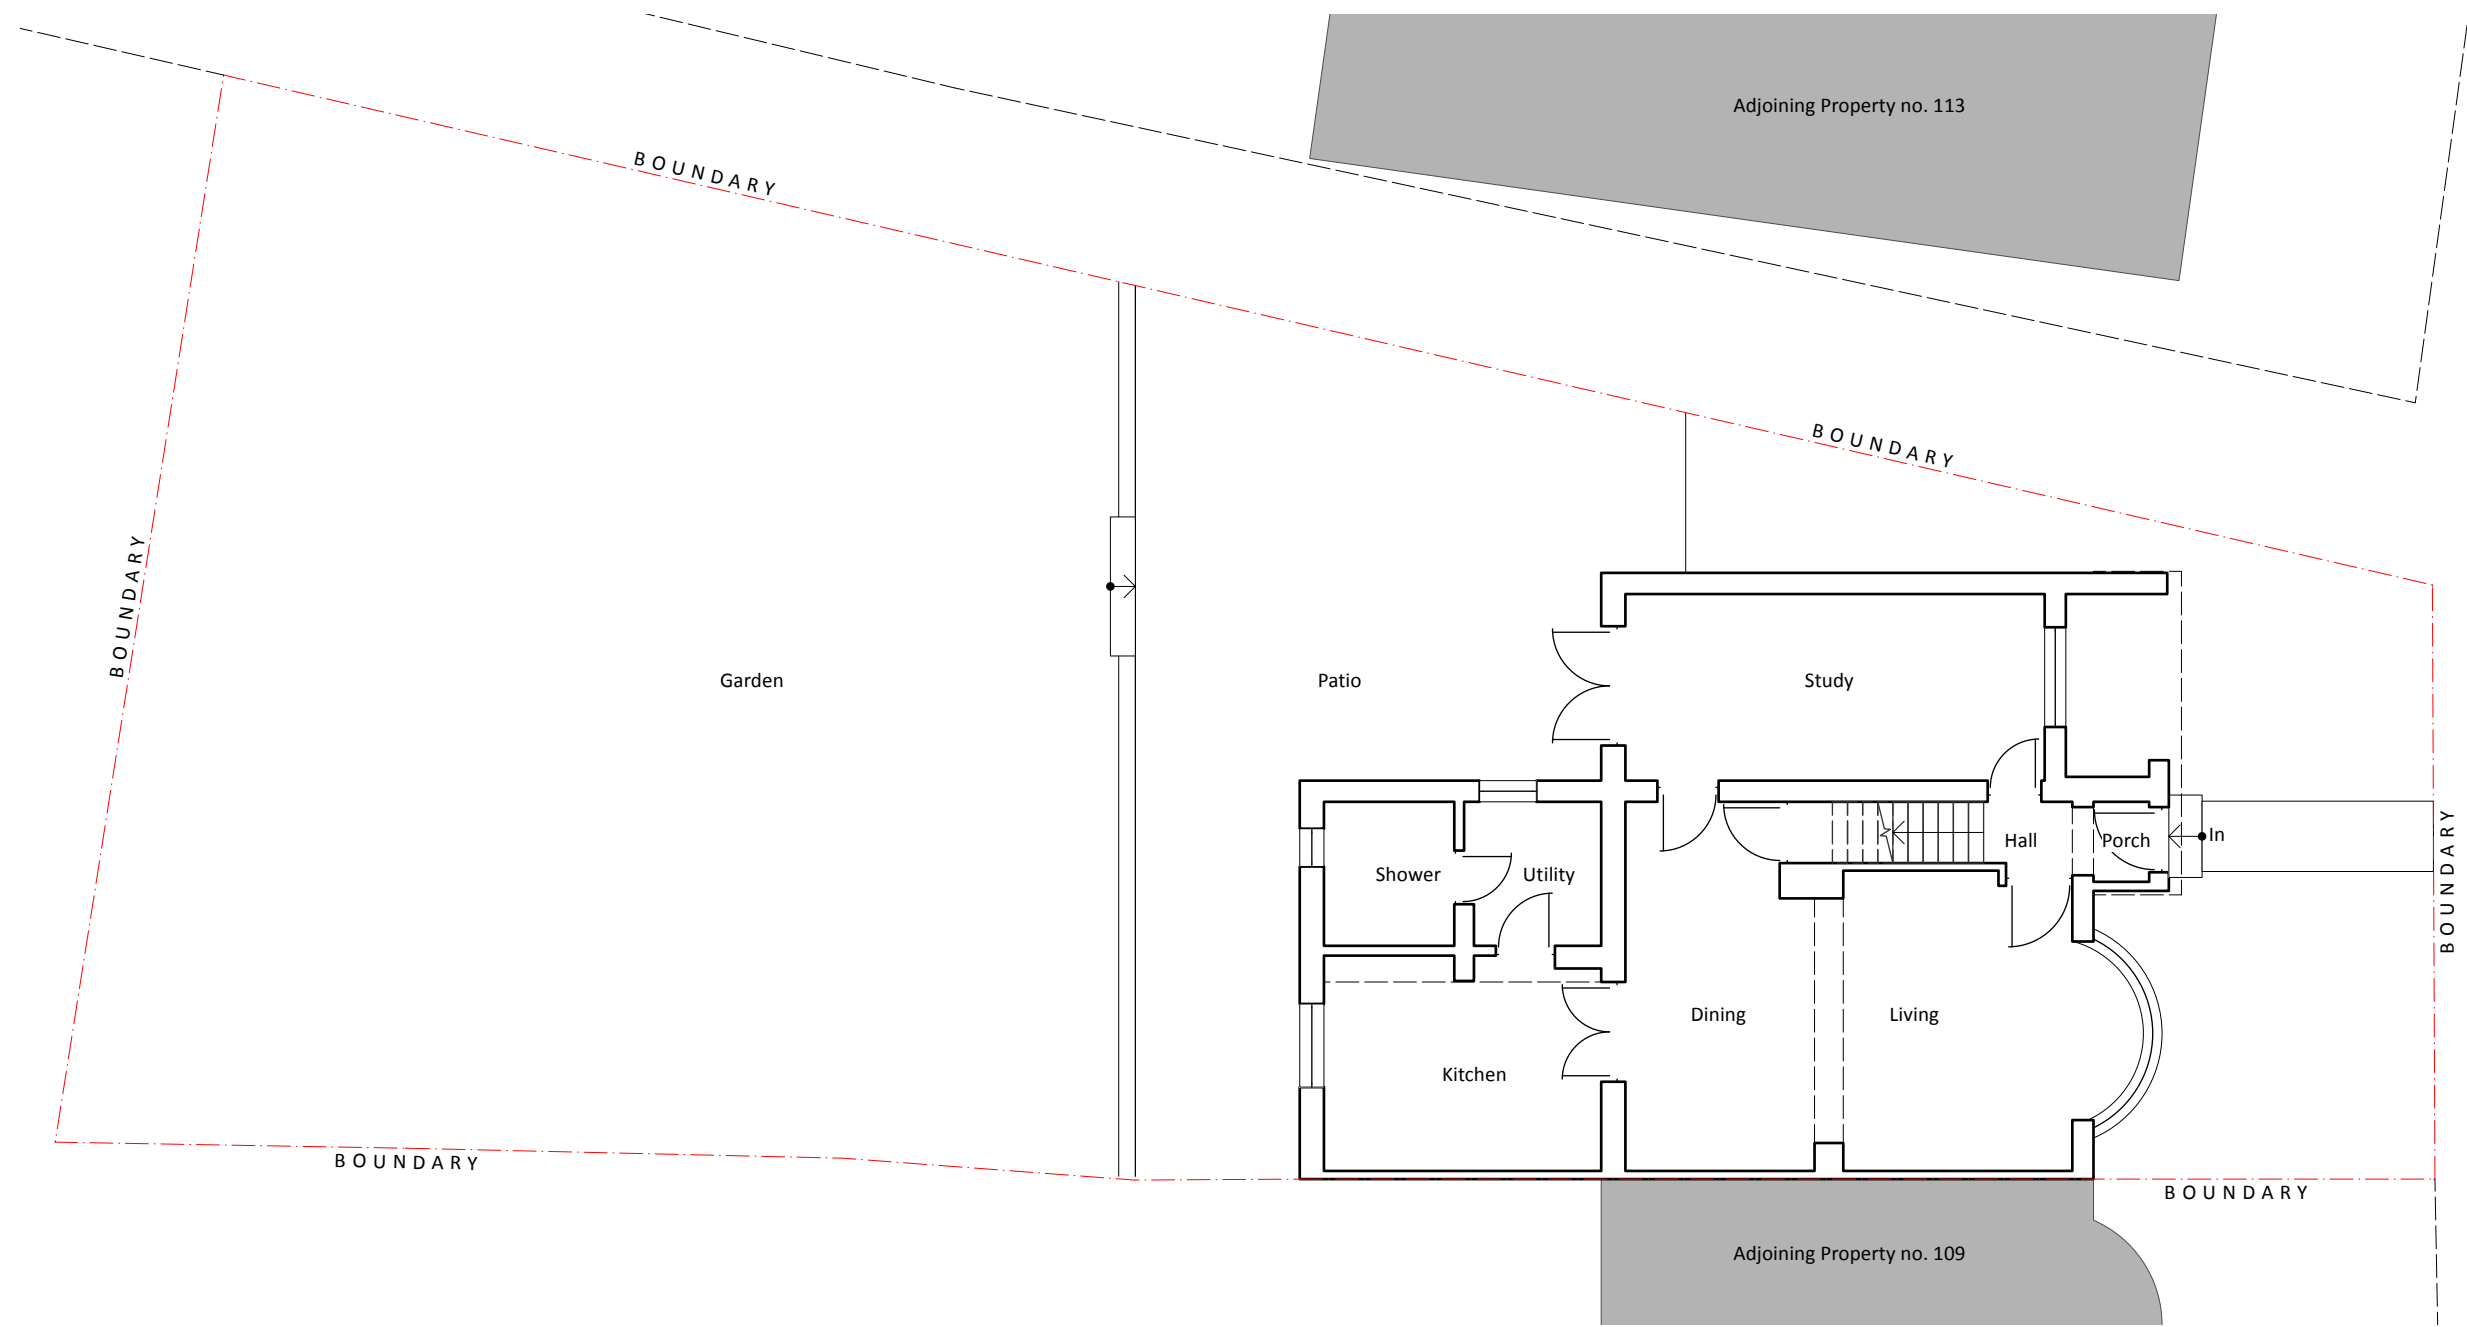


1 GROUND
Scale 1:100

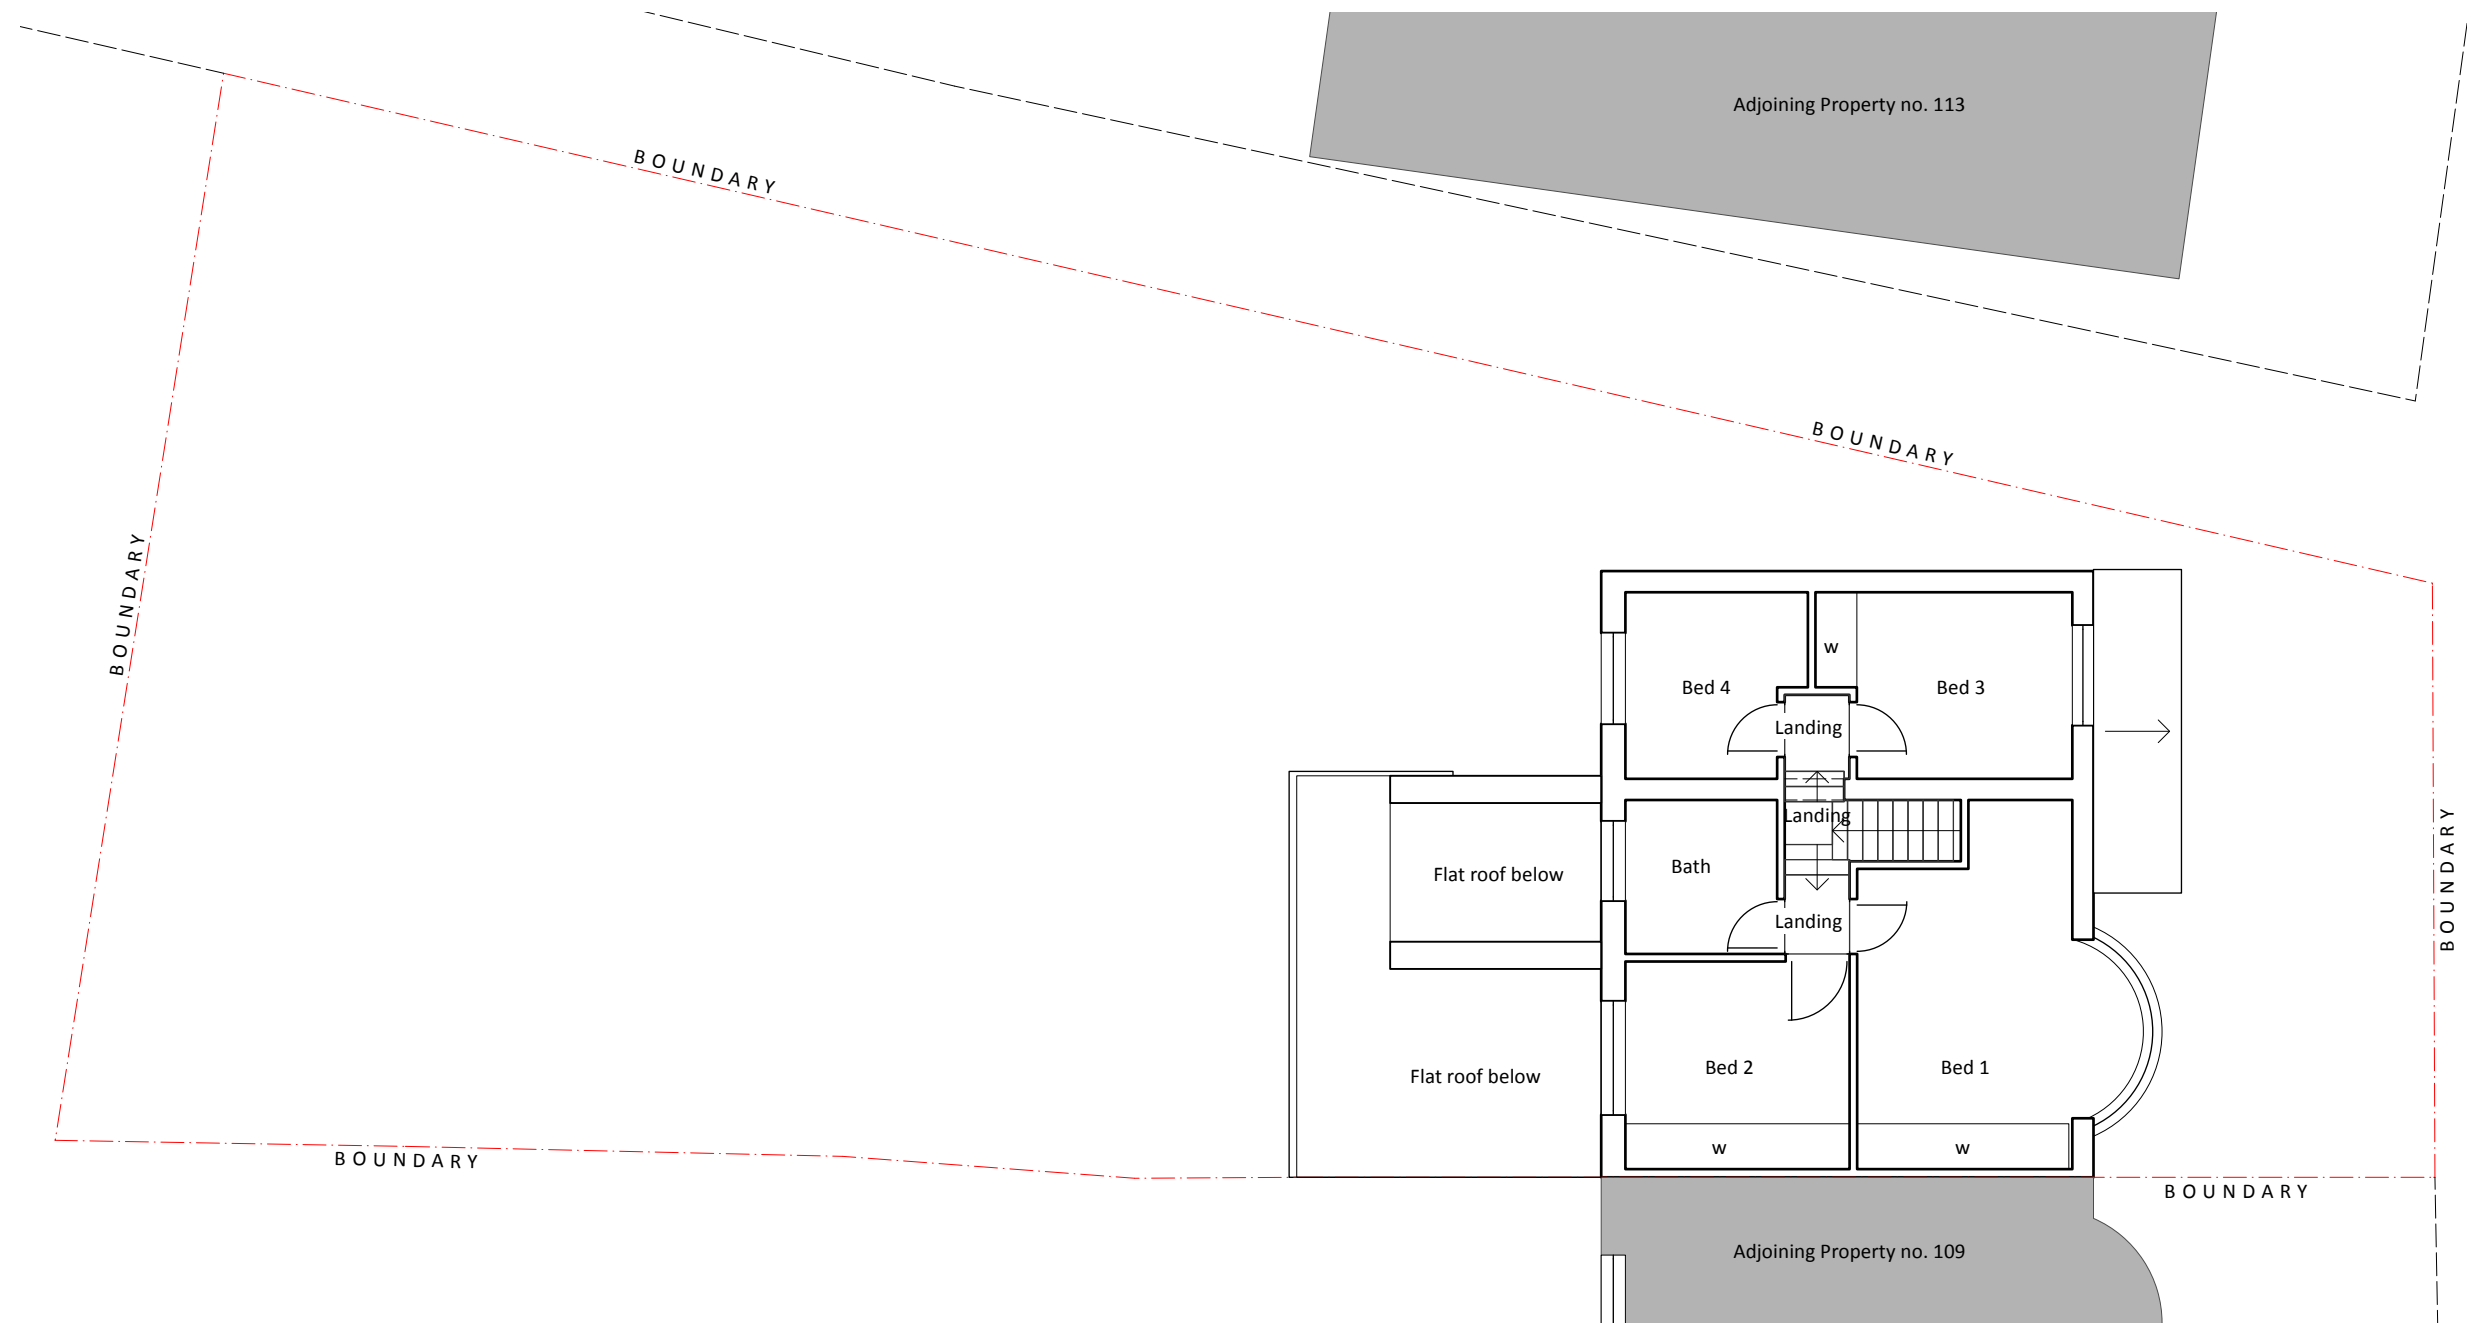


2 FIRST
Scale 1:100

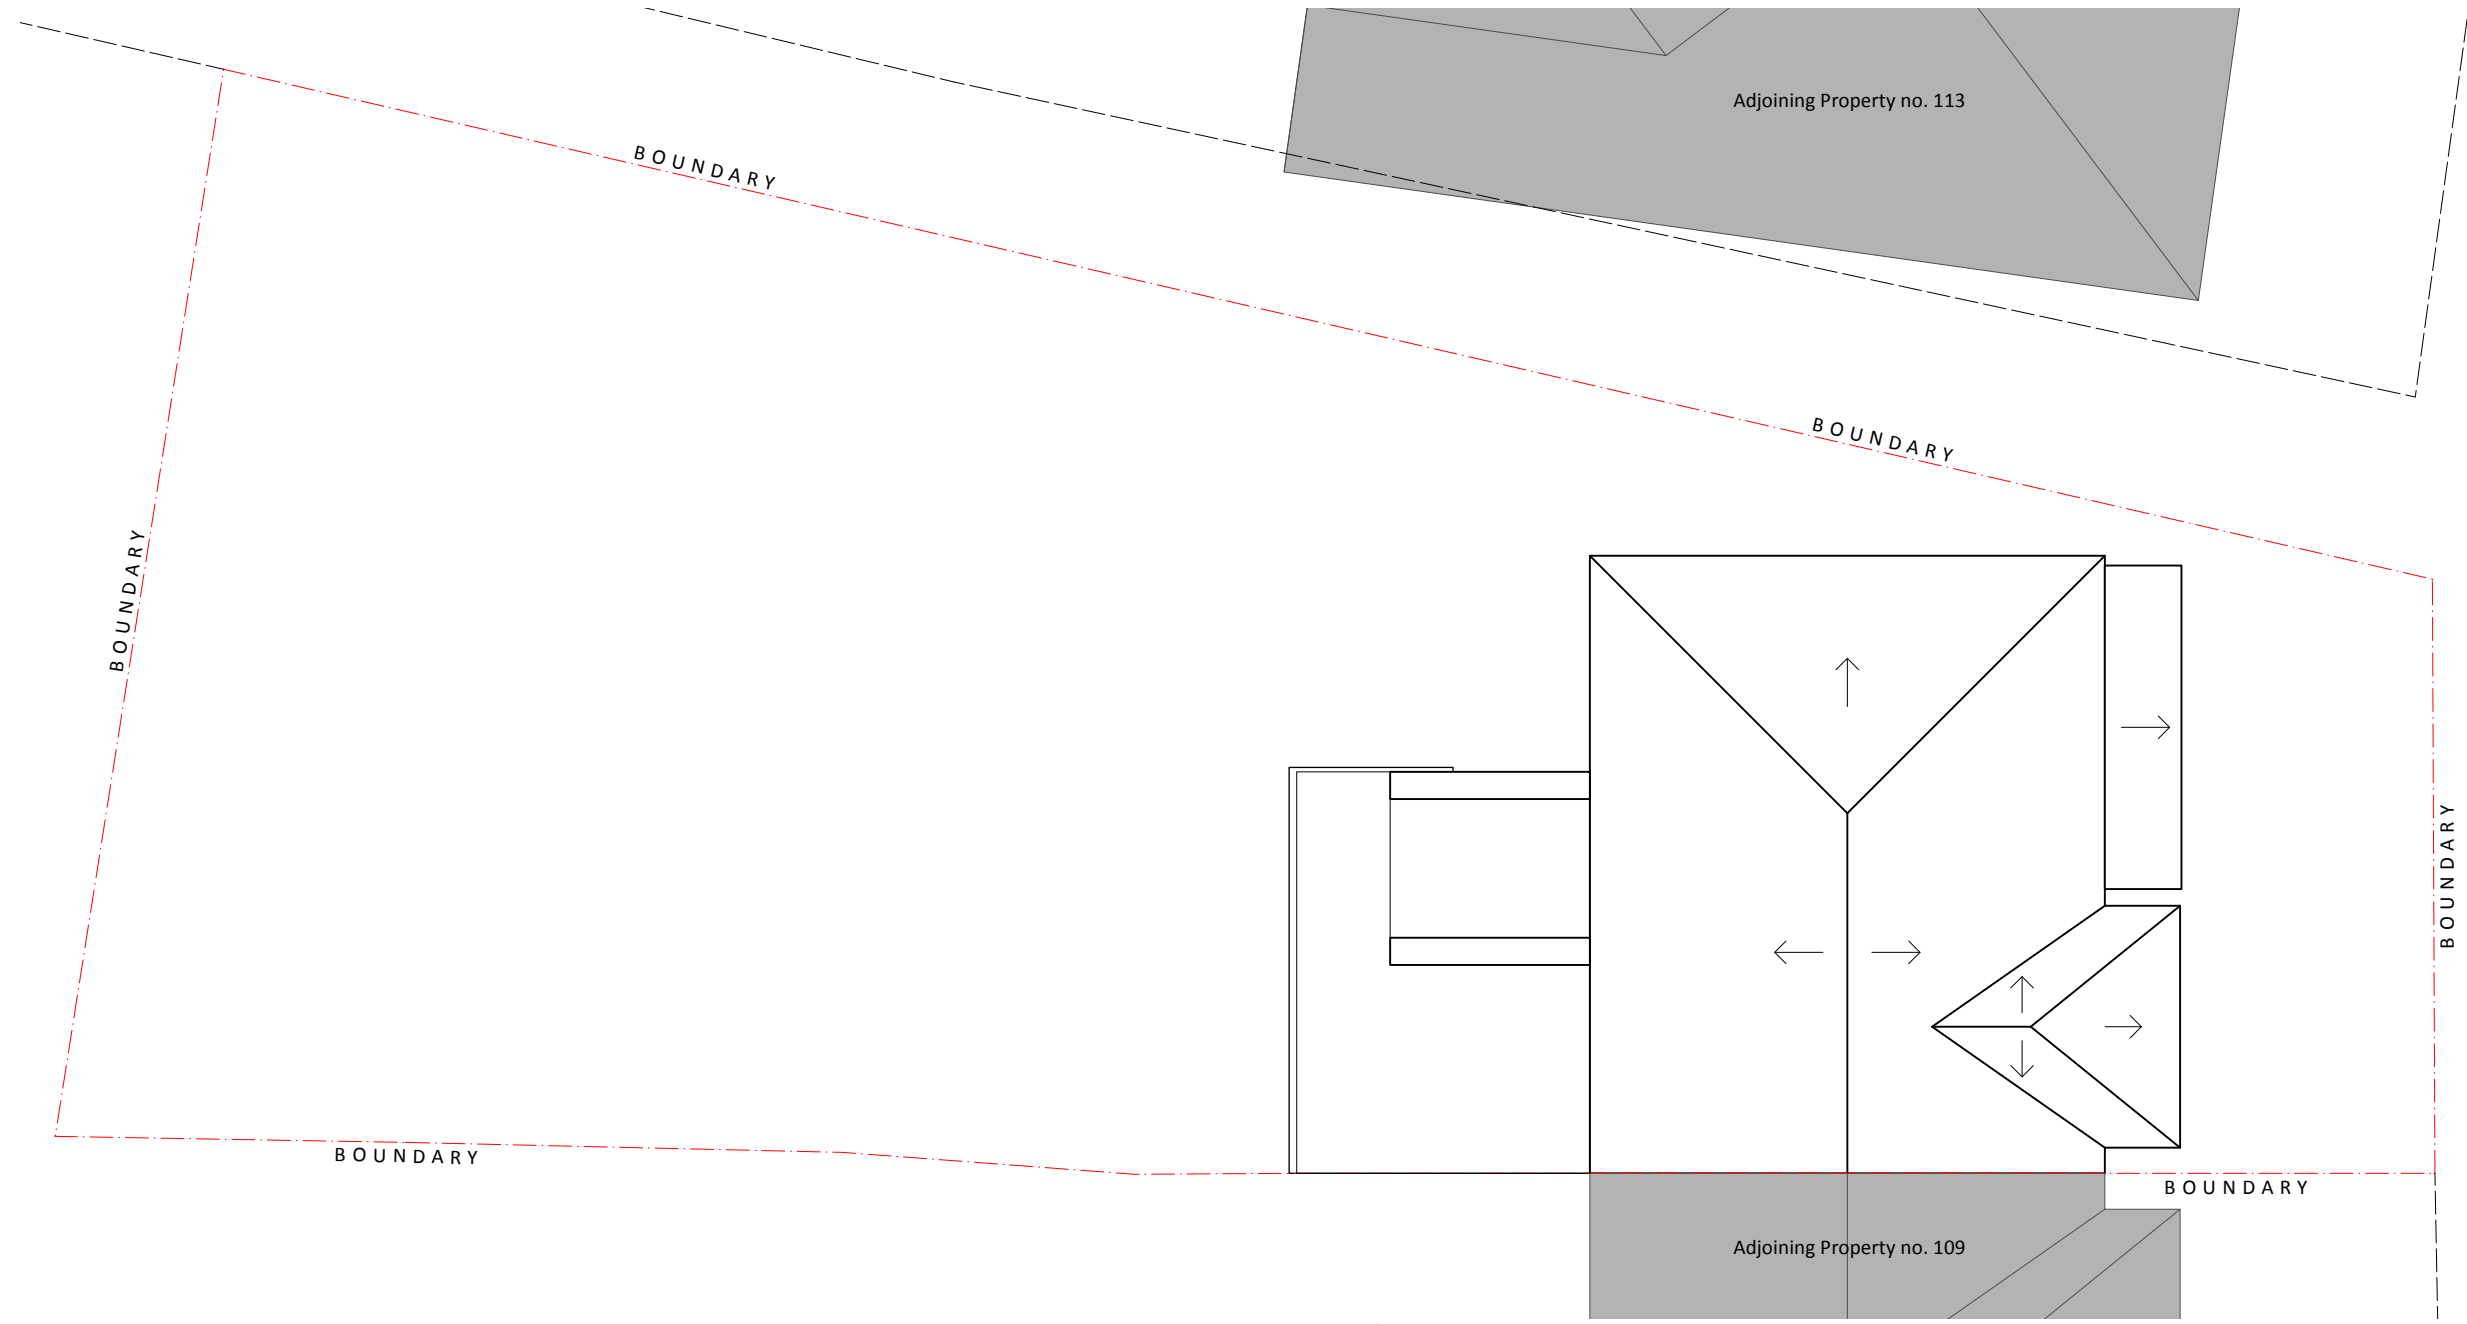

3 ROOF
Scale 1:100

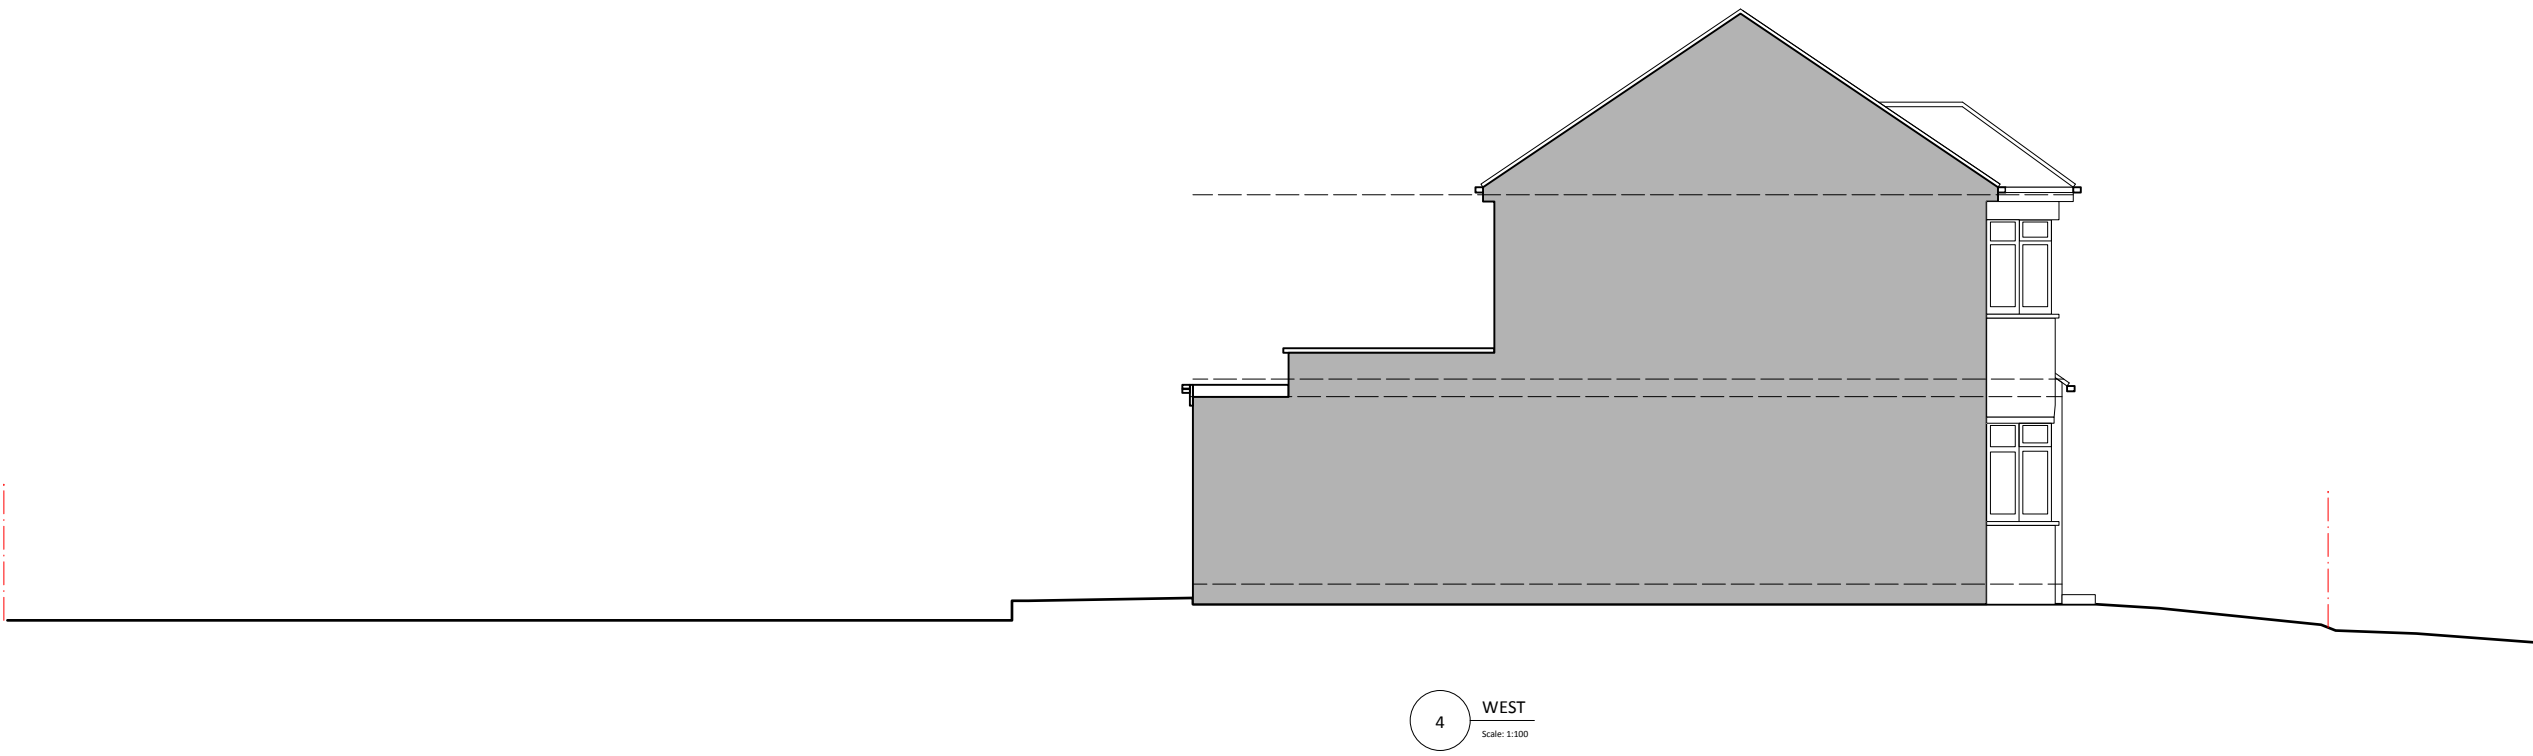

4 WEST
Scale 1:100

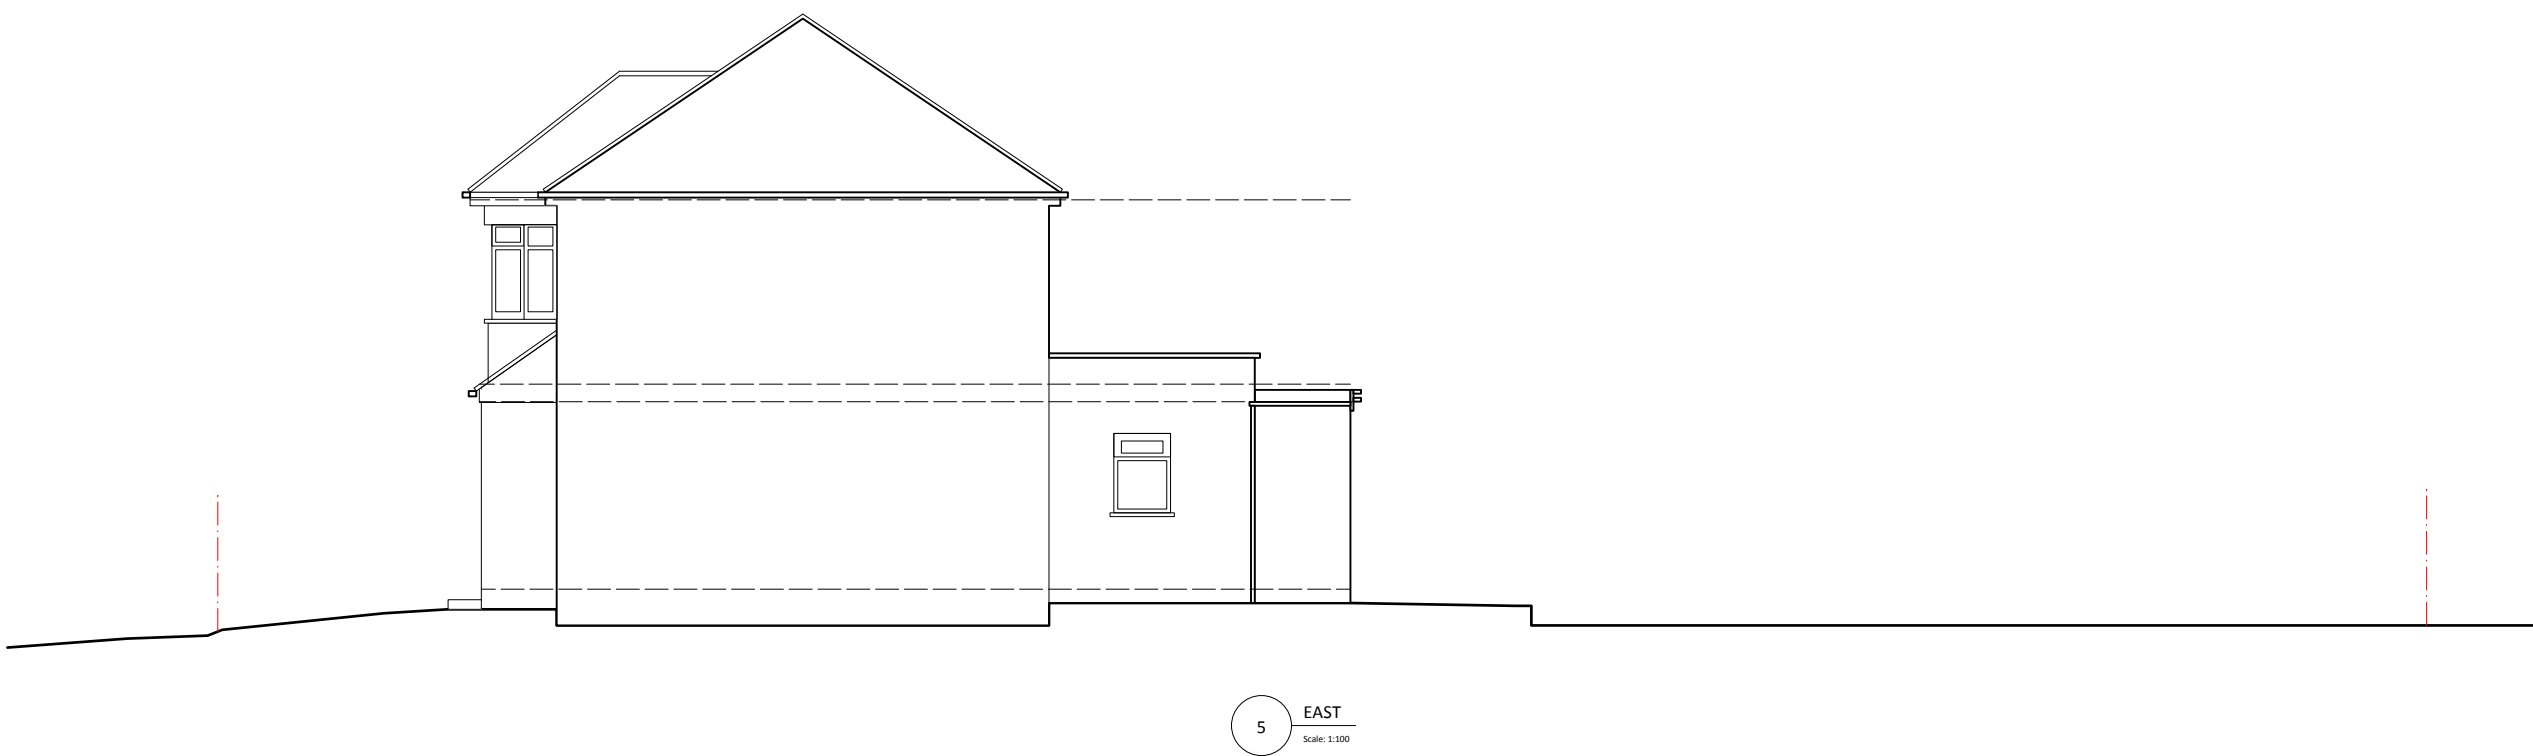


5 EAST
Scale 1:100




6 NORTH
Scale 1:100


7 SOUTH
Scale 1:100

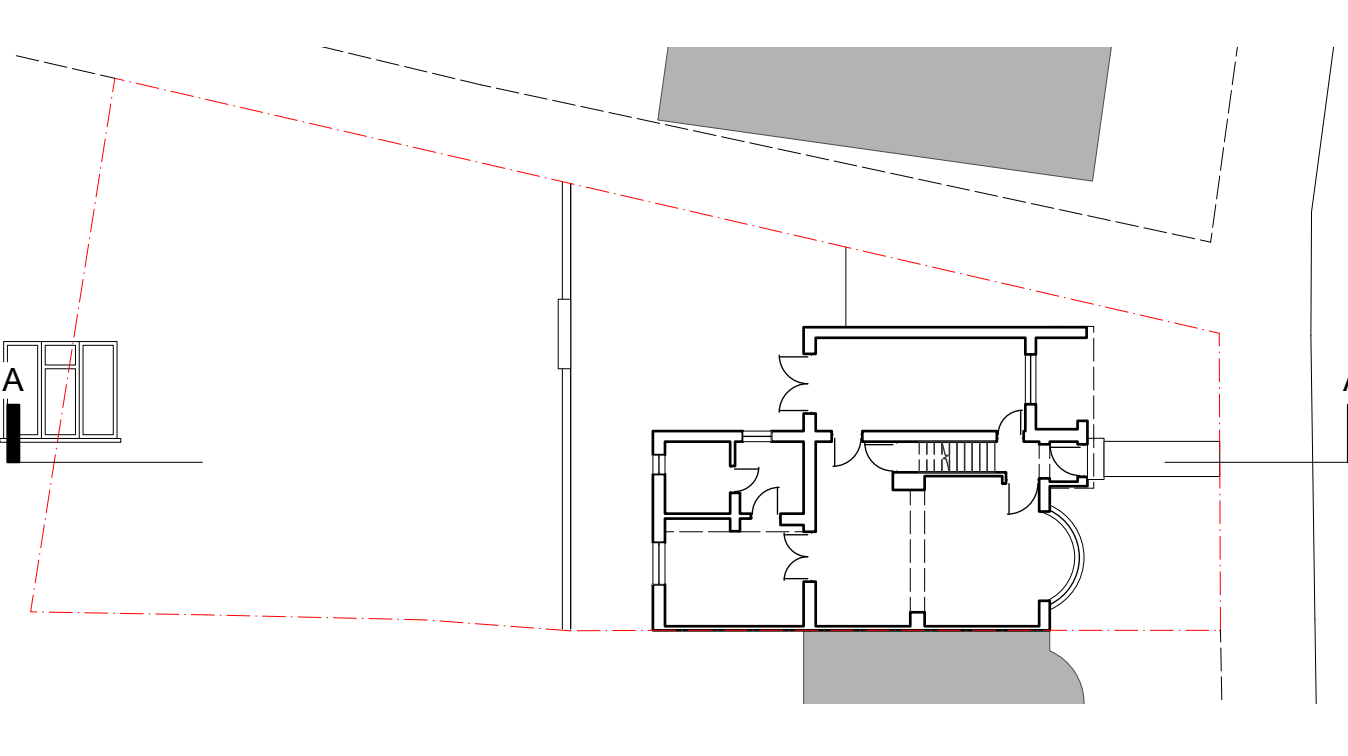

8 KEY PLAN
Scale 1:100

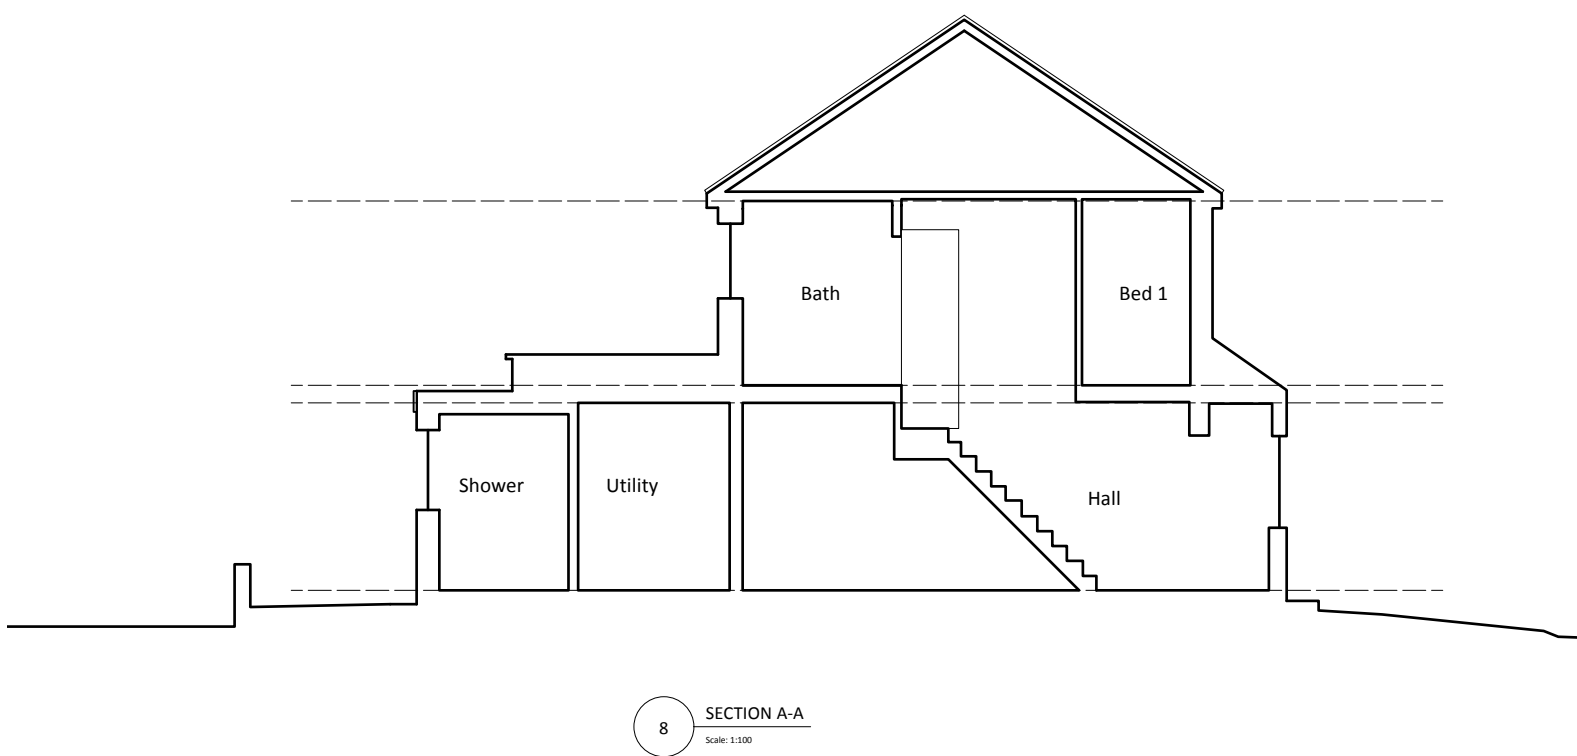

8 SECTION A-A
Scale 1:100

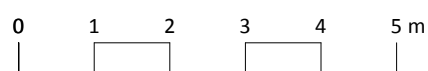

ISSUE	DATE	REVISION
-------	------	----------

PROJECT
111 LINDEN AVENUE, RUISLIP, HA4 8TZ

CLIENT
MR & MRS SOLANKI

DRAWING
EXISTING PLANS, ELEV.S AND SECTION



PROJECT #	2025.028	DWG #	REV
DATE	07/05/2025		
SCALE	1:100		
DRAWN	FA	CHKD	JC

Stones Architects Ltd
50 Coldharbour Lane Hayes Middlesex UB3 3EP
t 020 8969 0000 e mail@stonesarchitects.co.uk w stonesarchitects.co.uk