


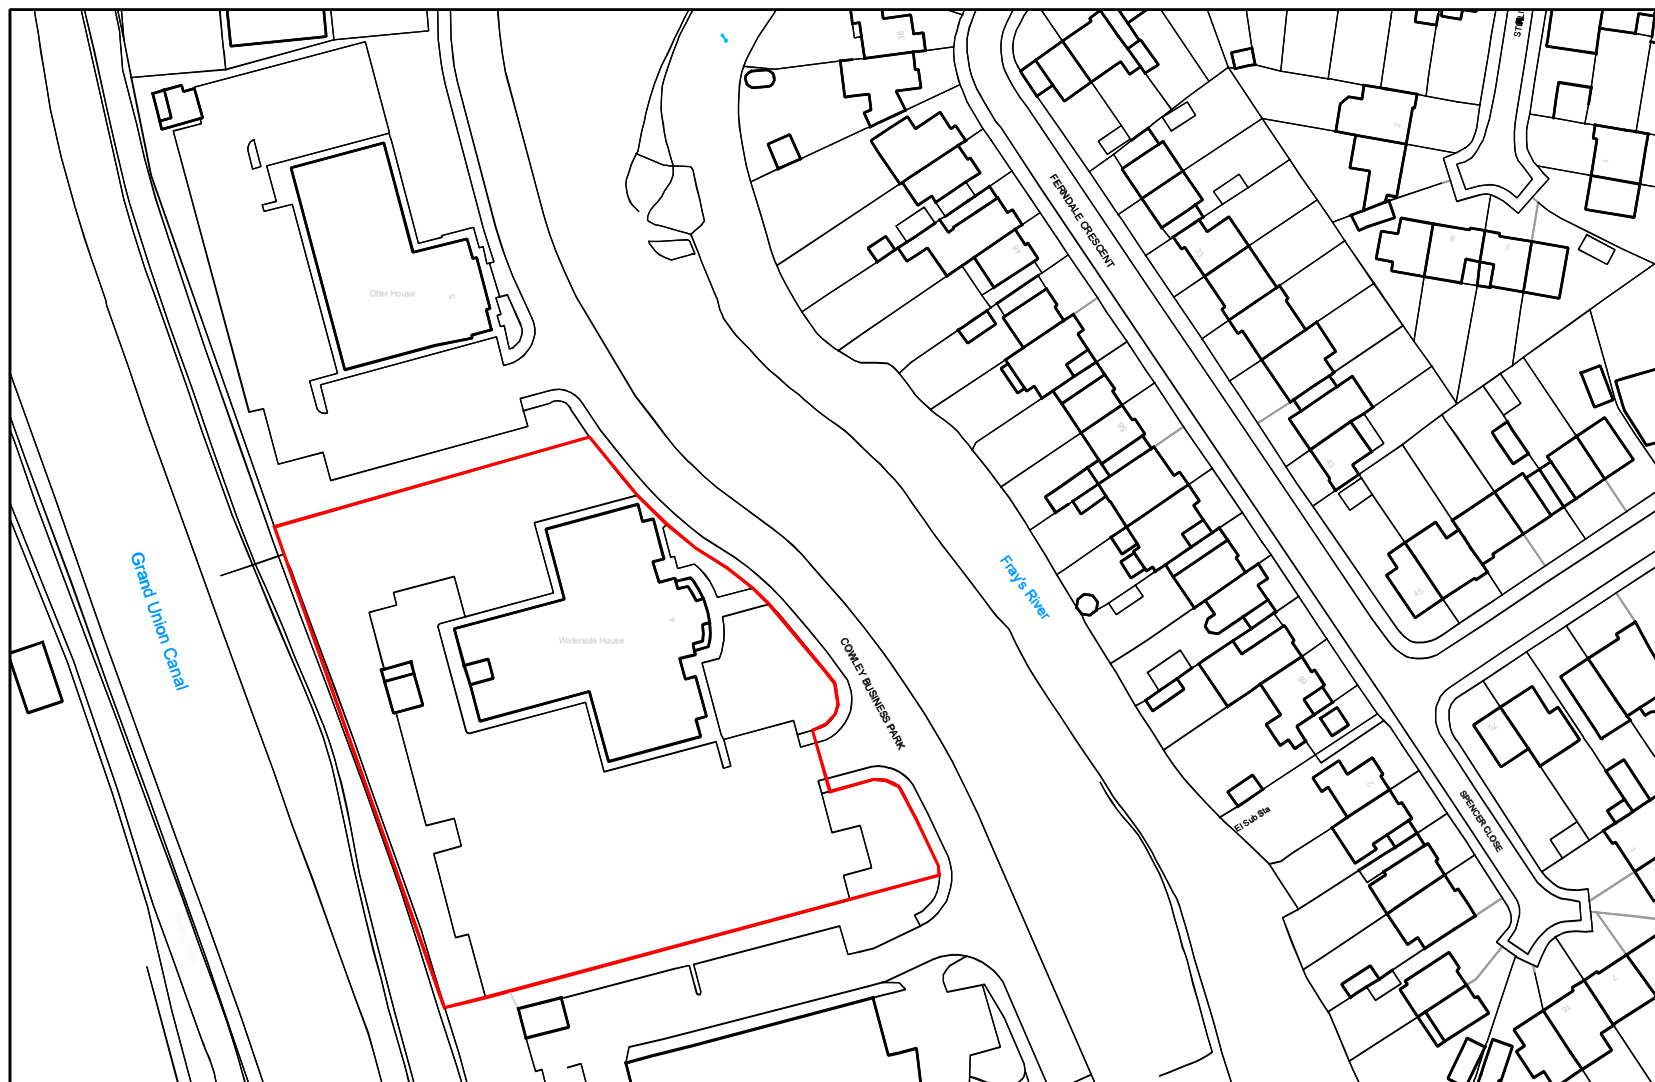

location plan

1:1250

0						50
---	--	--	--	--	--	----

