


Concrete Hardstanding Location Plan

**Waterside House,
Cowley Business Park,
Cowley, Uxbridge, UB8 2AD**

214-218

Klifer Developments

December 2025

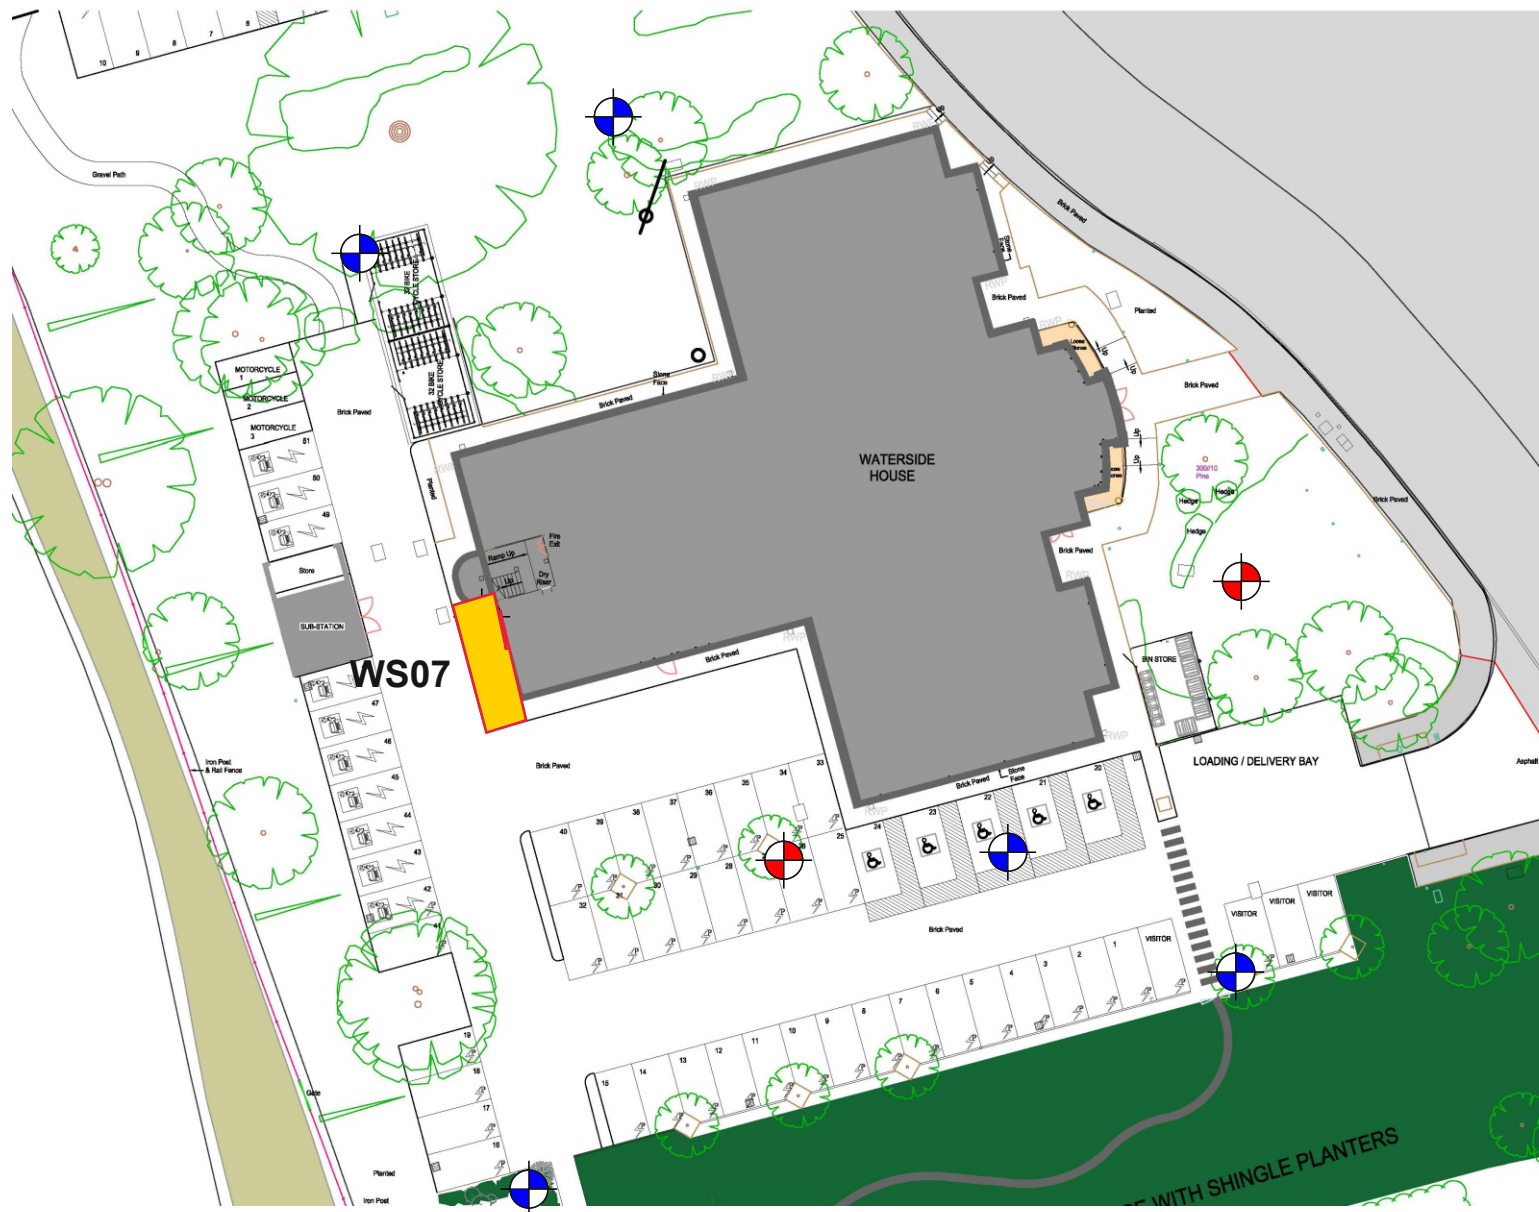

**Percussion Liner
Sampling Borehole
Locations**



**Percussion Liner
Sampling Borehole
Locations (Install)**



**Concrete
Hardstanding -
Sealed Surface**

**Not to scale.
All positions are approximate.
Based on proposed plan provided
by the Client.**