


1. All dimensions to be checked on site before ordering materials or commencing work.
 2. In case of discrepancies in drawings, calculations or details refer to TOWERS ASSOCIATES LTD. for clarification: Unilateral decisions by contractors will not be accepted.
 3. For any information not covered by these drawings refer to TOWERS ASSOCIATES LTD. for clarification: Unilateral decisions by contractors will not be accepted.
 4. The contractor must ensure that work is being carried out to the latest revisions of all the working drawings.
 5. It is the contractors responsibility to inform the local authority before work commences on site, and at all prescribed stages of work. All to the District Surveyors satisfaction.
 6. If work commences on site before full plans approval has been given, TOWERS ASSOCIATES LTD accept no responsibility for any additional work or materials that the District Surveyor may require.
 7. This drawing and all copies produced there from remain the copyright and property of TOWERS ASSOCIATES LTD. It may only be reproduced by TOWERS ASSOCIATES LTD and all copies must be returned to TOWERS ASSOCIATES LTD if demanded.
- By using this drawing the user and his or her employer signify their agreement of the above terms and conditions.

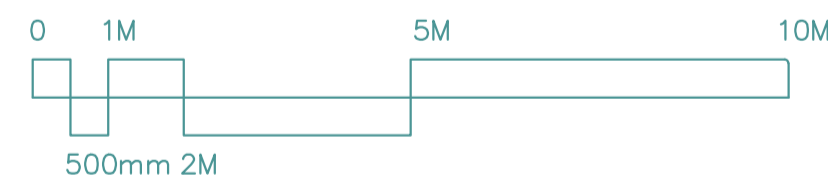

REV.		DATE	DESCRIPTION
JOB		21 PINE GARDENS, RUISLIP, HA4 9TN	
TITLE		PROPOSED HARD & SOFT STANDING LANDSCAPING LAYOUTS	
DRG. No.		3369-L-08	REV. -
SCALE: 1:100		© Copyright 2025	DRN. BY JV
		DATE	NOV 25
		CHECKED	PDN
		DATE	NOV 25
TOWERS ASSOCIATES LTD			
Harefield Oil Terminal, Harvil Rd, Harefield, MIDDX. UB9 6JL.			
TEL. 01895 812 822			
WEB. www.towers-associates.com			