

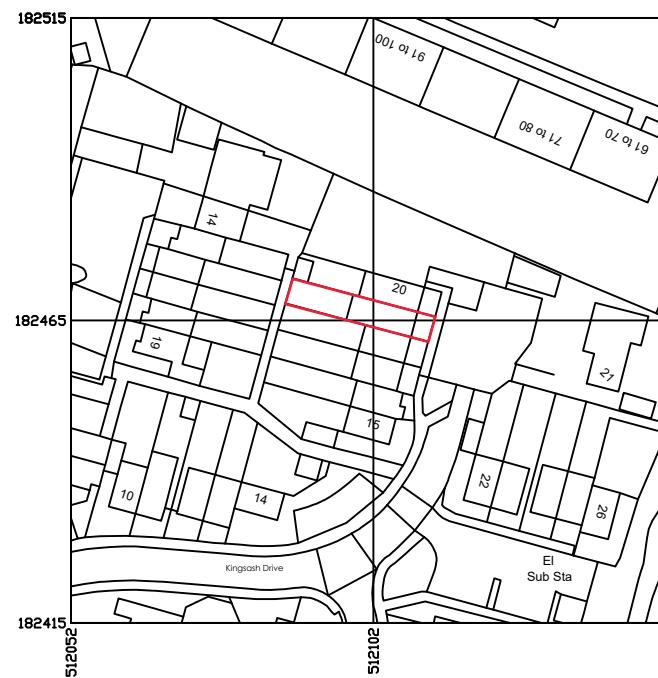
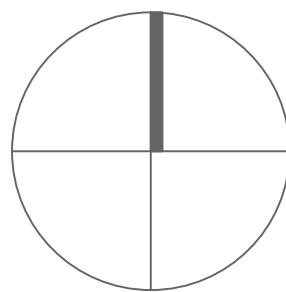


Scale 1:500

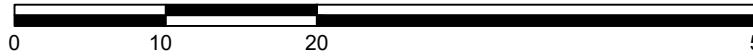


Produced on 14 March 2025 from the Ordnance Survey National Geographic Database and incorporating surveyed revision available at this date. This map shows the area bounded by 512052 182415, 512152 182415, 512152 182515, 512052 182515, 512052 182415. Crown copyright and database rights 2025 OS 100054135. Supplied by copla ltd trading as UKPlanningMaps.com a licensed Ordnance Survey partner (OS 1 Data licence expires 14 March 2026. Unique plan reference: v1f//1224909/1644822

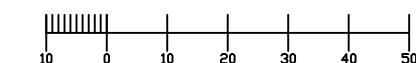

1 Site Location Plan

SCALE: 1:1250

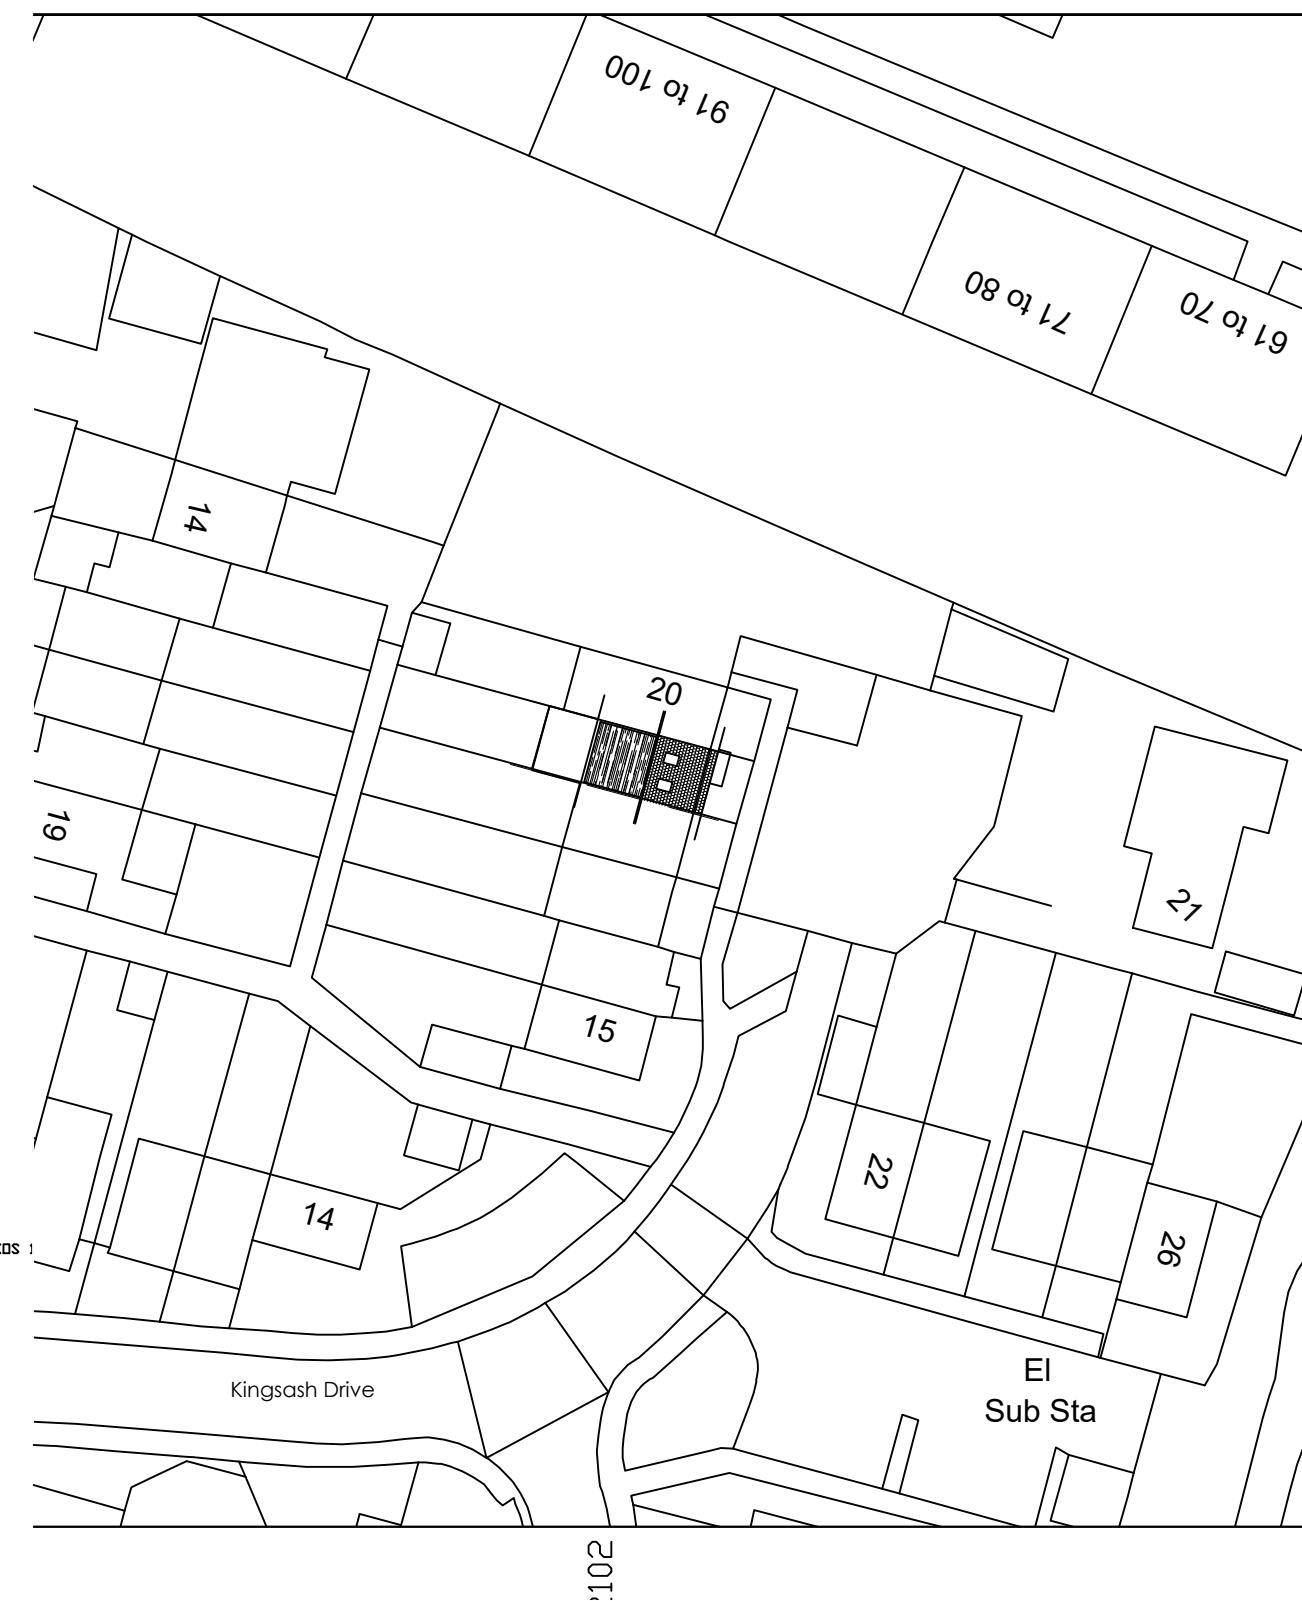

2

Proposed Block Plan

SCALE: 1:500

Notes:

1. THIS DRAWING IS COPYRIGHTED AND IT MAY NOT BE REPRODUCED IN WHOLE OR PART OR USED FOR THE MANUFACTURE OF ANY ARTICLE WITHOUT THE EXPRESS PERMISSION OF THE COPYRIGHT HOLDERS.
2. WORK TO FIGURED DIMENSIONS ONLY.
3. THIS DRAWING IS TO BE READ IN CONJUNCTION WITH ALL RELEVANT ARCHITECTS AND ENGINEER'S DRAWINGS AND SPECIFICATIONS.
4. ALL PROPOSED MATERIALS ARE TO MATCH THE EXISTING. BRICKWORK TO MATCH AS CLOSELY TO THE EXISTING, ROOF TILES TO MATCH EXISTING, GLAZING TO MATCH EXISTING.
5. GLAZING SHOWN ON THE BOUNDARY IS TO CONTAIN OBSURED GLASS

REV:	DESCRIPTION:	BY:	DATE:
STATUS: Planning			
 MSD Design + Build			
CLIENT: Mr & Mrs Odulana 19 Kingsash Drive Hayes UB4 9RG			
ARCHITECT: MSD Design & Build E: msdbuilddesign@gmail.com T: 07849966744			
SITE: 19 Kingsash Drive Hayes			
TITLE: SLP & Proposed Block Plan			
SCALE AT A3:	DATE:	DRAWN:	CHECKED:
As Stated	Feb 2025		
PROJECT NO:	DRAWING NO:	REVISION:	
19KD	19KD/001/PL	A	