


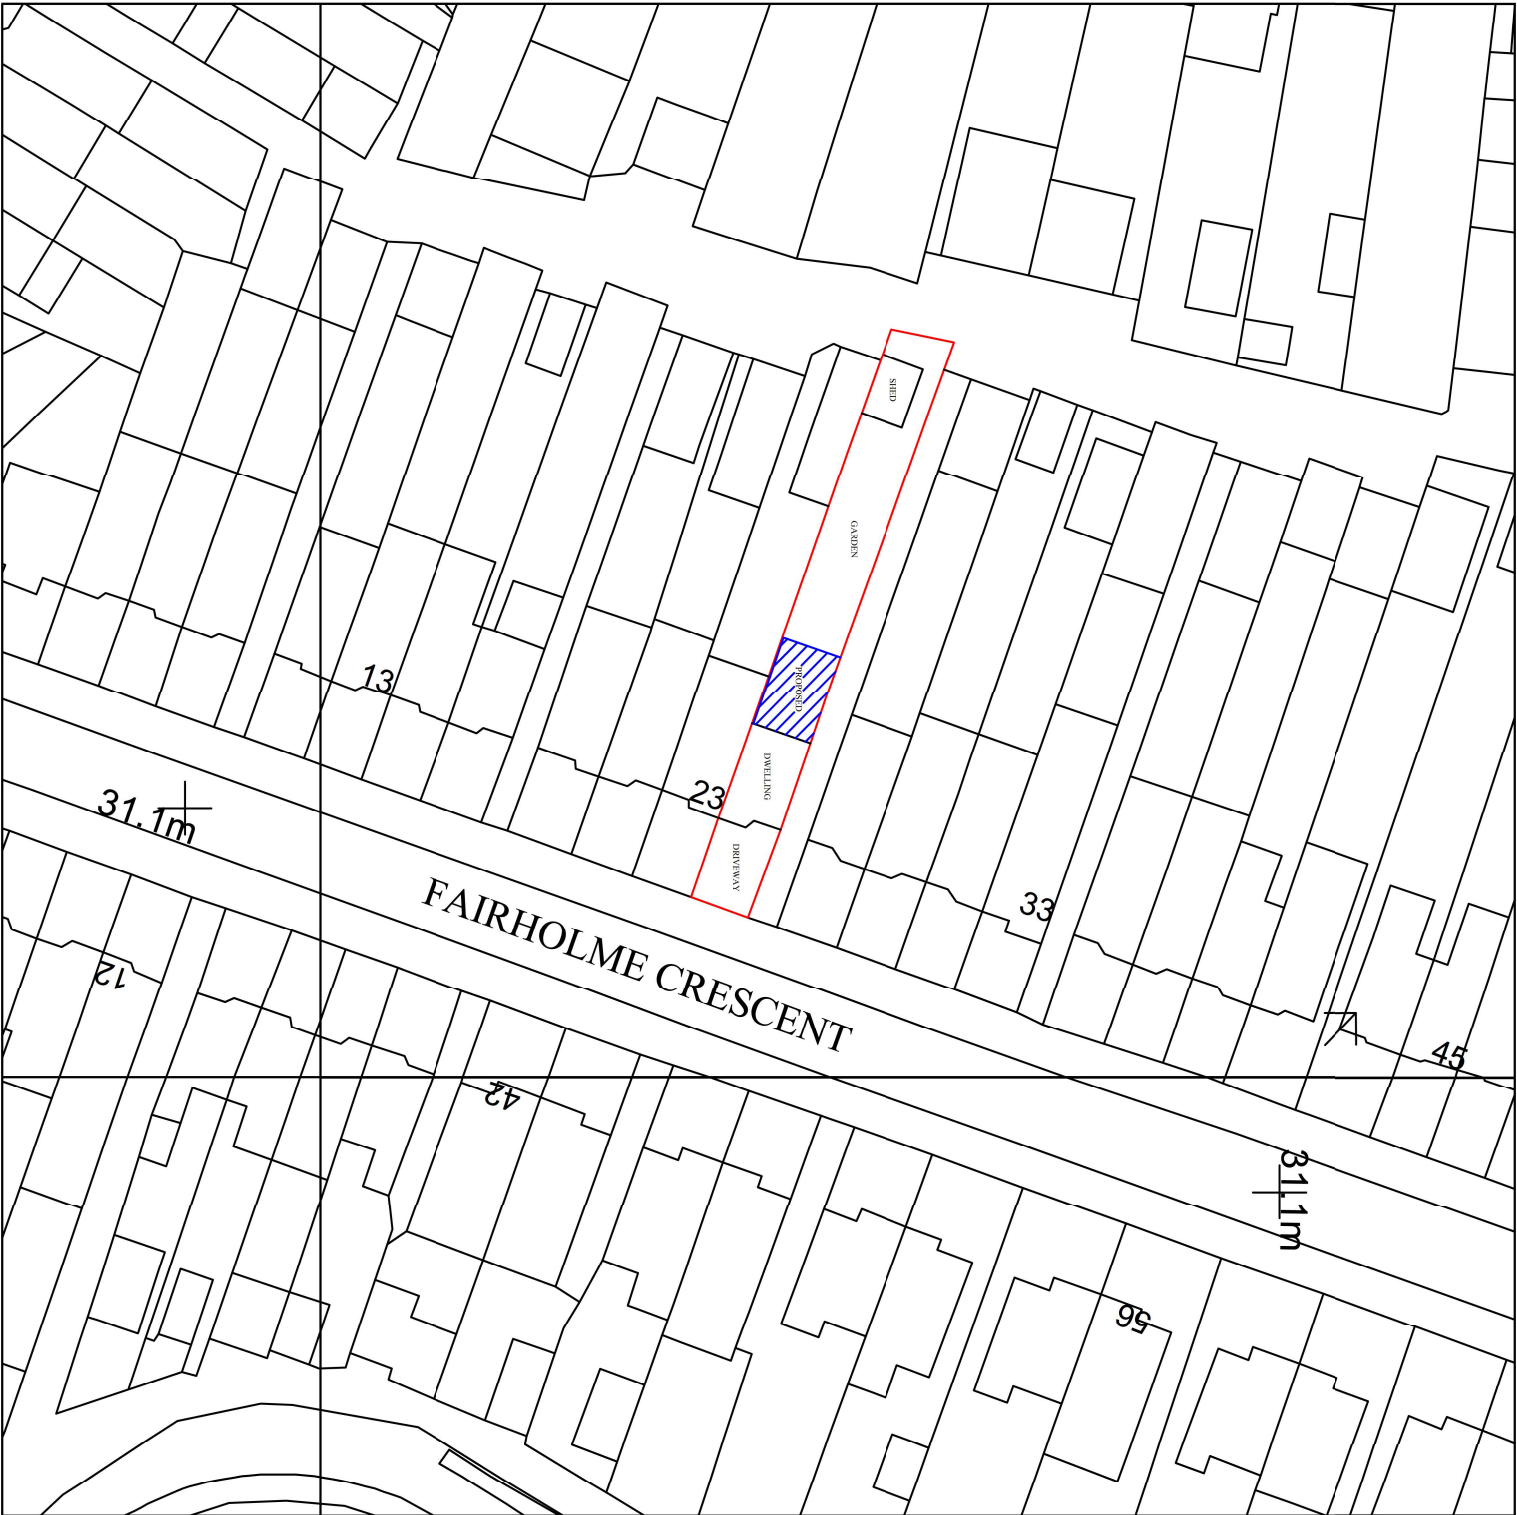

PROPOSED REAR EXTENSION AT 25 FAIRHOLME CRESCENT, HAYES, UB4 8QS

Title: PROPOSED BLOCK PLAN

Scale:1:500

Date: 03/02/2025

Dwg:No: TSL/25/FAIRH/04

