



## Loft Conversion

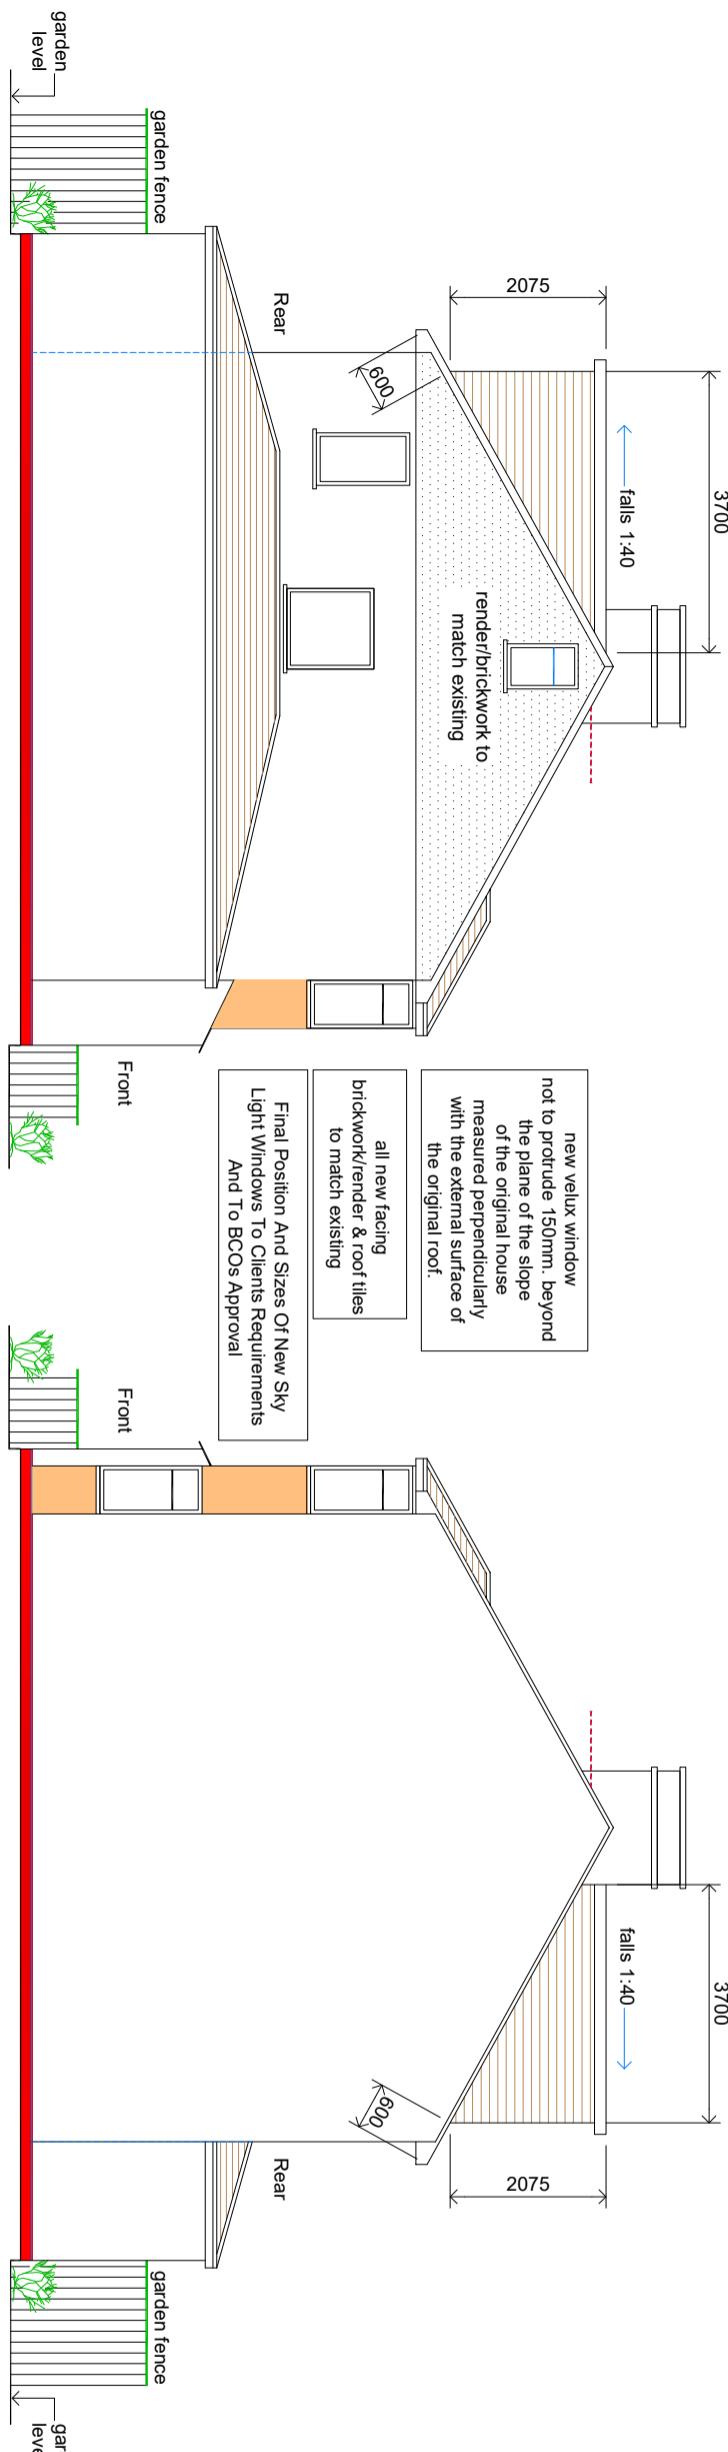


Proposed Side Elevation From Left Hand Side  
83

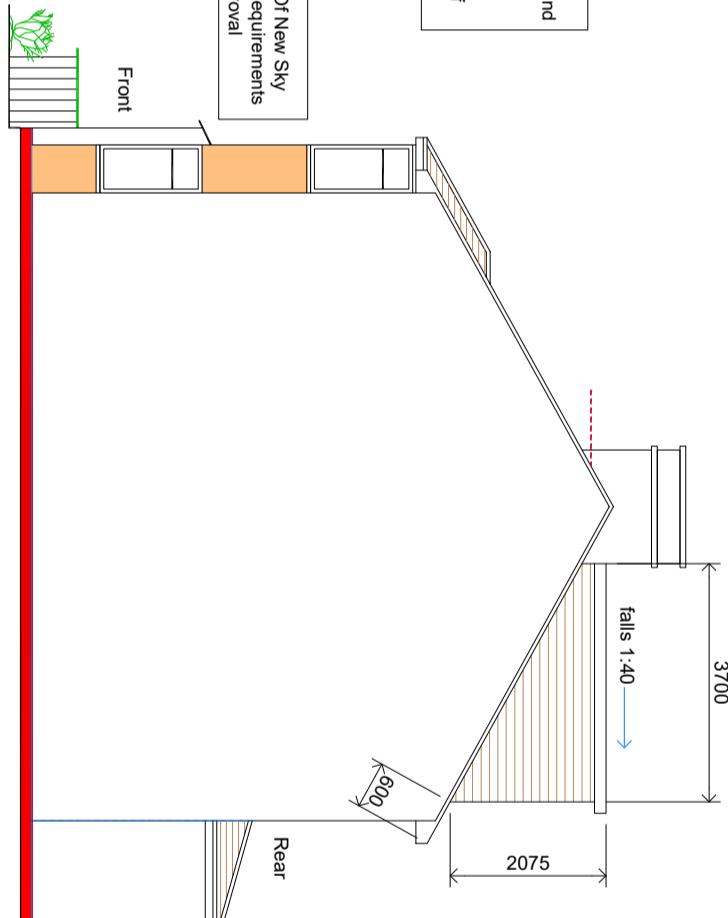


Proposed Side Elevation From Right Hand Side  
83

Proposed Front Elevation  
83

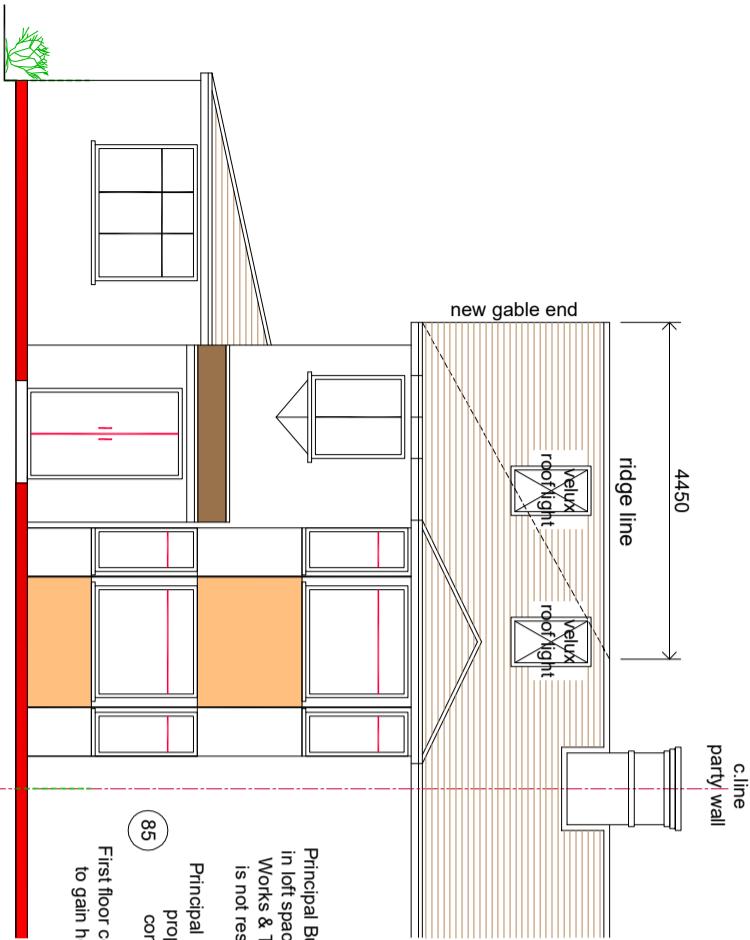

(85) First floor ceiling may have to be dropped to gain head height in loft space - By Principal Builder

Proposed Rear Elevation  
83

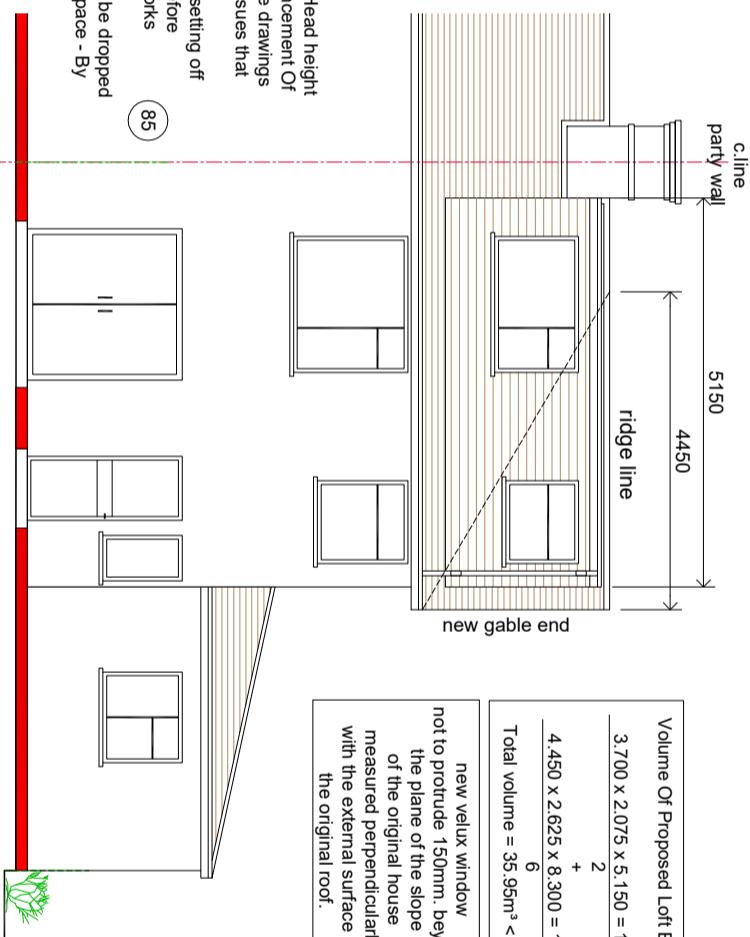

Final Position And Sizes Of New Sky Light Windows To Clients Requirements And To BCOs Approval

brickwork/render & roof tiles to match existing

all new facing brickwork/render & roof tiles to match existing

all rainwater guttering, down pipes & not to encroach neighbors property

client/builder to liaise with local water board for any new works on or within the public sewer or drain runs and obtain approval from the local authority prior to commencement of any works

client/builder to obtain all planning permission approvals from the relevant authority prior to the planning & building control approvals is to client/builders own risk

3. This drawing to be read in conjunction with all relevant drawings  
on owners of adjacent property and obtain written agreement, prior to commencement of any works

1. Do not scale this drawing  
2. All dimensions to be verified on site and any discrepancy reported to the client

NOTES  
CONTRACTORS MUST VERIFY ALL DIMENSIONS ON SITE BEFORE COMMENCING ANY WORK ON SHOP DRAWINGS  
DO NOT SCALE FROM THIS DRAWING  
RE ATRA COPYRIGHT

PROJECT		CLIENT	
REV	AMENDMENT	DATE	RS
A	Planning Issue	01.08.23	RS

0  
1m  
2m  
3m  
Scale Bar