

509400m  
509500m  
509600m  
509700m  
180000m

509400m  
509500m  
509600m  
509700m  
180000m


509400m  
509500m  
509600m  
509700m  
180000m

NOTES  
CONTRACTORS MUST VERIFY ALL DIMENSIONS ON SITE BEFORE  
COMMENCING ANY WORK ON SHOP DRAWINGS  
DO NOT SCALE FROM THIS DRAWING  
RE ATRA COPYRIGHT

Notes:  
1. Do not scale this drawing

2. All dimensions to be verified on site  
and any discrepancy reported to the  
client

3. This drawing to be read in conjunction  
with all relevant drawings

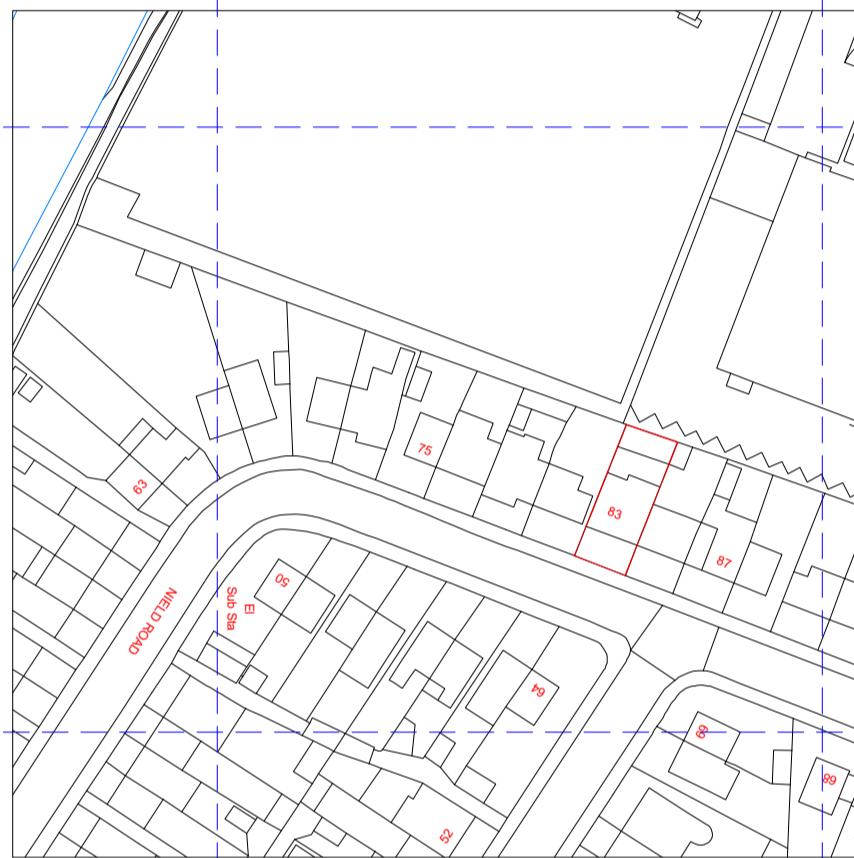

179900m  
179800m  
179700m  
179600m  
179500m  
509400m  
509500m  
509600m  
509700m  
179700m  
179900m  
180000m  
180000m

PROJECT	Planning Issue			01.08.23	RS
CLIENT	Steve Bath				
REV	AMENDMENT			DATE	01.08.23

PROJECT  
83 Nield Road  
Hayes - Middlesex  
UB3 1SG

DRAWING TITLE  
Location Plan  
Sheet 7

DRAWING STATUS

Planning Issue

SCALE 1:1250 @ A1  
DRAWN BY RS  
CHECKED RS  
DATE 01.08.23

DRAWING NUMBER 2021 - 64 - 07  
REVISION A