




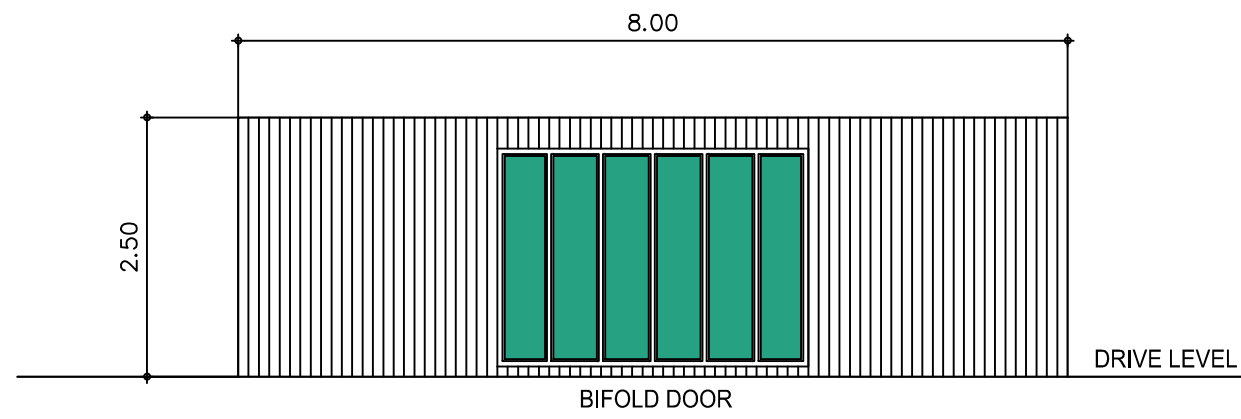


FRONT ELEVATION

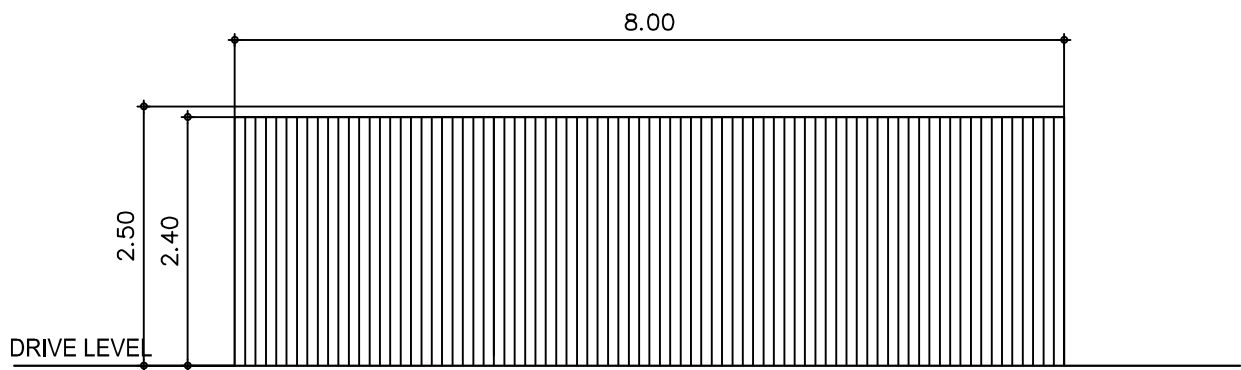


REAR ELEVATION

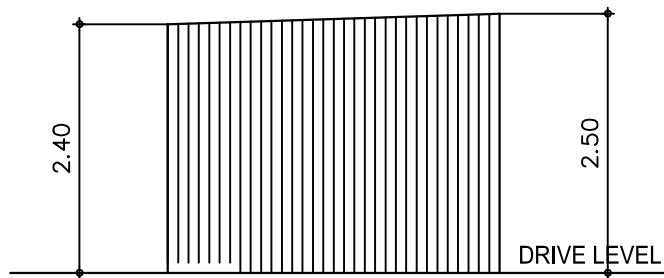


LEFT SIDE ELEVATION

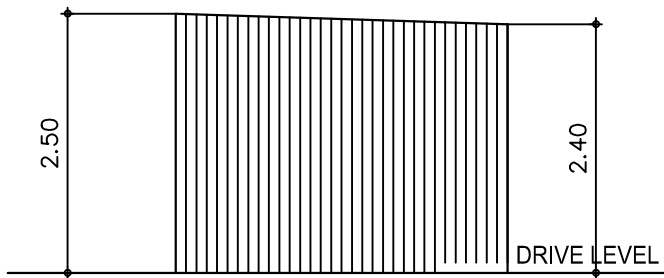

RIGHT SIDE ELEVATION

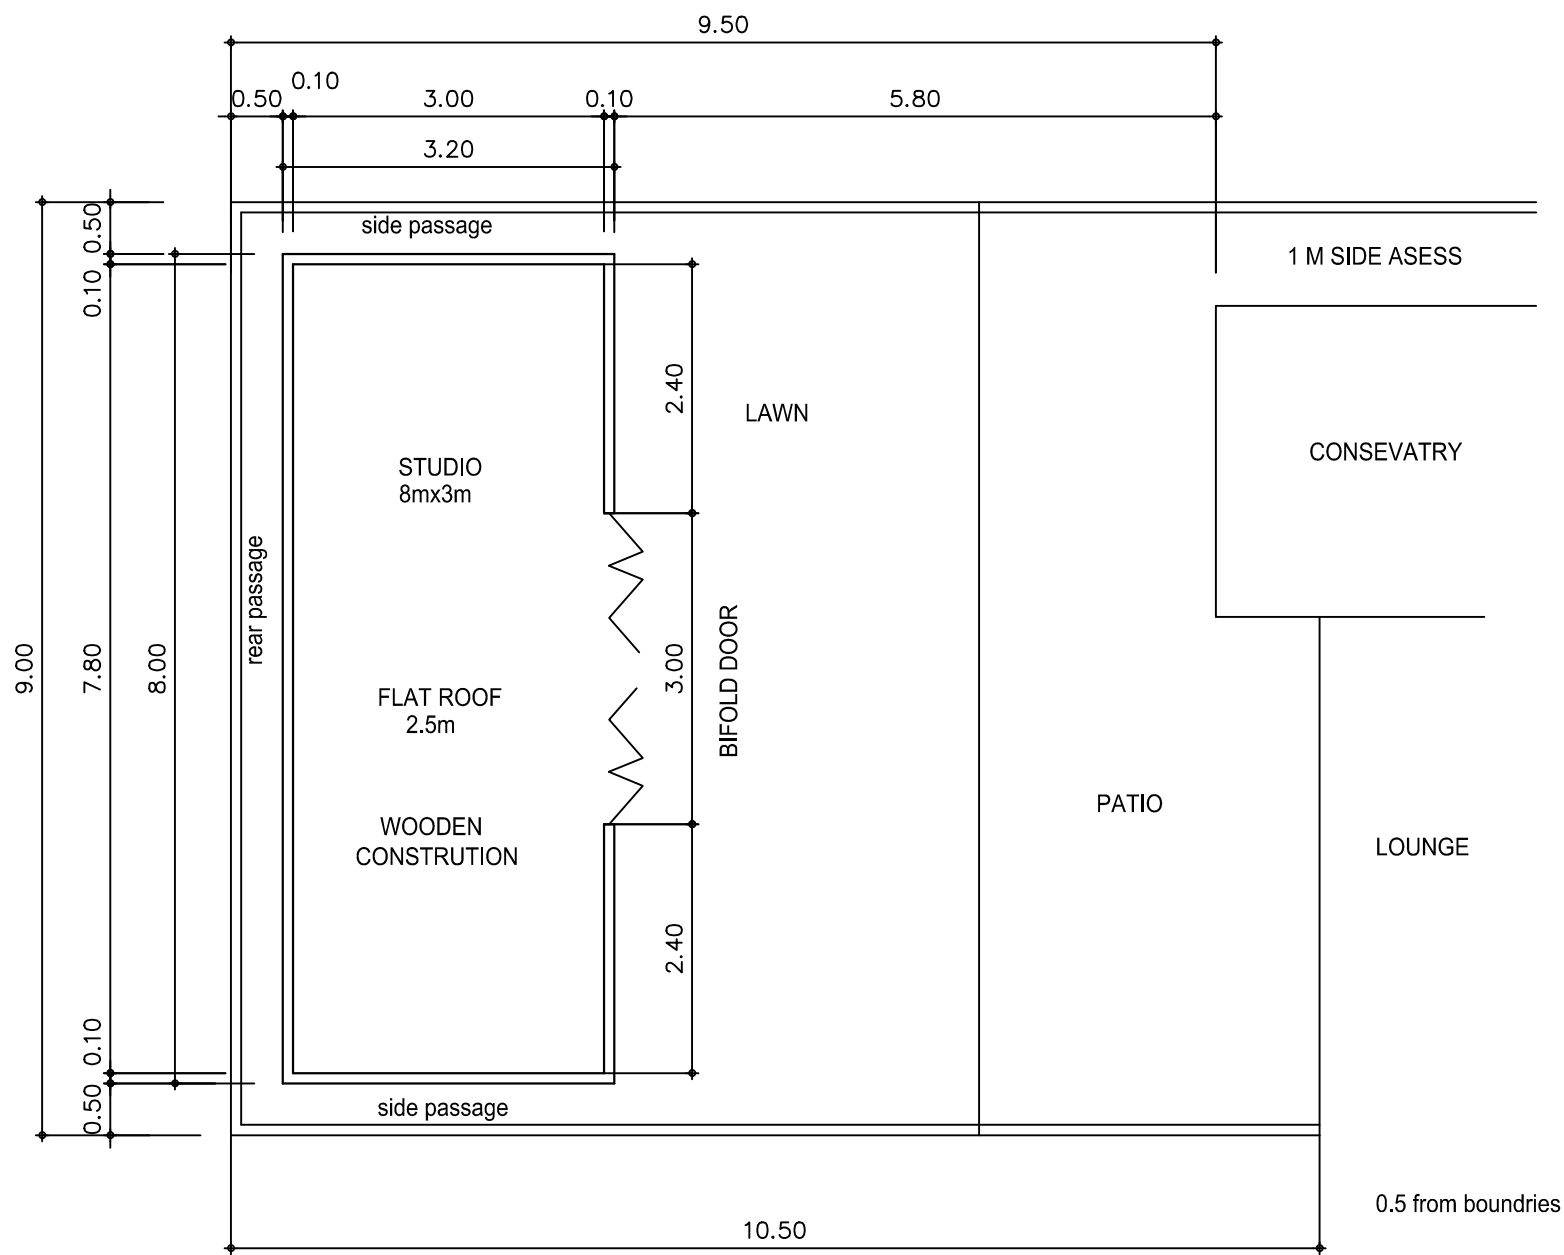


FLOOR PLAN

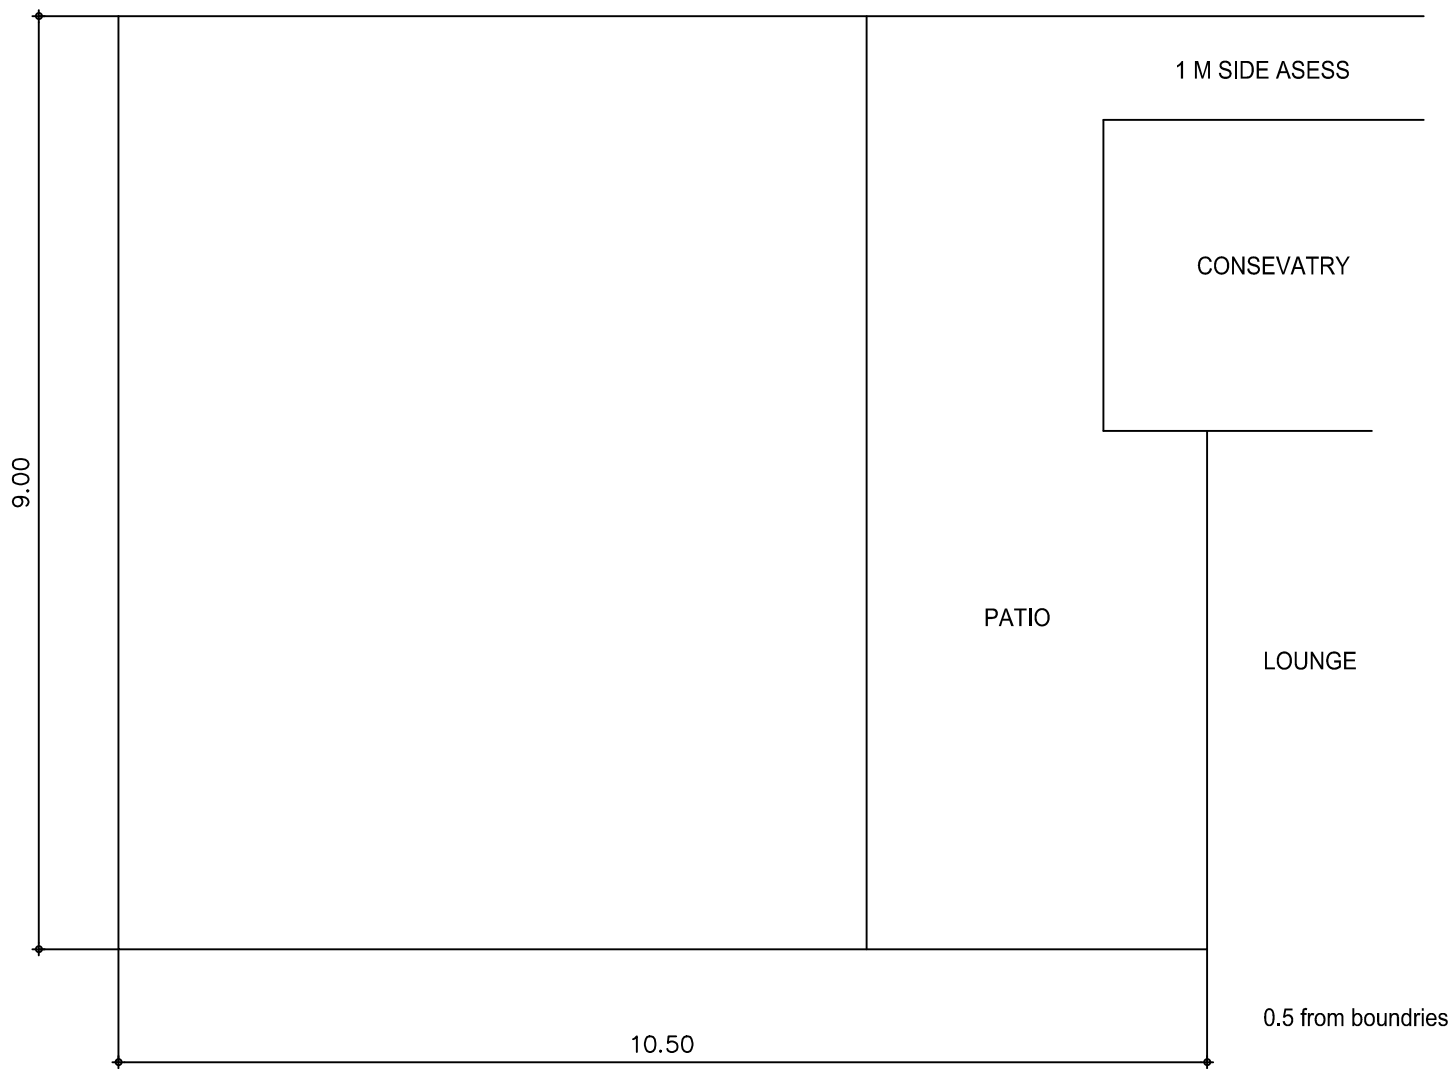

FLOOR PLAN

SHEET SIZE
A01

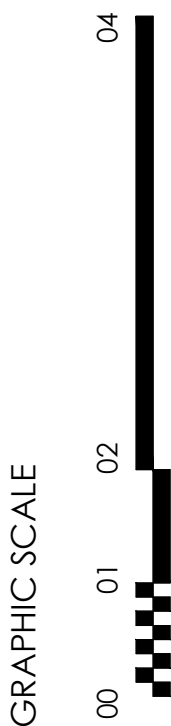

GRAPHIC SCALE

Floor Plan & Elevations