



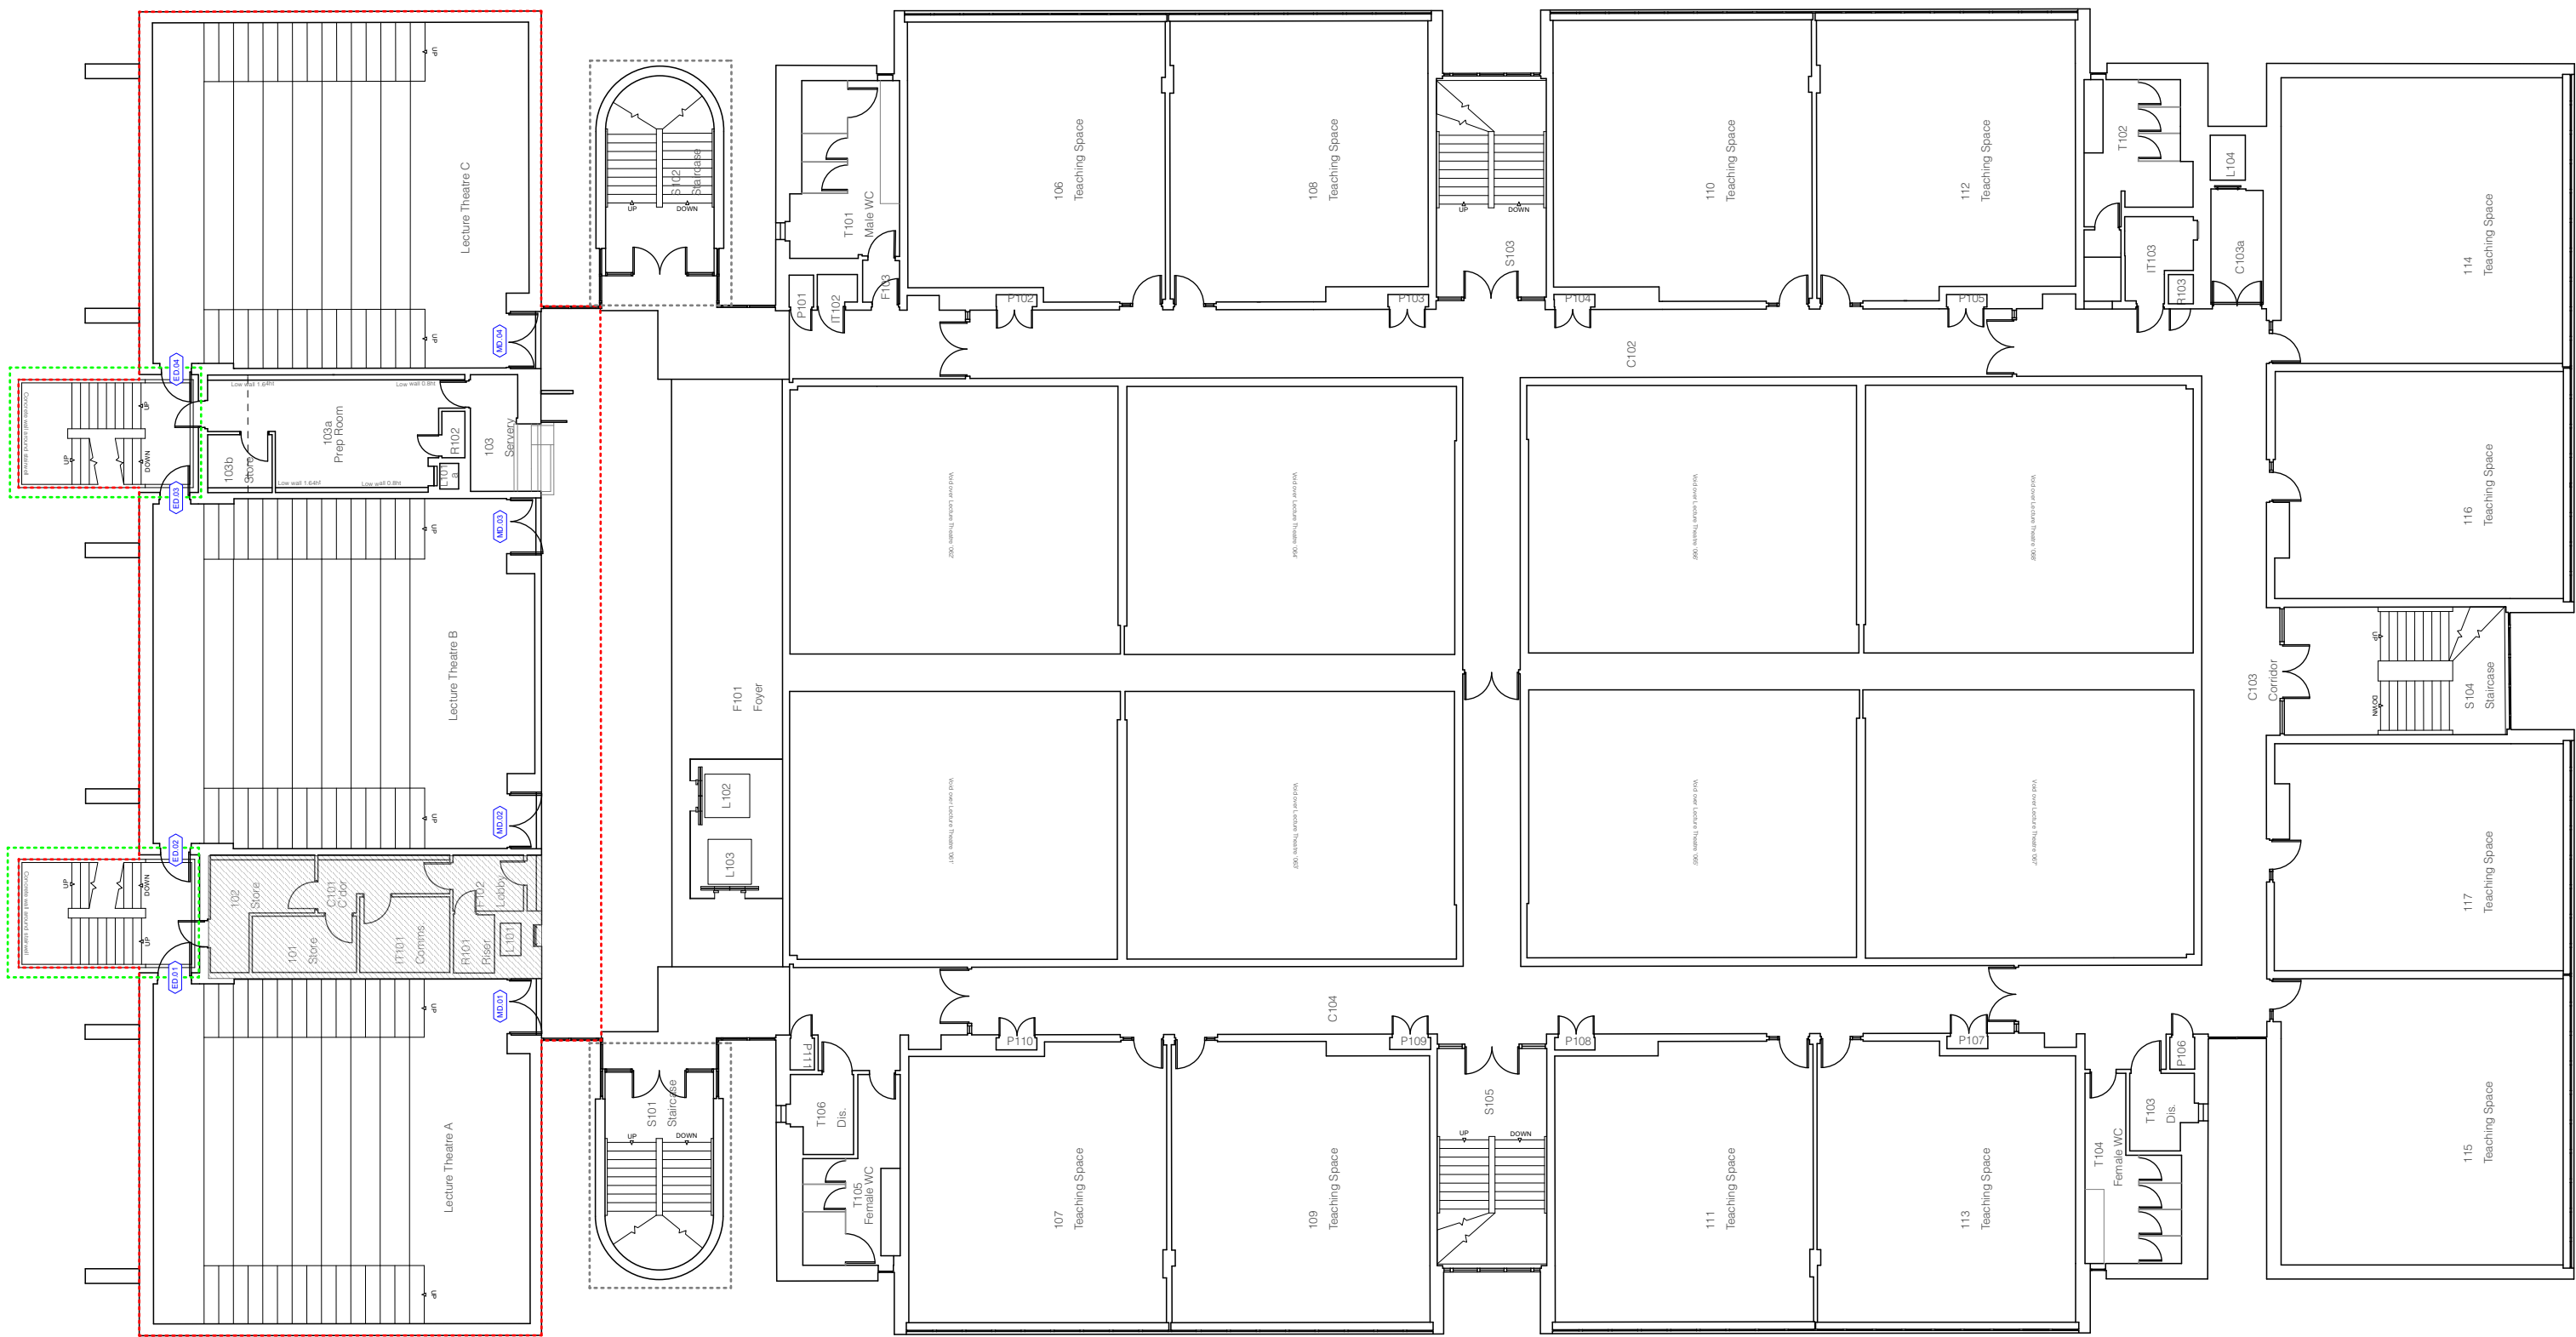

- Out of Scope
- Works Area
- Access Location
- Locked Down

WORKS LOCATION PLAN

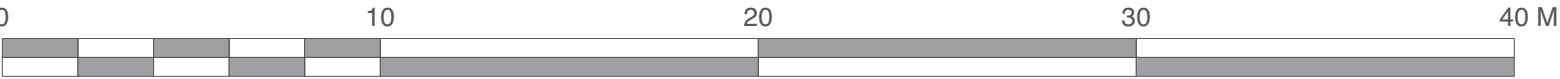

Scale 1:200 @ A2

General Notes

- Drawings should be read in conjunction with
- Kendall Kingscott Schedule of Works
 - Reflex Audio Visual Plans & Specification
 - Buro Happold M&E Plans and Specification
 - The Woodward Group Works Quotation
 - CRS Concrete Repair Works Quotation
 - Acoustic Advice limited Works Quotation
 - Global Upholstery Works Quotation



Chartered Architects
Chartered Building Surveyors
Interior Designers
CDM Services

Suite 3, Sandford House,
1b Claremont Road,
Teddington, TW11 8DH
+44 (0)20 8943 5300
www.kendallkingscott.co.uk

Project
Refurbishment of CLB
Lecture Theatres A, B
Client
Brunel University London

Scale 1:200 Paper Size ISO A2 Filename 220900 - BUL Lecture Theatres A, B & C.vwx
© Copyright

P1 01/12/22 AC CL Submitted to Planning
Rev Date By Ap Note

Drawing Title
Works Location Plan

Project Number Drawing Number Revision
220900-1150 P1

Date 01/12/22 Drawn AC Checked CL Purpose/Status PLANNING
Check all dimensions and levels on site

Only to be used on the site for which designed. The electronic transmission of design/information contained in this drawing is carried out entirely at the User's risk and Kendall Kingscott Ltd. will have no liability for any errors or inaccuracies arising therefrom. The production of amended or updated information from the said design/information by the User is entirely the responsibility of the User and Kendall Kingscott Ltd. shall have no responsibility in respect thereof whatsoever.