


WORKS LOCATION PLAN DETAIL

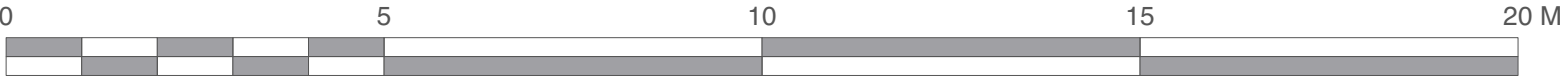

Scale 1:100 @ A2



Chartered Architects  
Chartered Building Surveyors  
Interior Designers  
CDM Services

Suite 3, Sandford House,  
1b Claremont Road,  
Teddington, TW11 8DH  
+44 (0)20 8943 5300  
www.kendallkingscott.co.uk

Project  
Refurbishment of CLB  
Lecture Theatres A, B & C  
Client  
Brunel University London

Scale 1:100 Paper Size ISO A2 Filename 220900 - BUL Lecture Theatres A, B & C.vwx  
© Copyright

P1 01/12/22 AC CL Submitted to Planning  
Rev Date By Ap Note

Drawing Title  
Works Location Plan Detail

Project Number Drawing Number Revision  
220900-1151 P1

Date Drawn Checked Purpose/Status  
01/12/22 AC CL PLANNING

Check all dimensions and levels on site

Only to be used on the site for which designed. The electronic transmission of designs/information contained in this drawing is carried out entirely at the User's risk and Kendall Kingscott Ltd. will have no liability for any errors or inaccuracies arising therefrom. The production of amended or updated information from the said designs/information by the User is entirely the responsibility of the User and Kendall Kingscott Ltd. shall have no responsibility in respect thereof whatsoever.