


Location Plan

Site Address: Easting: 506065 Northing: 182808



Date Produced: 27-Mar-2024

Scale: 1:1250 @A3

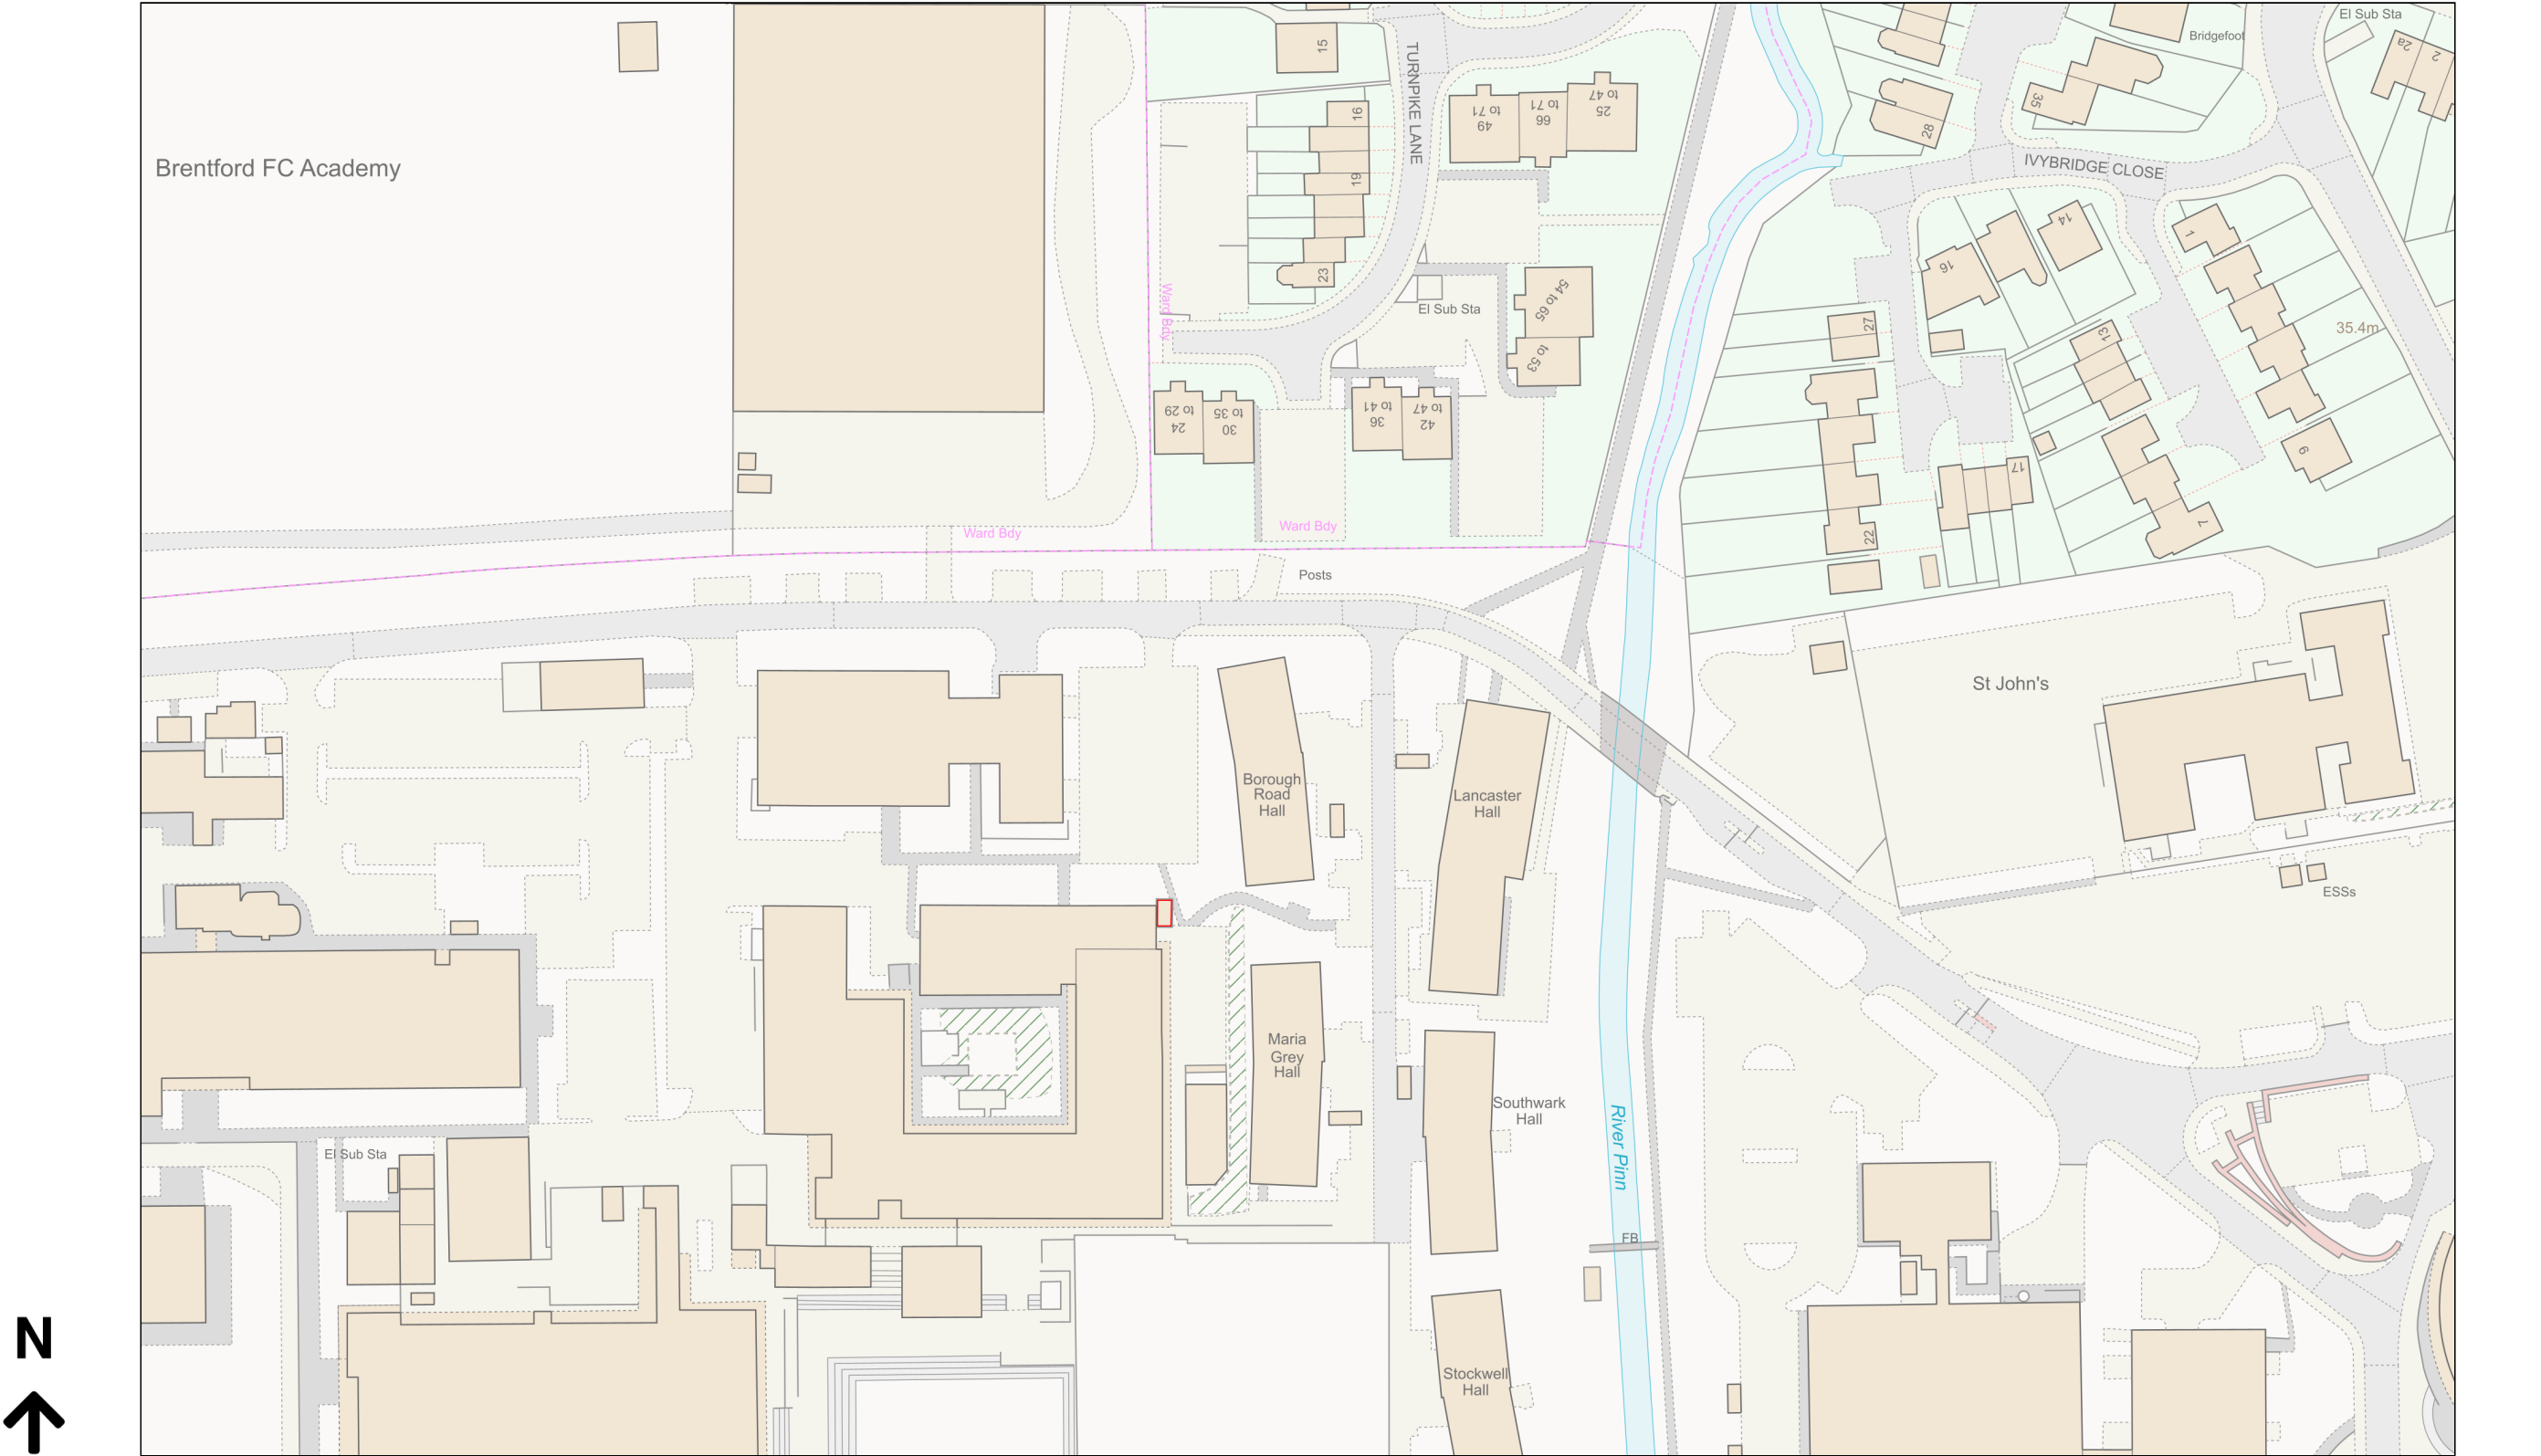

Planning Portal Reference: PP-12917838v1