


Location Plan
Scale 1:1250



Block Plan
Scale 1:500

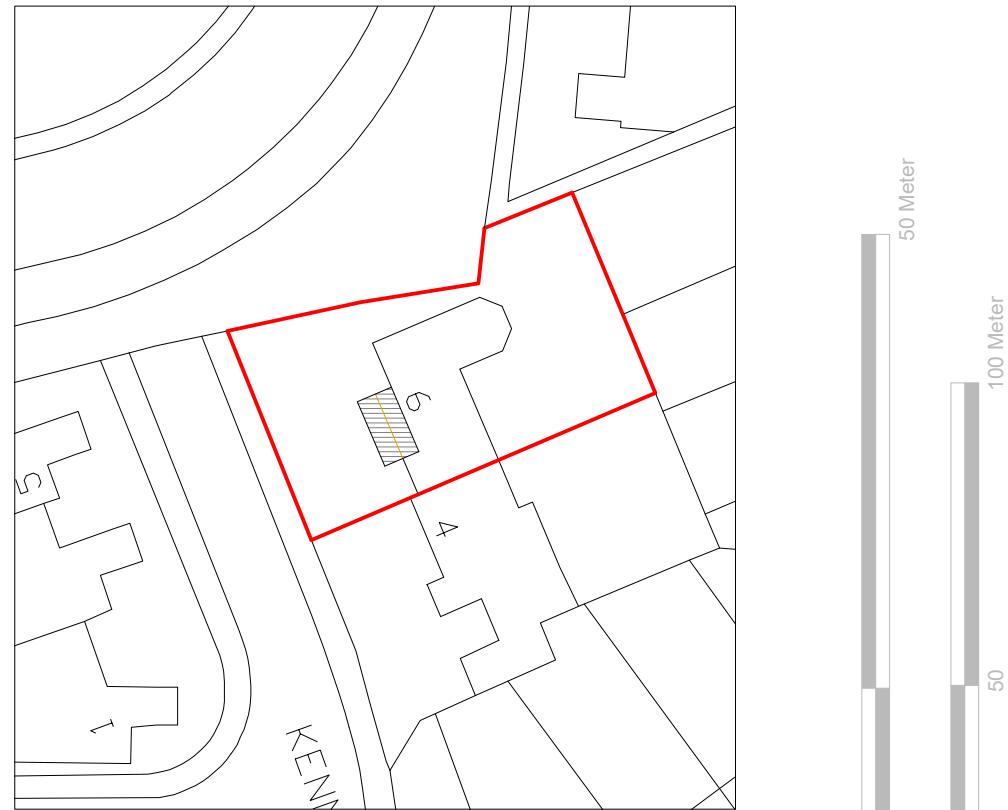

50 Meter
100 Meter
50
1:500
0 10 20 30 40 50
1:1250
0 5 10 15 20 25 30 35 40 45 50

GENERAL NOTES:

1. ALL DIMENSIONS ARE IN MILLIMETER.
2. VERIFY ALL DIMENSIONS AND CONDITIONS BEFORE BUILDING OR STARTING CONSTRUCTION. NOTIFY THE DESIGNER IMMEDIATELY OF ANY DISCREPANCY OR VARIATION.
3. ALL WORK TO COMPLY WITH CURRENT BUILDING REGULATIONS AND CODES OF PRACTICE

Title:

Location & Block Plans



Site Address
6 Kennet Drive
Hayes
Middlesex
UB4 9SP

Scale: 1:1250/500@A4
Date: 10/07/2025
Drawing No.: 2025/098 -04A
Drawn By: FP

Revision Date:
e:mail - faluckpatel@yahoo.com
(M) +44 (0) 7871 466 254

Faluck Patel