



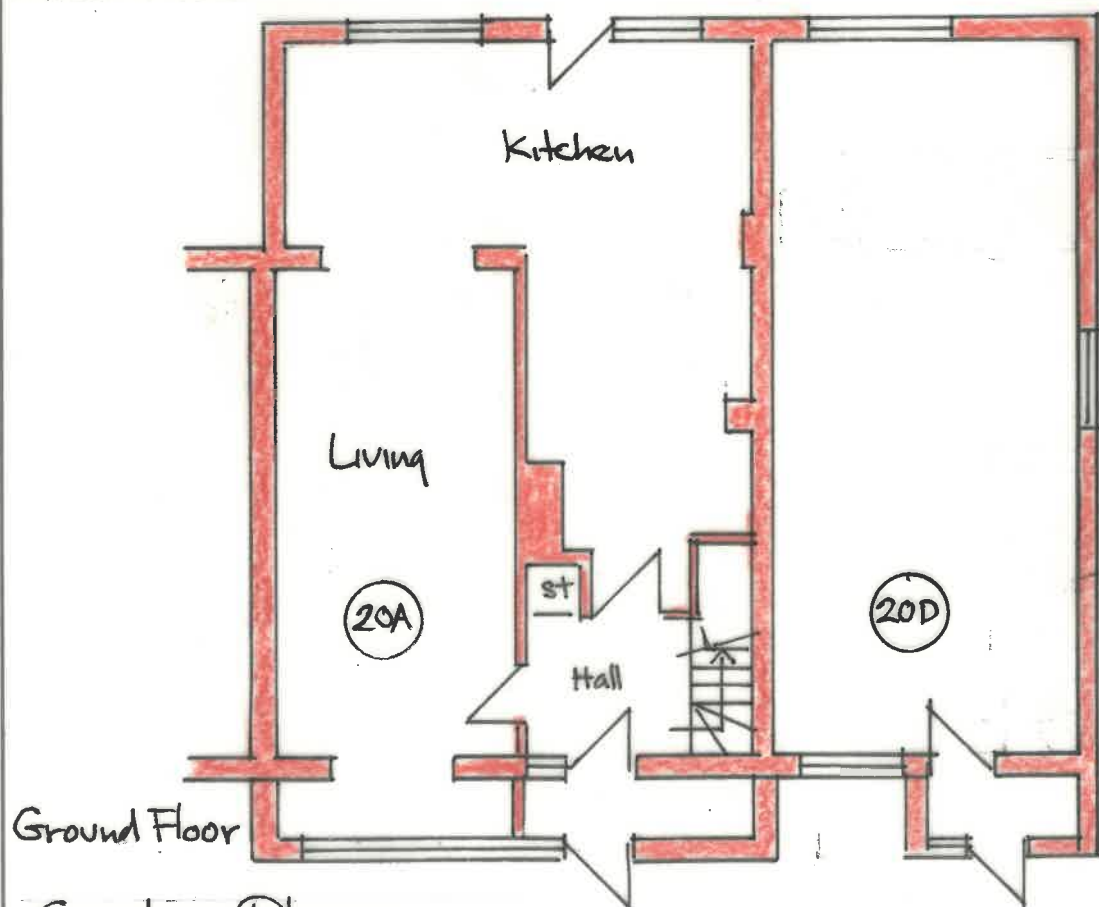

Existing Plans

SITE: 20A Kents Way o West Drayton a Middx

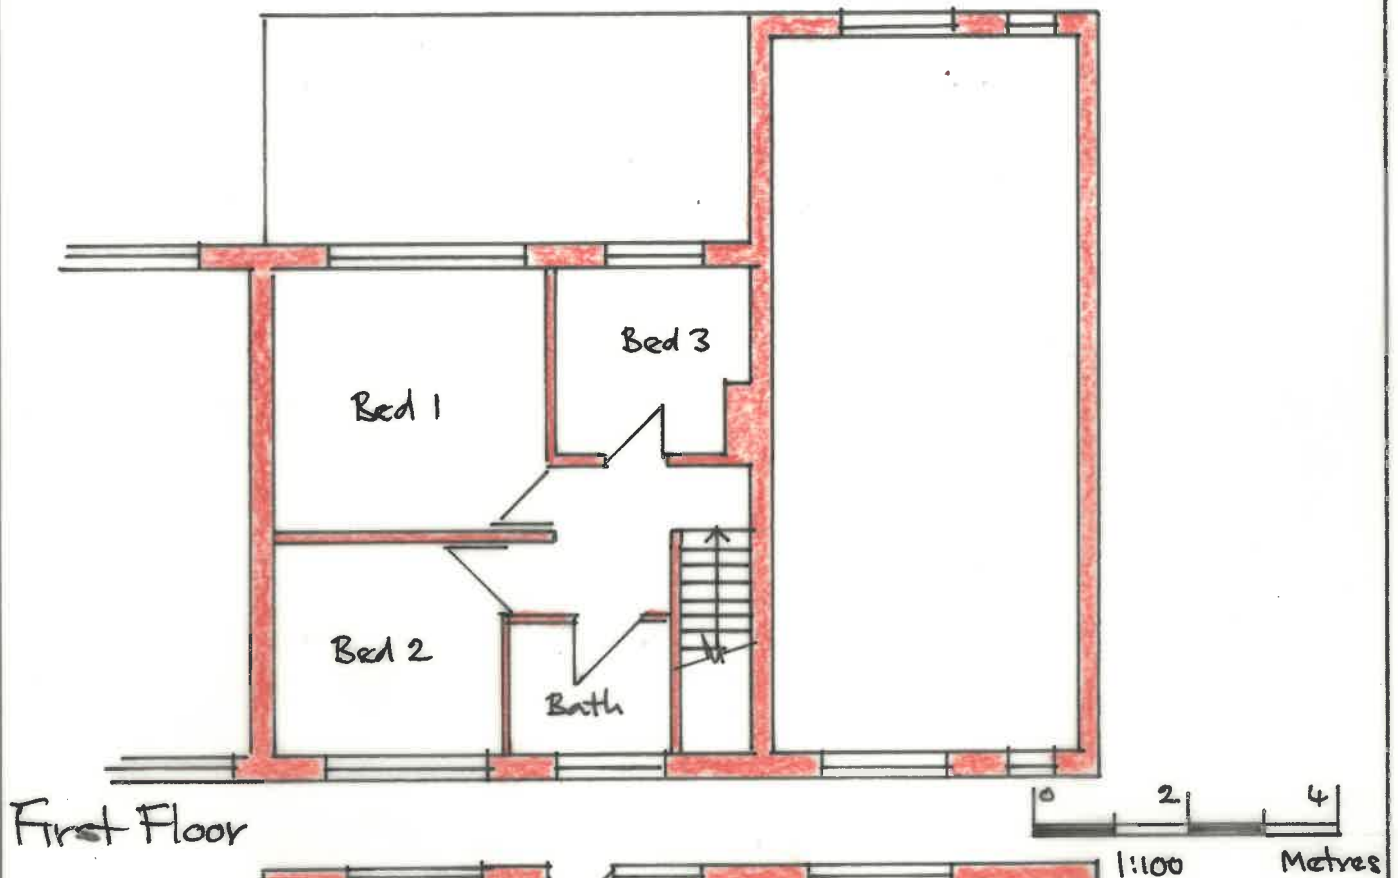

PROPERTY SERVICES

Architectural Designers
& Surveyors
Newbury (01635) 864956

DRAWN: AMF.

SCALE: 1:100

DATE: Jun 23

DRAWING No.

23/295/10