


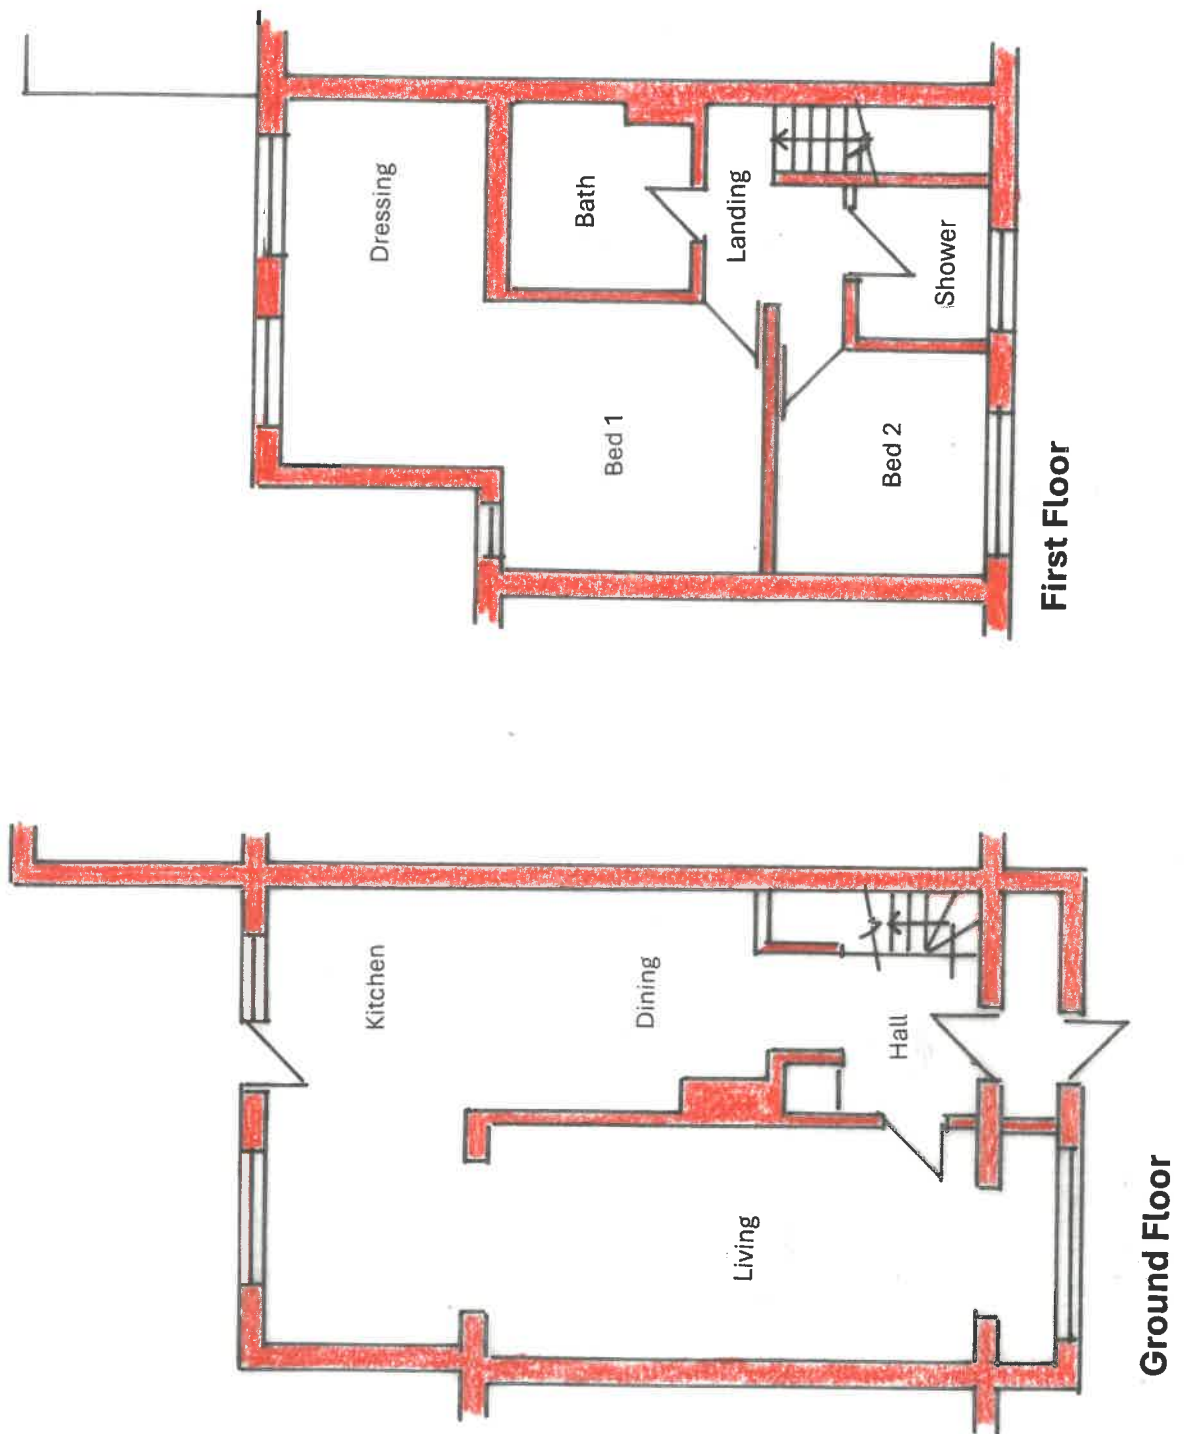

Existing Plans

SITE:

20A Keats Way West Drayton Middx



PROPERTY SERVICES

Architectural Designers
& Surveyors
Newbury (01635) 864956

DRAWN:

AMF

SCALE:

1:100

DATE:

April 25

DRAWING No.

25/250/11